

PREPARED FOR: DOUG ALBRECHT
N 947 ROSE DRIVE
GENOA CITY, WI

PLAT OF SURVEY


- OF -

LOTS 1107, 1108, 1109, 1110, 1111 OF BLOCK 18 OF PELL LAKE ADDITION,
A SUBDIVISION LOCATED IN SECTIONS 13 AND 23, T1N, R18E, WALWORTH COUNTY, WISCONSIN.

J.K. SURVEYING
JEFFREY L. KIMPS R.L.S.
7561 336TH AVE
BURLINGTON WI. 53105
262-537-4274

(" THIS LOT LINE ADJUSTMENT
BETWEEN ADJOINING LAND
OWNERS DOES NOT CREATE
ADDITIONAL LOTS AND THE
ORIGINAL PARCELS ARE NOT
REDUCED BELOW THE MINIMUM
SIZE REQUIRED BY WALWORTH
COUNTY ZONING ORDINANCES, ")

DAISY DRIVE (50.00' WIDE)

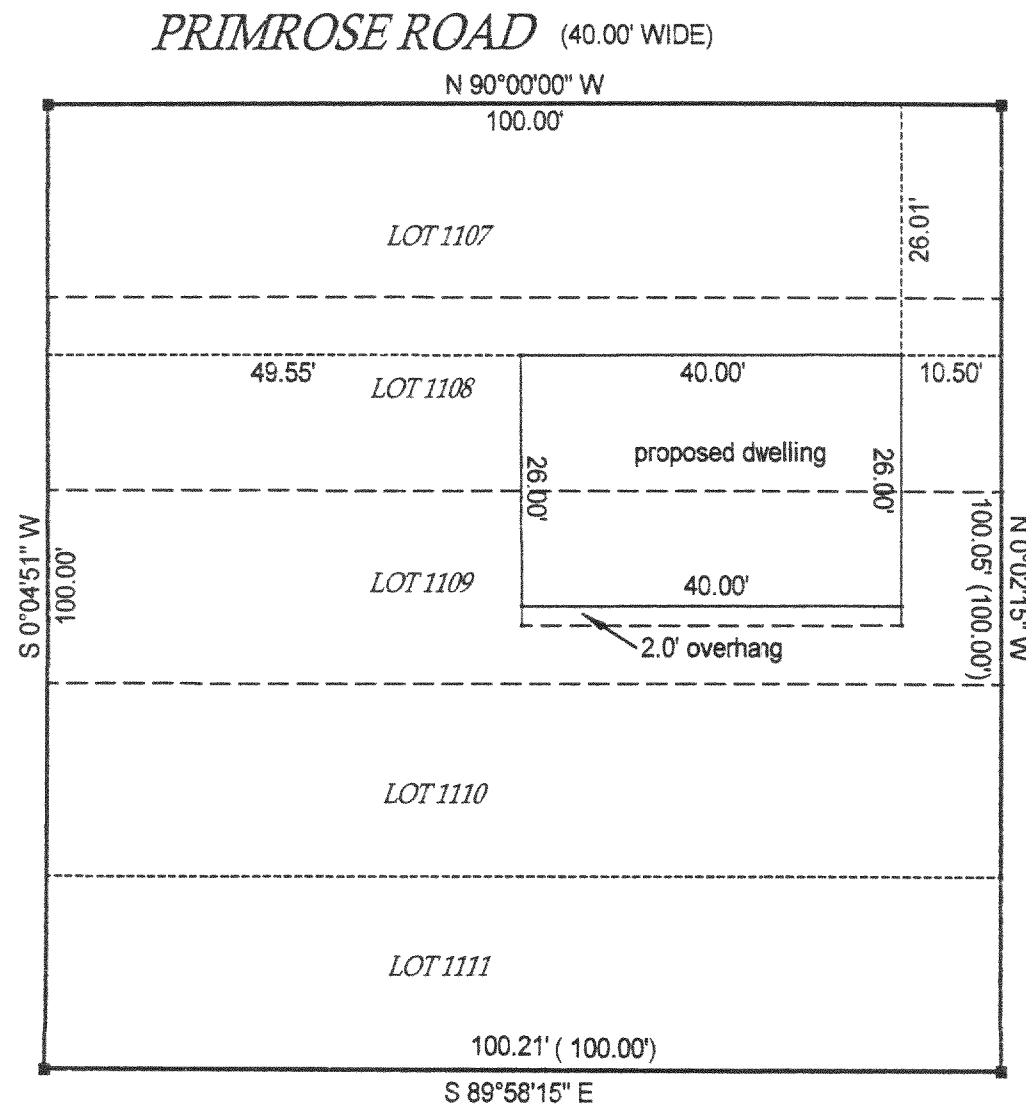

- () = recorded as
- = found iron bar
- = found iron pipe
- = set iron pipe
- = set iron bar

SCALE 1" = 20'

JOB # 00-566

TAX ID #

118-1995



MPLA-228

COMPARE LEGAL DESCRIPTION ABOVE AND DRAWING WITH DEED. FOR BUILDING RESTRICTIONS AND
EASEMENTS NOT SHOWN, REFER TO DEED, ABSTRACT SOURCES AND LOCAL MUNICIPAL CODES. NOTIFY
THE SURVEYOR IMMEDIATELY OF ANY DISCREPANCY.

"I hereby certify that I have surveyed the above described property and that
the above map is a true representation thereof and shows the size and
location of all visible structures, apparent easements and encroachments
if any."

This survey is made for the present owners of the property, and those who
purchase, mortgage, or guarantee the title thereto, within one year from
the date hereof.


DATED THIS 26 TH, DAY OF OCTOBER 20 00

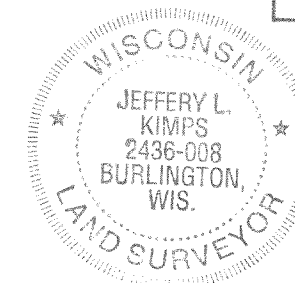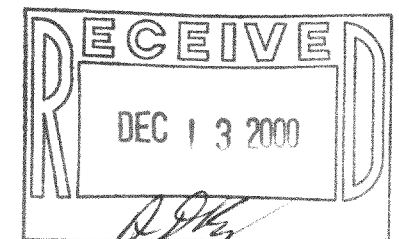

JEFFREY L KIMPS S - 2436
Wisconsin Registered Land Surveyor
(original if signed in red)

DAISY DRIVE

S 0°04'51" W 100.00'

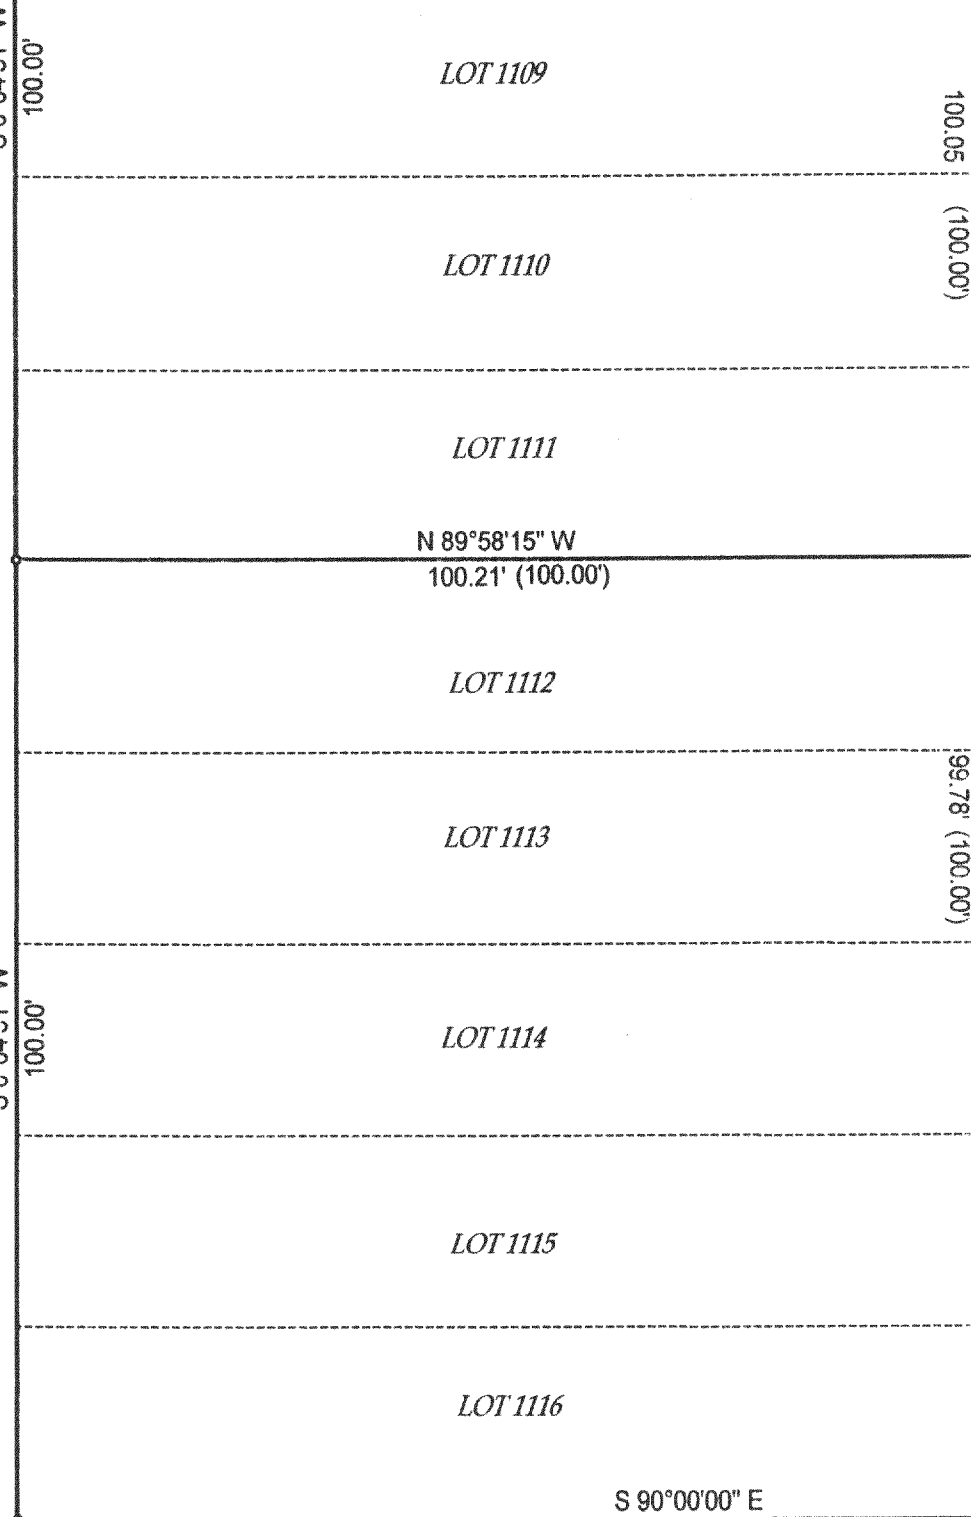

S 0°04'51" W 100.05' (100.00')

S 0°04'51" W 99.78' (100.00')

N 89°58'15" W (40.00') 40.08'

S 0°14'42" W 99.93' (100.00')

NORTH

- () = recorded as
- = found iron bar
- = found iron pipe
- = set iron pipe
- = set iron bar

SCALE 1" = 20'

JOB # 00-566

TAX ID #


COMPARE LEGAL DESCRIPTION ABOVE AND DRAWING WITH DEED. FOR BUILDING RESTRICTIONS AND EASEMENTS NOT SHOWN, REFER TO DEED, ABSTRACT SOURCES AND LOCAL MUNICIPAL CODES. NOTIFY THE SURVEYOR IMMEDIATELY OF ANY DISCREPANCY.

"I hereby certify that I have surveyed the above described property and that the above map is a true representation thereof and shows the size and location of all visible structures, apparent easements and encroachments if any."

This survey is made for the present owners of the property, and those who purchase, mortgage, or guarantee the title thereto, within one year from the date hereof.

DATED THIS 26 TH, DAY OF OCTOBER 20 00 .

MYRTLE ROAD

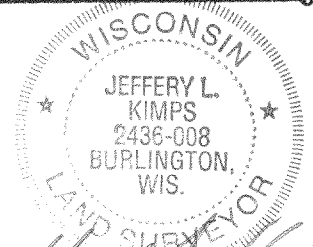

JEFFREY L KIMPS S - 2436
Wisconsin Registered Land Surveyor
(original if signed in red)


PREPARED FOR:
DOUG ALBRECHT
N947 ROSE DRIVE
GENOA CITY, WI

PLAT OF SURVEY

J.K. SURVEYING
JEFFREY L. KIMPS R.L.S.
7561 336TH AVE
BURLINGTON WI. 53105
262-537-4274

- OF -
LOTS 1105, 1106, 1112, 1113, 1114, 1115, 1116 OF BLOCK 18 OF PELL LAKE ADDITION,
A SUBDIVISION LOCATED IN SECTIONS 13 AND 23, T1N, R18E, WALWORTH COUNTY,
WISCONSIN.

(" THIS LOT LINE ADJUSTMENT
BETWEEN ADJOINING LAND
OWNERS DOES NOT CREATE
ADDITIONAL LOTS AND THE
ORIGINAL PARCELS ARE NOT
REDUCED BELOW THE MINIMUM
SIZE REQUIRED BY WALWORTH
COUNTY ZONING ORDINANCES, ")

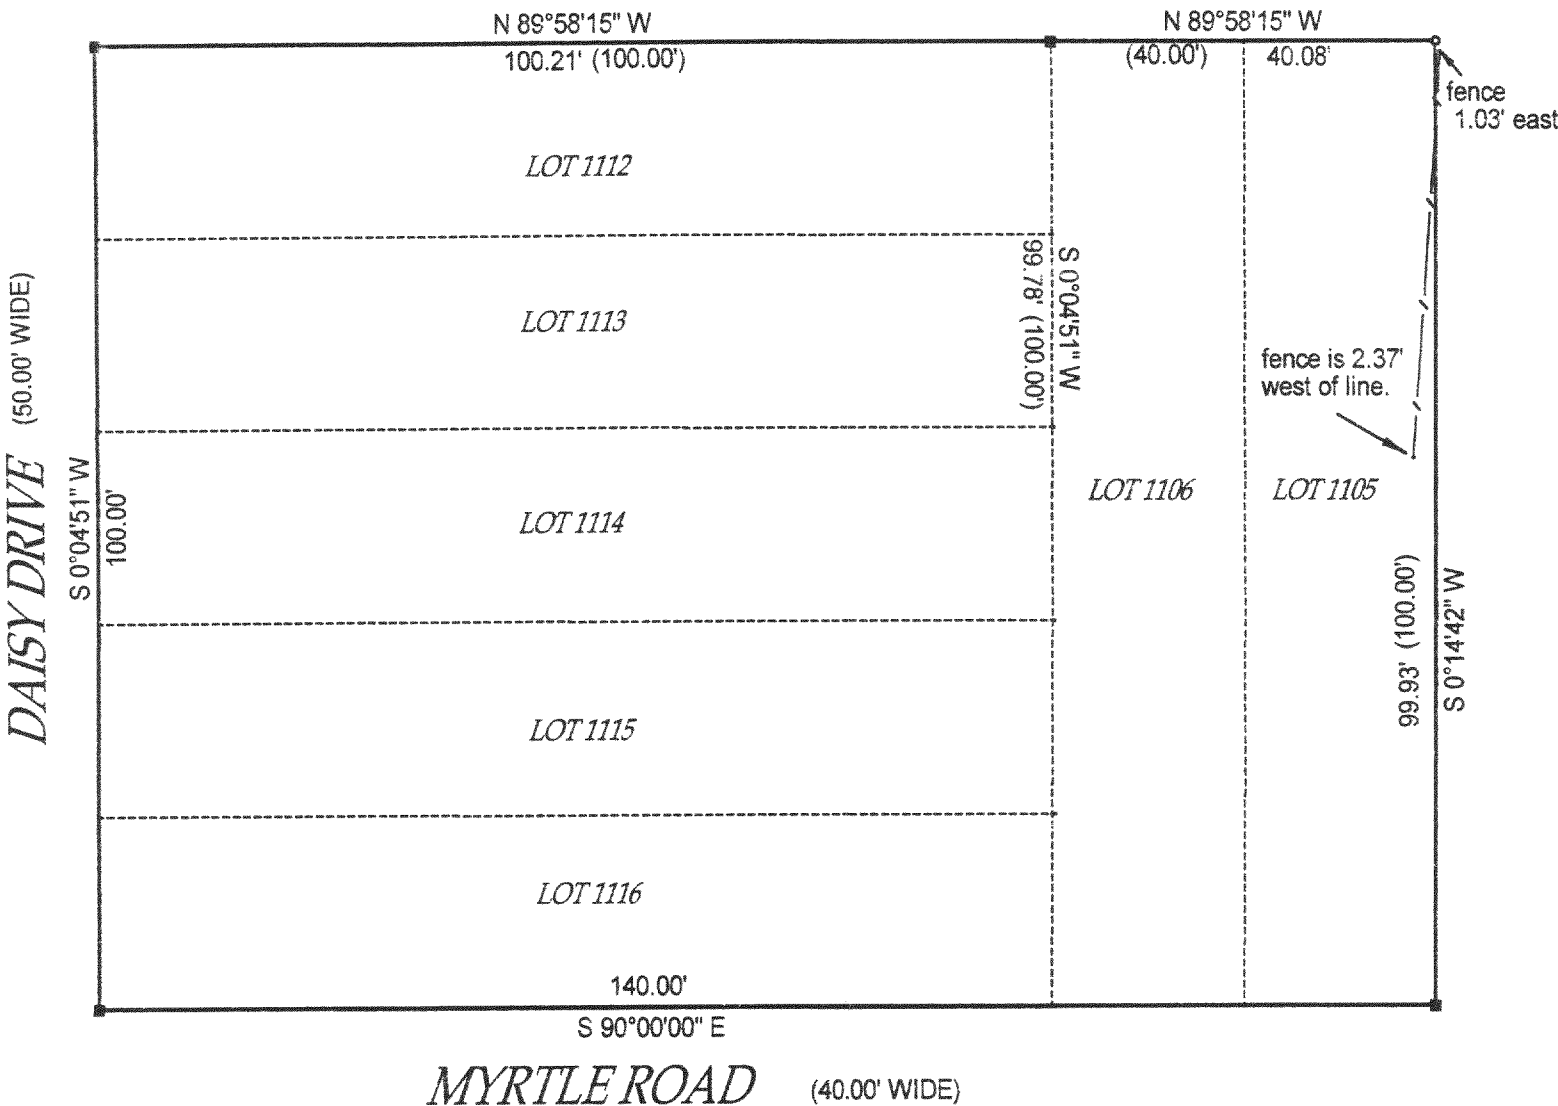

- () = recorded as
□ = found iron bar
○ = found iron pipe
● = set iron pipe
■ = set iron bar

SCALE 1" = 20'



JOB #00-566

TAX ID #

COMPARE LEGAL DESCRIPTION ABOVE AND DRAWING WITH DEED. FOR BUILDING RESTRICTIONS AND
EASEMENTS NOT SHOWN, REFER TO DEED, ABSTRACT SOURCES AND LOCAL MUNICIPAL CODES. NOTIFY
THE SURVEYOR IMMEDIATELY OF ANY DISCREPANCY.

"I hereby certify that I have surveyed the above described property and that
the above map is a true representation thereof and shows the size and
location of all visible structures, apparent easements and encroachments
if any."

This survey is made for the present owners of the property, and those who
purchase, mortgage, or guarantee the title thereto, within one year from
the date hereof. DATED THIS 26 TH, DAY OF OCTOBER 2000 .

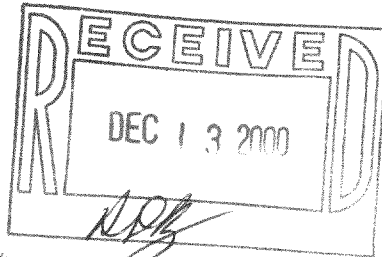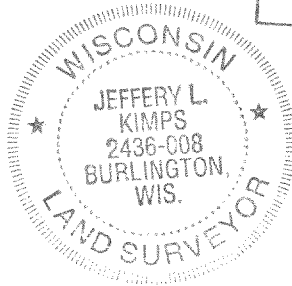

Jeffrey L. Kimps
JEFFREY L. KIMPS S - 2436
Wisconsin Registered Land Surveyor
(original if signed in red)