

ABERNATHY and ASSOCIATES

Kenneth B. Abernathy Jr.

Wisconsin Registered Land Surveyor S-1594

Rt. 3, Box 273
Elkhorn, Wisconsin 53121
Phone: (414) 723-4260 (office)
(414) 723-7209 (FAX)

PLAT OF SURVEY

LOTS 6577 - 6581 INCLUSIVE OF
BLOCK 143 OF SECTION 4 OF PELL
LAKE SUBDIVISION, BEING PART OF
SECTION 15, TOWN 1 NORTH, RANGE
18 EAST, TOWN OF BLOOMFIELD
WALWORTH COUNTY, WISCONSIN.

OWNER: GEORGE IRMITER
N 1639 ORCHID DR.
GENOA CITY, WI. 53128

14,104 SQ. FT. TOTAL

REVISIONS ORDERED BY: BILL IRMITER
26230 JAMES PLACE
ANTIOCH, IL. 60002

CURVE	ARC	DELTA	RADIUS	CHORD LENGTH	CHORD BEARING
C1	22.26	4°53'46"	260.50	22.25	S 30°57'28" W
C2	89.04	19°35'02"	260.50	88.61	S 43°11'52" W
C3	10.60	2°53'56"	209.50	10.60	S 51°32'25" W
C4	20.72	2°53'56"	409.50	20.72	N 51°32'25" E
C5	20.68	19°35'02"	60.50	20.58	N 43°11'52" E

BASIS FOR BEARINGS

THE SOUTH LINE OF MARIGOLD ROAD WAS ASSUMED TO
BEAR N 87°46'E AS SHOWN ON THE RECORD PLAT AND A
SURVEY BY MARK BOLANDER DATED DECEMBER 6, 1993 AS
JOB NO. 93455.


SCALE 1" = 20 FEET

MARIGOLD ROAD

N 87°46'E
156.93'


Legend

- FOUND IRON PIPE
- FOUND IRON ROD
- FOUND BRASS CAPPED MONUMENT
- FOUND CONCRETE MONUMENT
- CHISEL CUT IN CONCRETE
- SET IRON ROD, 24" LONG, WEIGHING
1.5 LBS. LINEAL FT., 3/4" DIA.
- SET IRON ROD, 30" LONG, WEIGHING
4.5 LBS. LINEAL FT., 1 1/16" DIA.
- RECORDED AS DIMENSION
- EXISTING FENCE

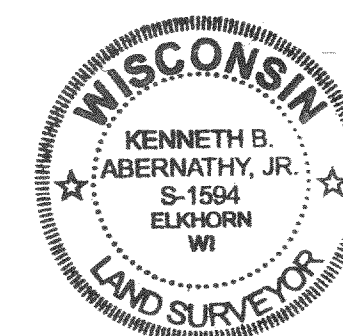

SCALE: 1" = 20 FEET

SEE AMBIT LAND SURVEYING PLATS
JOB. NO. 97090
JOB. NO. 93455

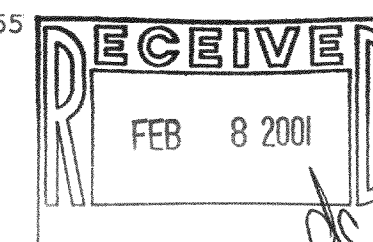

REVISED 5/5/99
REVISED 8/11/99
REVISED 9/22/00

I hereby certify that the above described property has been surveyed
by me or under my direction and that the above map is a true
representation thereof and shows the size and location of the property, its
waterfront boundaries, the location of all visible structures and dimensions of
all principal buildings thereon, boundary fences, apparent easements,
roadways and visible encroachments, if any.
This survey is made for the use of the present owners of the property,
and also those who purchase, mortgage, or guarantee the title thereto within
one year from date hereof.

Kenneth B. Abernathy, Jr.

KENNETH B. ABERNATHY, JR.
WISCONSIN REGISTERED LAND SURVEYOR,
S-1594

Date: MAY 5, 1999 Job No. 99 502

118-2064
MPL-1437

ABERNATHY and ASSOCIATES

Kenneth B. Abernathy Jr.

Wisconsin Registered Land Surveyor S-1594

Rt. 3, Box 273
Elkhorn, Wisconsin 53121
Phone: (414) 723 4260 (office)
(414) 723 7209 (FAX)

PLAT OF SURVEY

LOTS 6577 - 6581 INCLUSIVE OF
BLOCK 143 OF SECTION 4 OF PELL
LAKE SUBDIVISION, BEING PART OF
SECTION 15, TOWN 1 NORTH, RANGE
18 EAST, TOWN OF BLOOMFIELD
WALWORTH COUNTY, WISCONSIN.

OWNER: GEORGE IRMETER
N 1639 ORCHID DR.
GENOA CITY, WI. 53128

14,104 SQ. FT. TOTAL

REVISIONS ORDERED BY: BILL IRMETER
26230 JAMES PLACE
ANTIOCH, IL. 60002

CURVE	ARC	DELTA	RADIUS	CHORD LENGTH	CHORD BEARING
C1	22.26	4°53'46"	260.50	22.25	S 30°57'28" W
C2	89.04	19°35'02"	260.50	88.61	S 43°11'52" W
C3	10.60	2°53'56"	209.50	10.60	S 51°32'25" W
C4	20.72	2°53'56"	409.50	20.72	N 51°32'25" E
C5	20.68	19°35'02"	60.50	20.58	N 43°11'52" E

BASIS FOR BEARINGS

THE SOUTH LINE OF MARIGOLD ROAD WAS ASSUMED TO
BEAR N 87°46'E AS SHOWN ON THE RECORD PLAT AND A
SURVEY BY MARK BOLANDER DATED DECEMBER 6, 1993 AS
JOB NO. 93455.

SCALE 1" = 20 FEET

MARIGOLD ROAD

N 87°46'E
156.93'


Legend

- FOUND IRON PIPE
- FOUND IRON ROD
- FOUND BRASS CAPPED MONUMENT
- FOUND CONCRETE MONUMENT
- CHISEL CUT IN CONCRETE
- SET IRON ROD, 24" LONG, WEIGHING
1.5 LBS. LINEAL FT., 3/4" DIA.
- SET IRON ROD, 30" LONG, WEIGHING
4.5 LBS. LINEAL FT., 1 1/16" DIA.
- RECORDED AS DIMENSION
- EXISTING FENCE



SCALE: 1" = 20 FEET

SEE AMBIT LAND SURVEYING PLATS
JOB. NO. 97090
JOB. NO. 93455

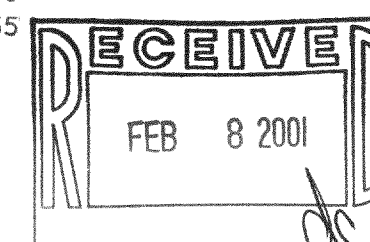

REVISED 5/5/99
REVISED 8/11/99
REVISED 9/22/00

"I hereby certify that the above described property has been surveyed
by me or under my direction and that the above map is a true
representation thereof and shows the size and location of the property, its
exterior boundaries, the location of all visible structures and dimensions of
all principal buildings thereon, boundary fences, apparent easements,
railways and visible encroachments, if any."
"This survey is made for the use of the present owners of the property,
and also those who purchase, mortgage or guarantee the title thereto within
one year from date hereof."

Kenneth B. Abernathy, Jr.

KENNETH B. ABERNATHY, JR.
WISCONSIN REGISTERED LAND SURVEYOR,
S-1594

Date: MAY 5, 1999 Job No. 99502

118-2664
MPL-1437