

ORDERED BY:

JOHN STAHLAK
P.O. BOX 131
PELL LAKE, WI 53157

J.K. SURVEYING INC.
N3705 WILLOWBEND LANE
LAKE GENEVA, WI, 53147
262-248-3697


C.L. - FAIRVIEW ROAD

(40' WIDE)

PLAT OF SURVEY

- OF -

LOTS 1783 THRU 1790 ALL INCLUSIVE BLOCK 22
PELL LAKE HIGHLANDS, LOCATED IN SECTION 16,
T.1.N., R.18.E., WALWORTH COUNTY, WISCONSIN.

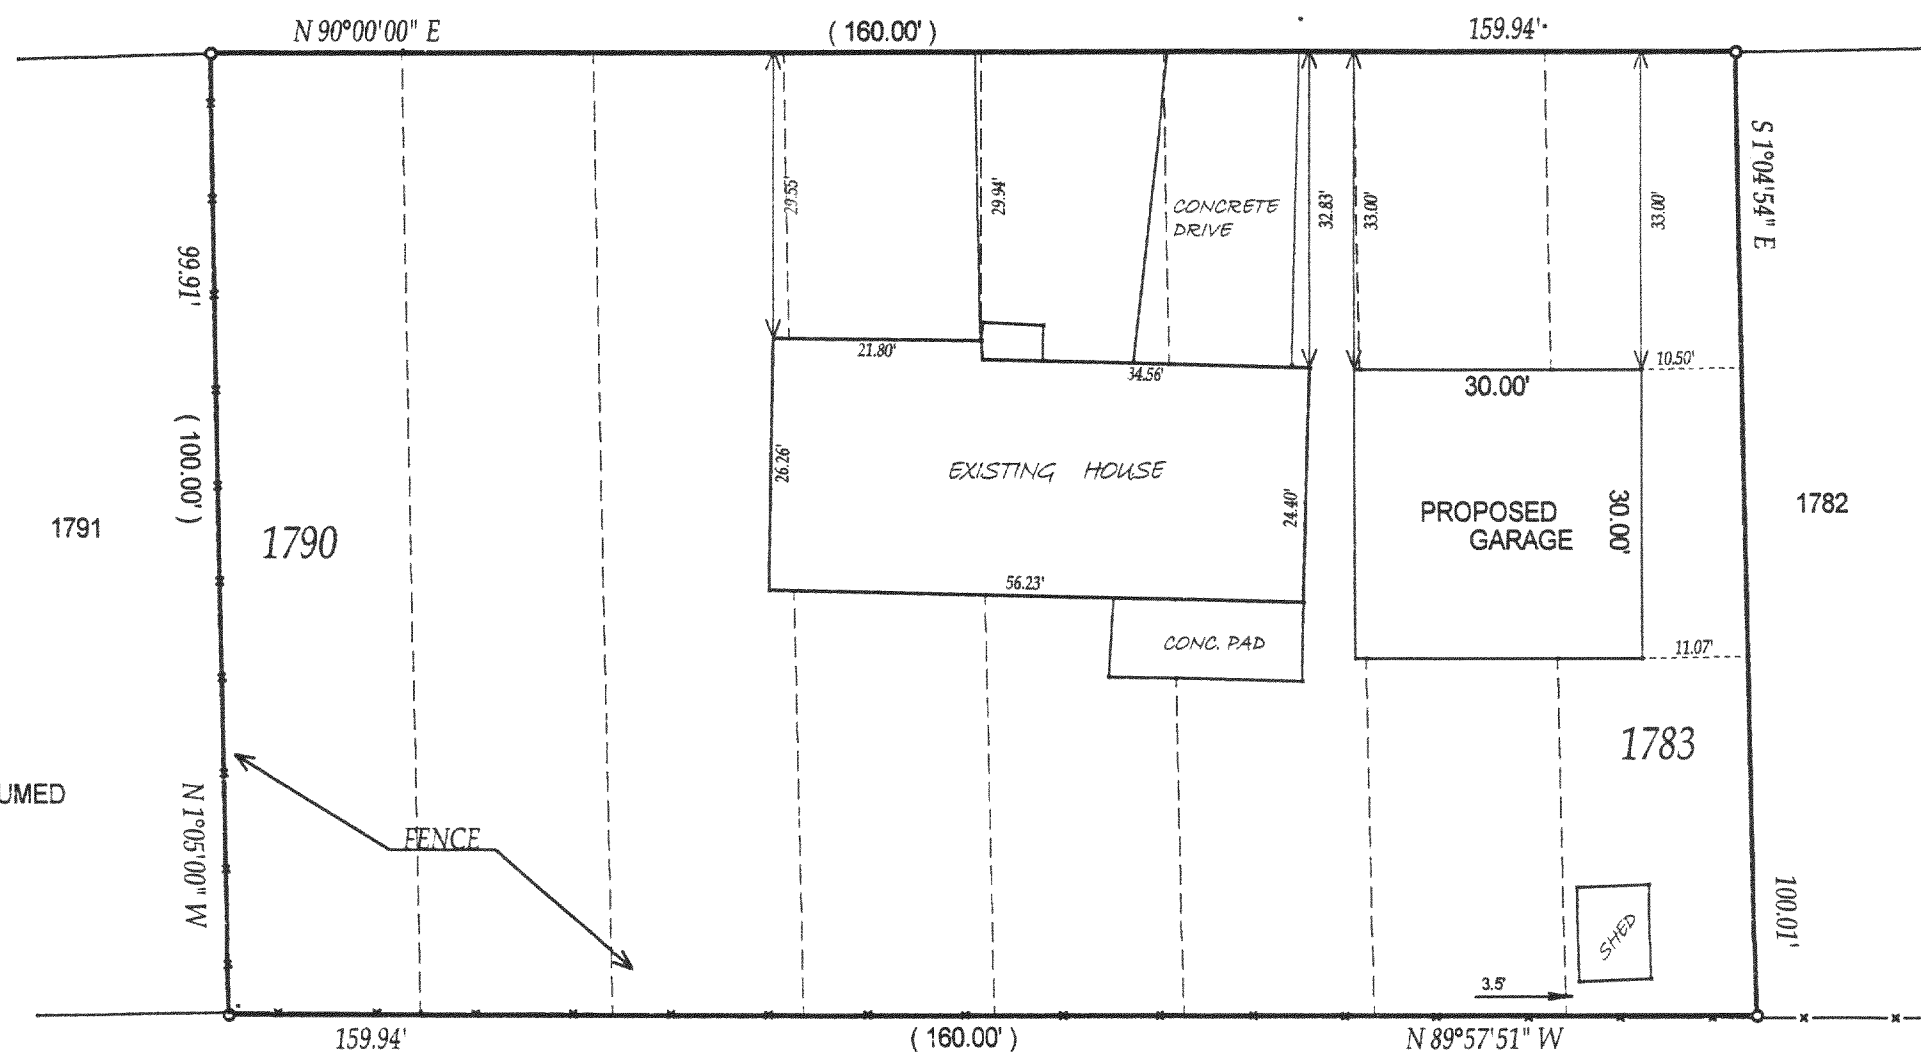

NOTE: BEARINGS ARE ASSUMED

- () = recorded as
- = found iron bar
- = found iron pipe
- = set iron pipe
- = set iron bar

SCALE 1" = 20'

JOB # 01-166


TAX ID # MPLH-00315

COMPARE LEGAL DESCRIPTION ABOVE AND DRAWING WITH DEED. FOR BUILDING RESTRICTIONS AND EASEMENTS NOT SHOWN, REFER TO DEED, ABSTRACT SOURCES AND LOCAL MUNICIPAL CODES. NOTIFY THE SURVEYOR IMMEDIATELY OF ANY DISCREPANCY.

"I hereby certify that I have surveyed the above described property and that the above map is a true representation thereof and shows the size and location of all visible structures, apparent easements and encroachments if any."

This survey is made for the present owners of the property, and those who purchase, mortgage, or guarantee the title thereto, within one year from the date hereof.

DATED THIS 10 TH, DAY OF MAY 20 01

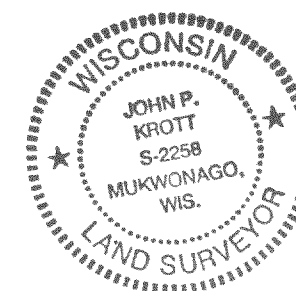

John P. Krott

JOHN KROTT S - 2258
Wisconsin Registered Land Surveyor
(original if signed in red)

MPLH-315

118-2068