



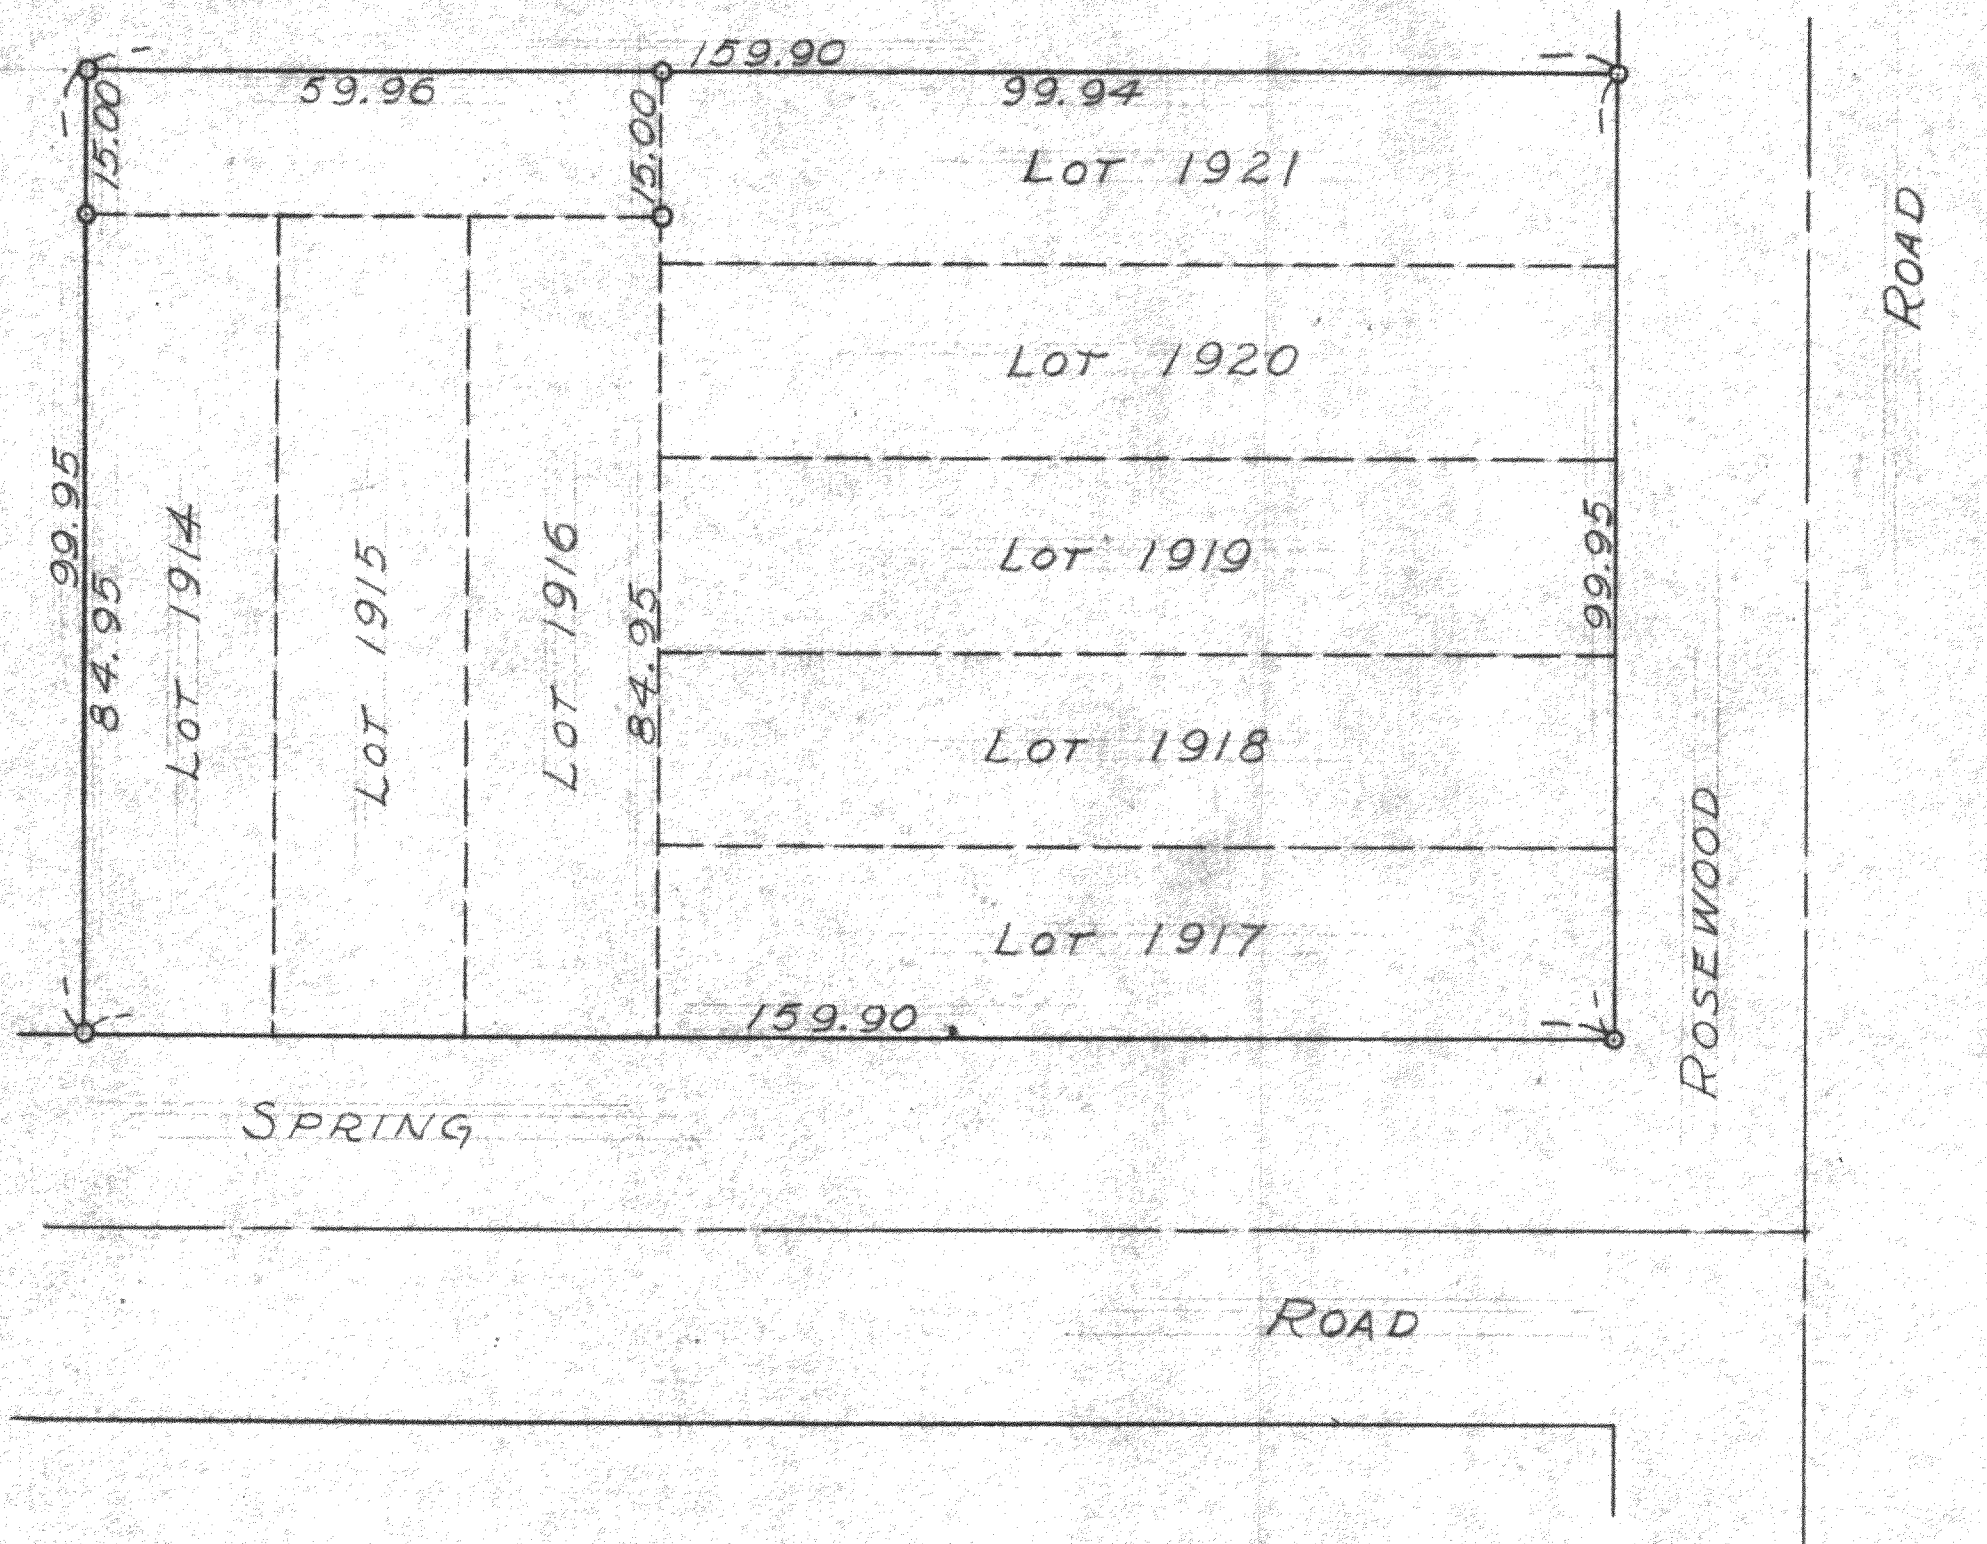

SCALE ~ 1"=20'
O ~ IRON PIPE

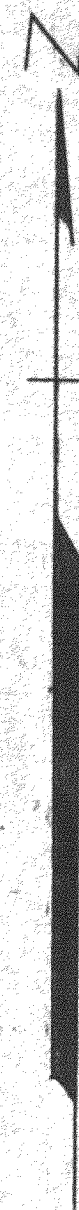

PLAT OF SURVEY OF LOTS 1914-1921 INCLUSIVE, SECTION 2,
PELL LAKE SUBDIVISIONS AND ADJOINING LAND, LOCATED IN
TINRIBE, WALWORTH COUNTY, WISCONSIN,
JULY 20, 1957

George T. Dunham
GEORGE T. DUNHAM, SURVEYOR
DELAVER, WISCONSIN

118-22