

STATE OF WISCONSIN
COUNTY OF RACINE


The above-described property has been surveyed under my direction and the above map is a correct representation thereof.

DATED AT: NORTH CAPE, THIS 28TH DAY OF AUGUST, 2002.



AMERICAN SURVEYING COMPANY, INC.
PETE L. BAILEY, RLS NO. 1398
RECERTIFIED this _____ day of _____, 2002.

NOTE: SUGGESTED YARD GRADE
MUST BE APPROVED BY THE
OWNER AND MUNICIPALITY

LEGAL DESCRIPTION
LOTS 273 THRU 277, BLOCK 5 OF PELL LAKE HIGHLANDS,
LOCATED IN SECTION 16, T1N, R18E, WALWORTH COUNTY,
WISCONSIN.

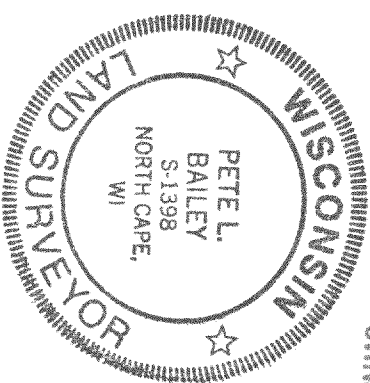

- SUGGESTED YARD GRADE: 877.50
- SUGGESTED GARAGE SLAB: 877.83
- SUGGESTED TOP OF WALL: 878.17
- SUGGESTED FIRST FLOOR: 879.17
- SUGGESTED TOP OF FOOTING: 870.17
- SUGGESTED BASEMENT FLOOR: 870.42
- BASED ON 8" POURED WALL

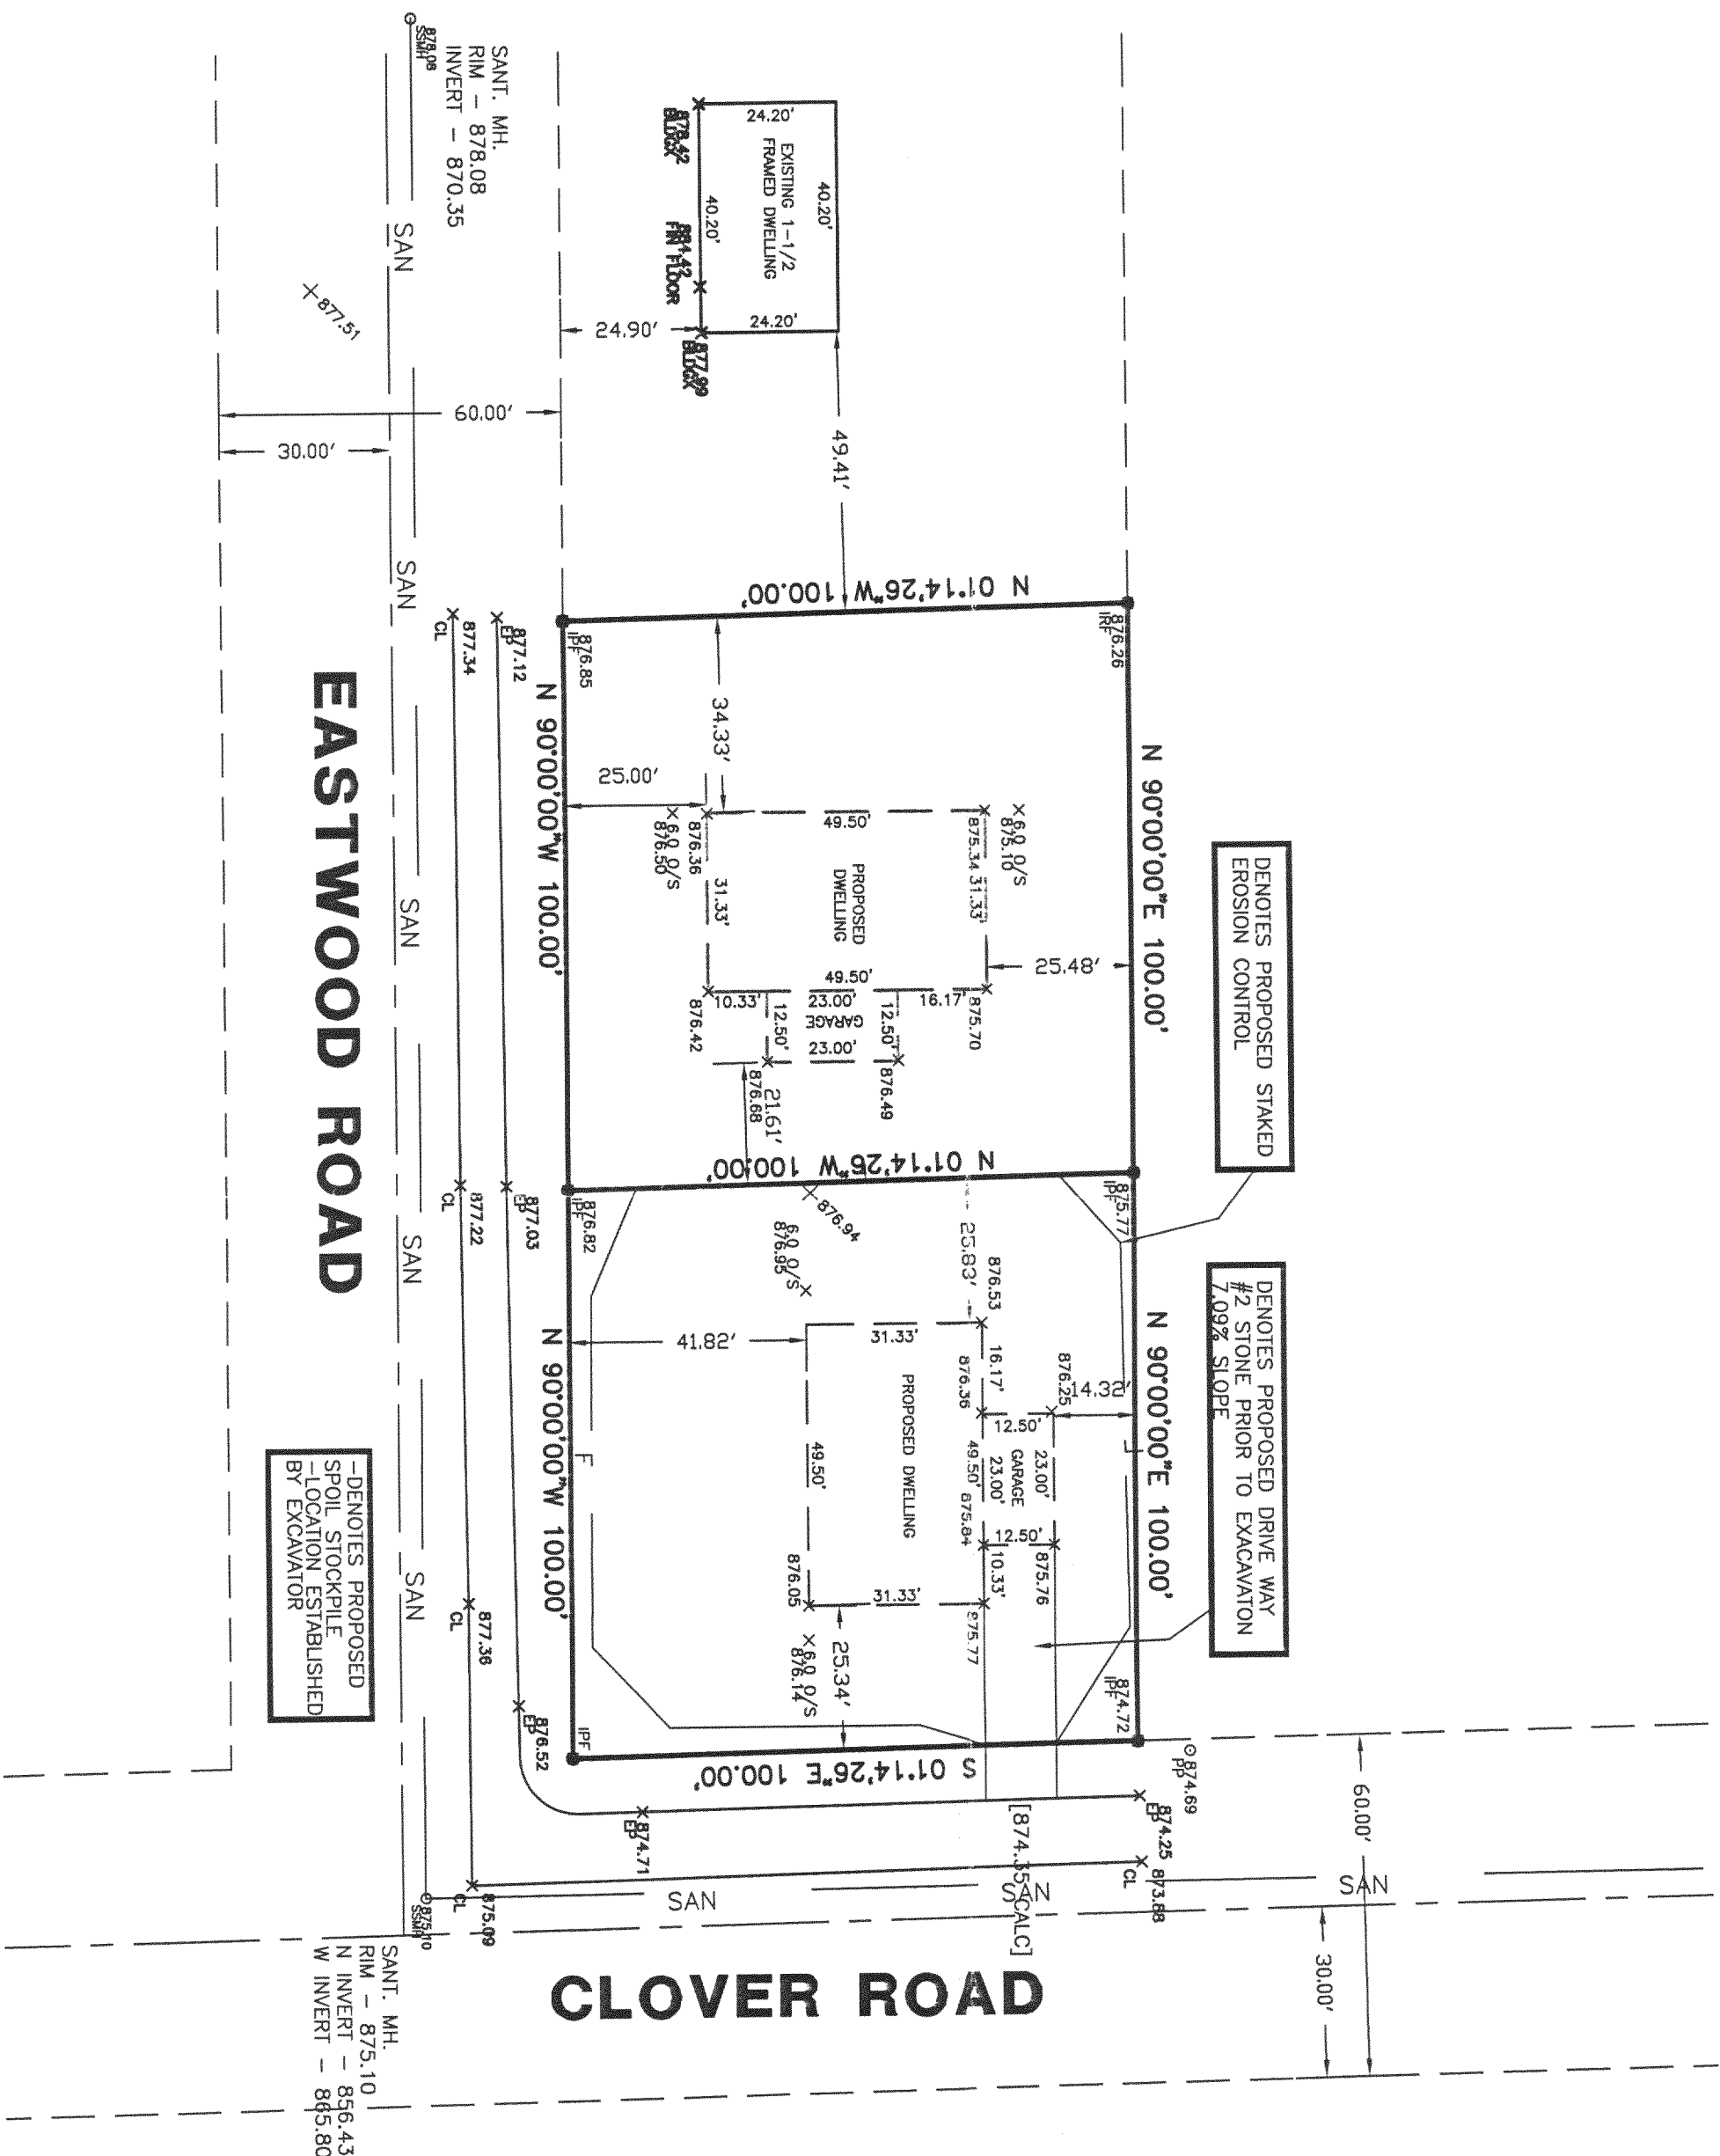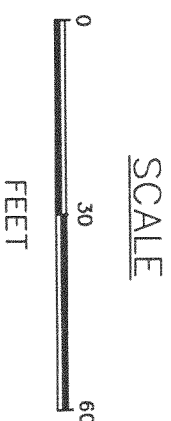

DRAWN BY:	ALJ	REVISIONS:	DATE
CHECKED BY:	PLB		
PLOT SCALE:	1 = 30		
DATE:	09/06/2002		
JOB NO.:	2002223		
DWG. FILE:	JN202200	CLIENT NO.	02422

AMERICAN SURVEYING COMPANY, INC.

12207 C.T.H. "K" FRANKSVILLE, WISCONSIN 53126
TEL. (262) 835-4774 FAX: (262) 835-2379
beaufordbailey@netscape.net

TOWN OF BLOOMFIELD


PROJECT:

STAKEOUT/PLAT OF SURVEY

PREPARED FOR: WALLS-R-US

Sheet

1 of 1

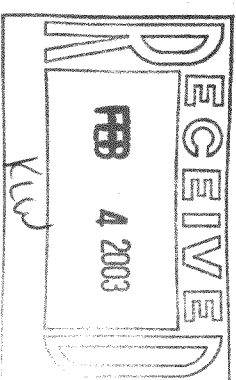

Proposed building is staked on actual corner with 6 foot offsets on the longest house line. The contractor will be responsible to field verify all stakes for location and dimension prior to construction. If any discrepancies should arise, notify this office at once.

MPLH-60

118-2208