

STATE OF WISCONSIN
COUNTY OF RACINE




The above-described property has been surveyed under my direction and the above map is a correct representation thereof.

DATED AT: NORTH-CAPE, THIS 28TH DAY OF AUGUST, 2002.

Pete L. Bailey
PETE L. BAILEY, RLS NO. 1398

AMERICAN SURVEYING COMPANY, INC.
RECEIVED this _____ day of _____, 2002.

LEGAL DESCRIPTION
LOTS 273 THRU 277, BLOCK 5 OF PELL LAKE HIGHLANDS,
LOCATED IN SECTION 16, T1N, R18E, WALWORTH COUNTY,
WISCONSIN.

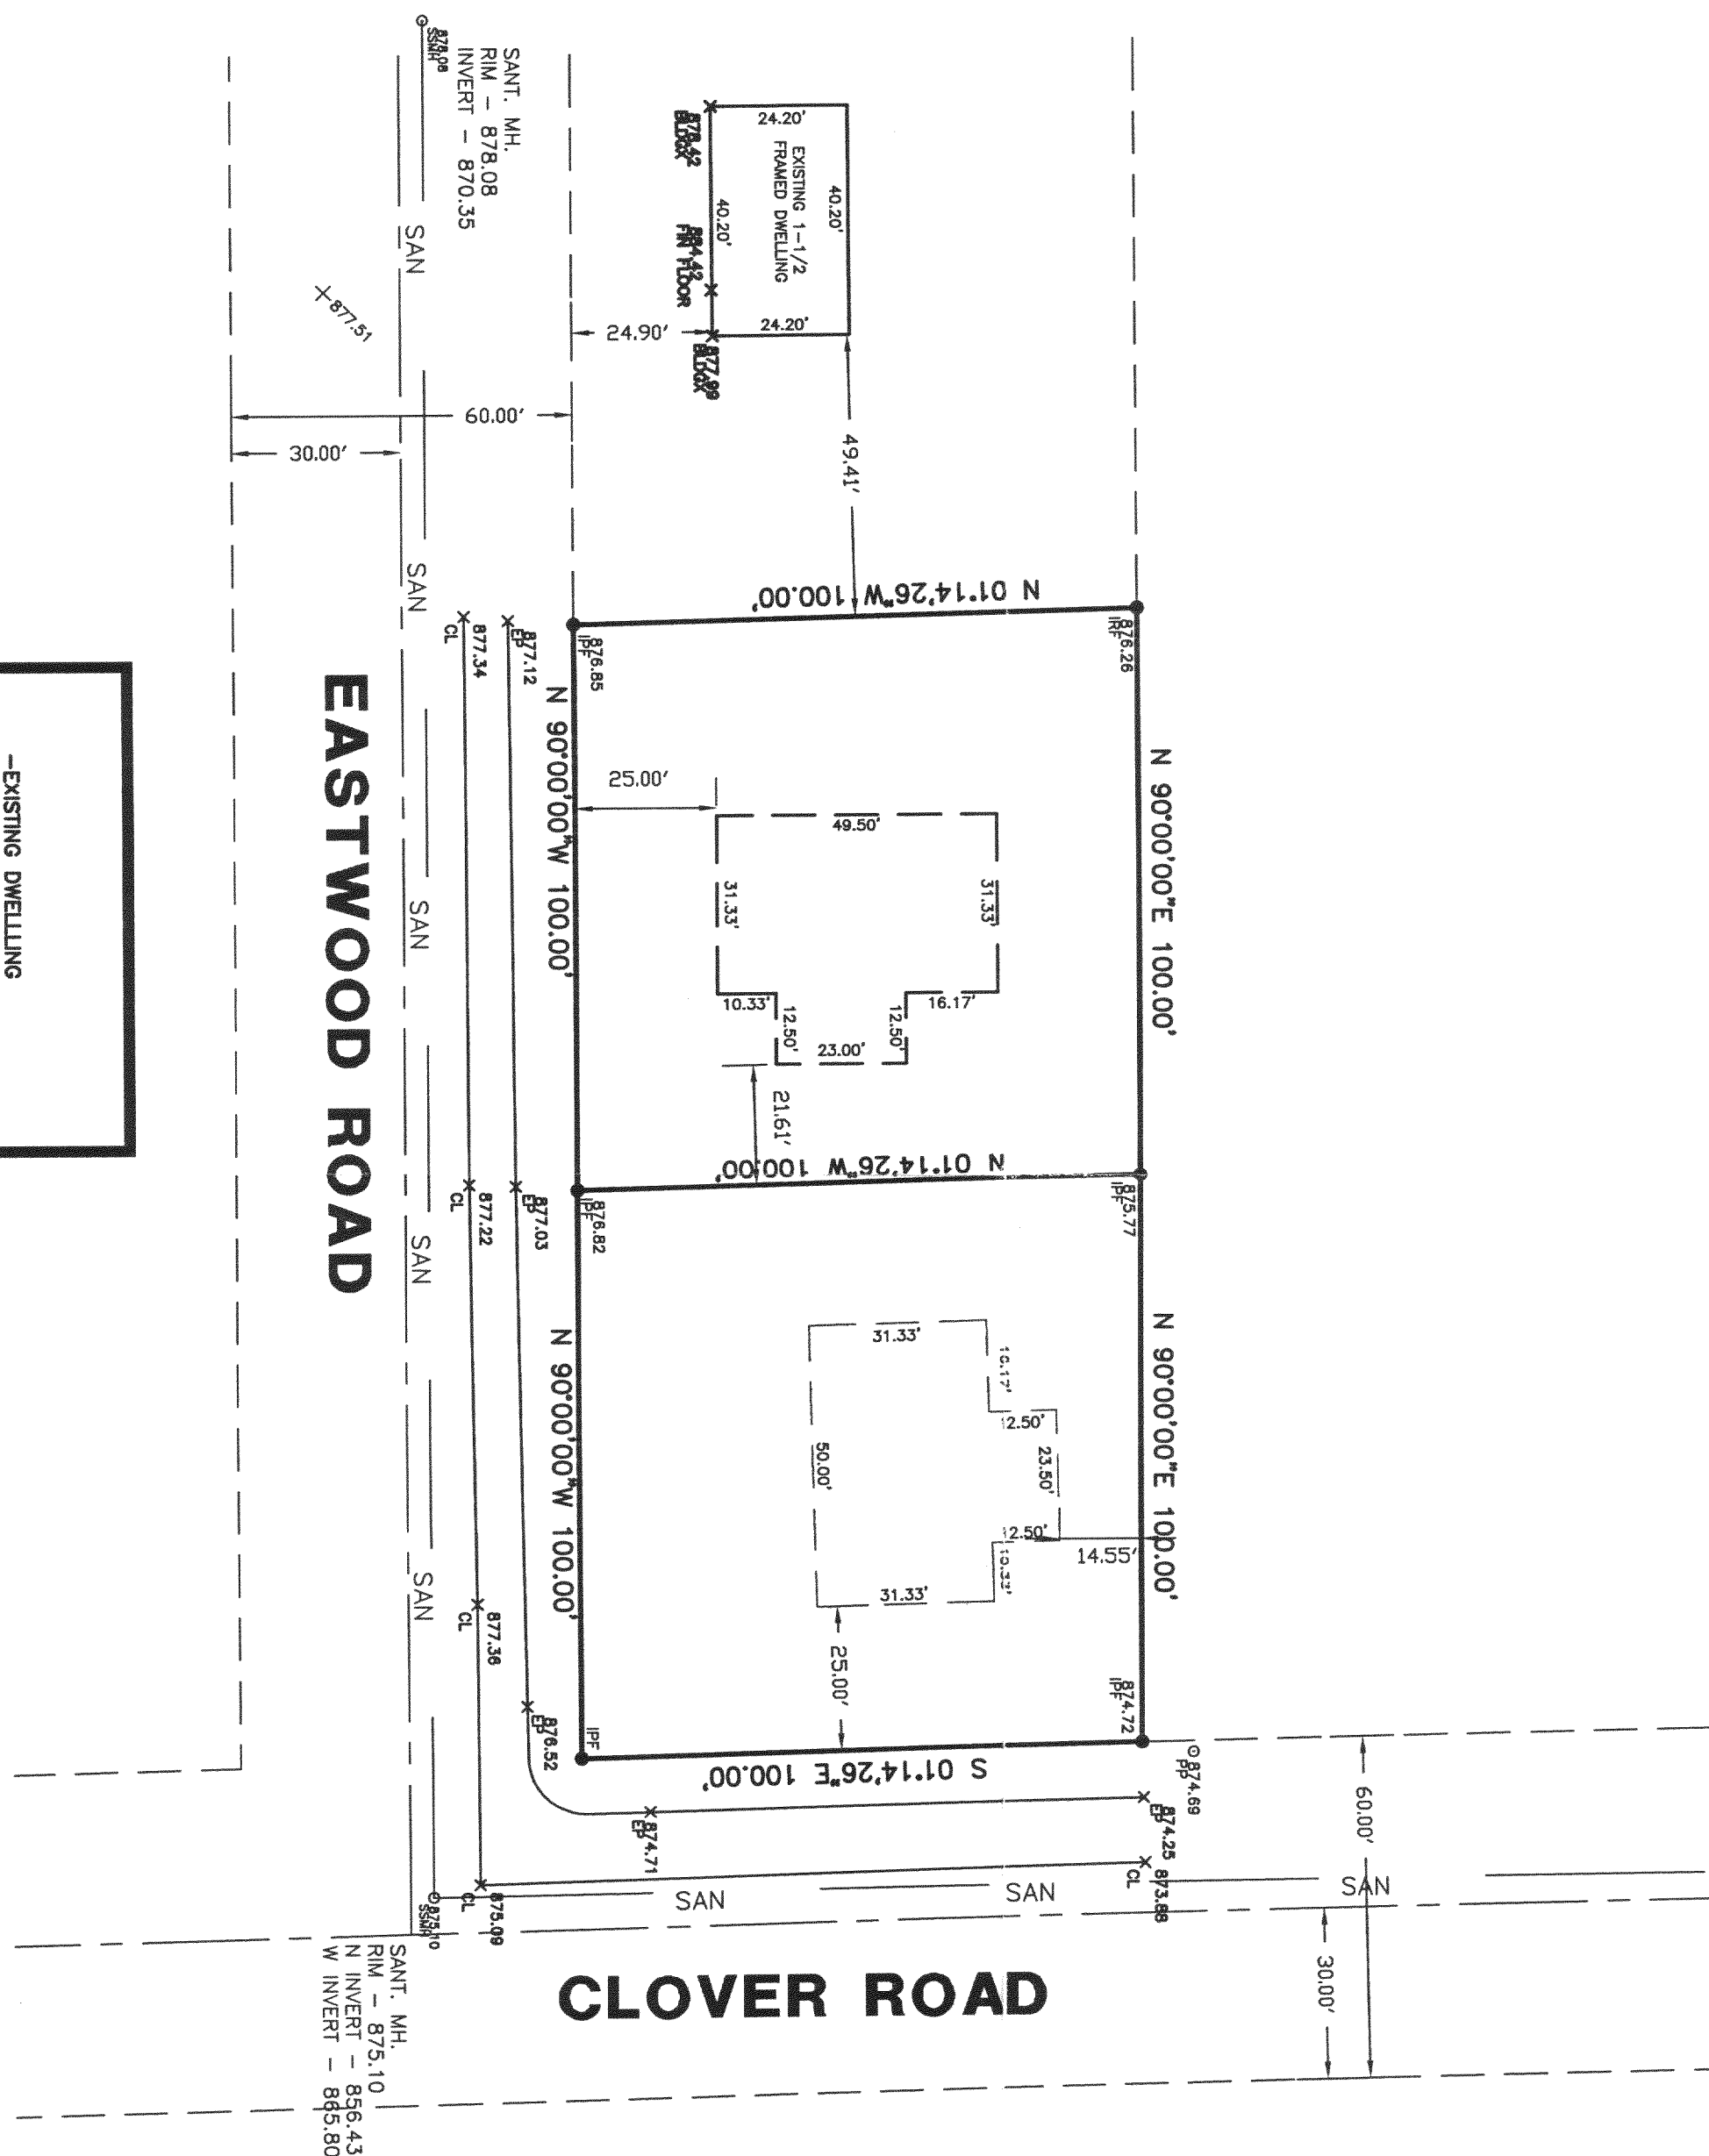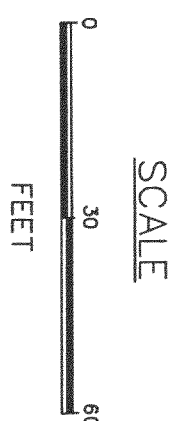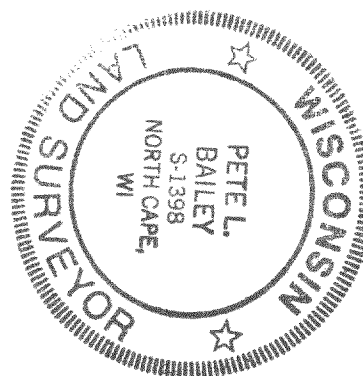

TOWN OF BLOOMFIELD

PROJECT:
STAKEOUT/PLAT OF SURVEY
PREPARED FOR: WALLS-R-US

DRAWN BY: ALJ	REVISIONS:	DATE
CHECKED BY: PLB		
PLOT SCALE: 1 = 30		
DATE: 09/06/2002		
JOB NO.: 2002223		
DWG. FILE: JN202200AR	CLIENT NO.	02422

AMERICAN SURVEYING COMPANY, INC.
12207 C.T.H. "K" FRANKSVILLE, WISCONSIN 53126
TEL. (262) 835-4774 FAX: (262) 835-2379
beaufordbailey@netscape.net