

STATE OF WISCONSIN
COUNTY OF RACINE




The above-described property has been surveyed under my direction and the above map is a correct representation thereof.

DATED AT: NORTH CAPE, THIS 28TH DAY OF AUGUST, 2002.


AMERICAN SURVEYING COMPANY, INC.
PETE L. BAILEY, RLS. NO. 1398
RECERTIFIED this 18th day of March, 2003.

LEGAL DESCRIPTION

LOTS 273 THRU 277, BLOCK 5 OF PELL LAKE HIGHLANDS,
LOCATED IN SECTION 16, T1N, R19E, WALWORTH COUNTY,
WISCONSIN.

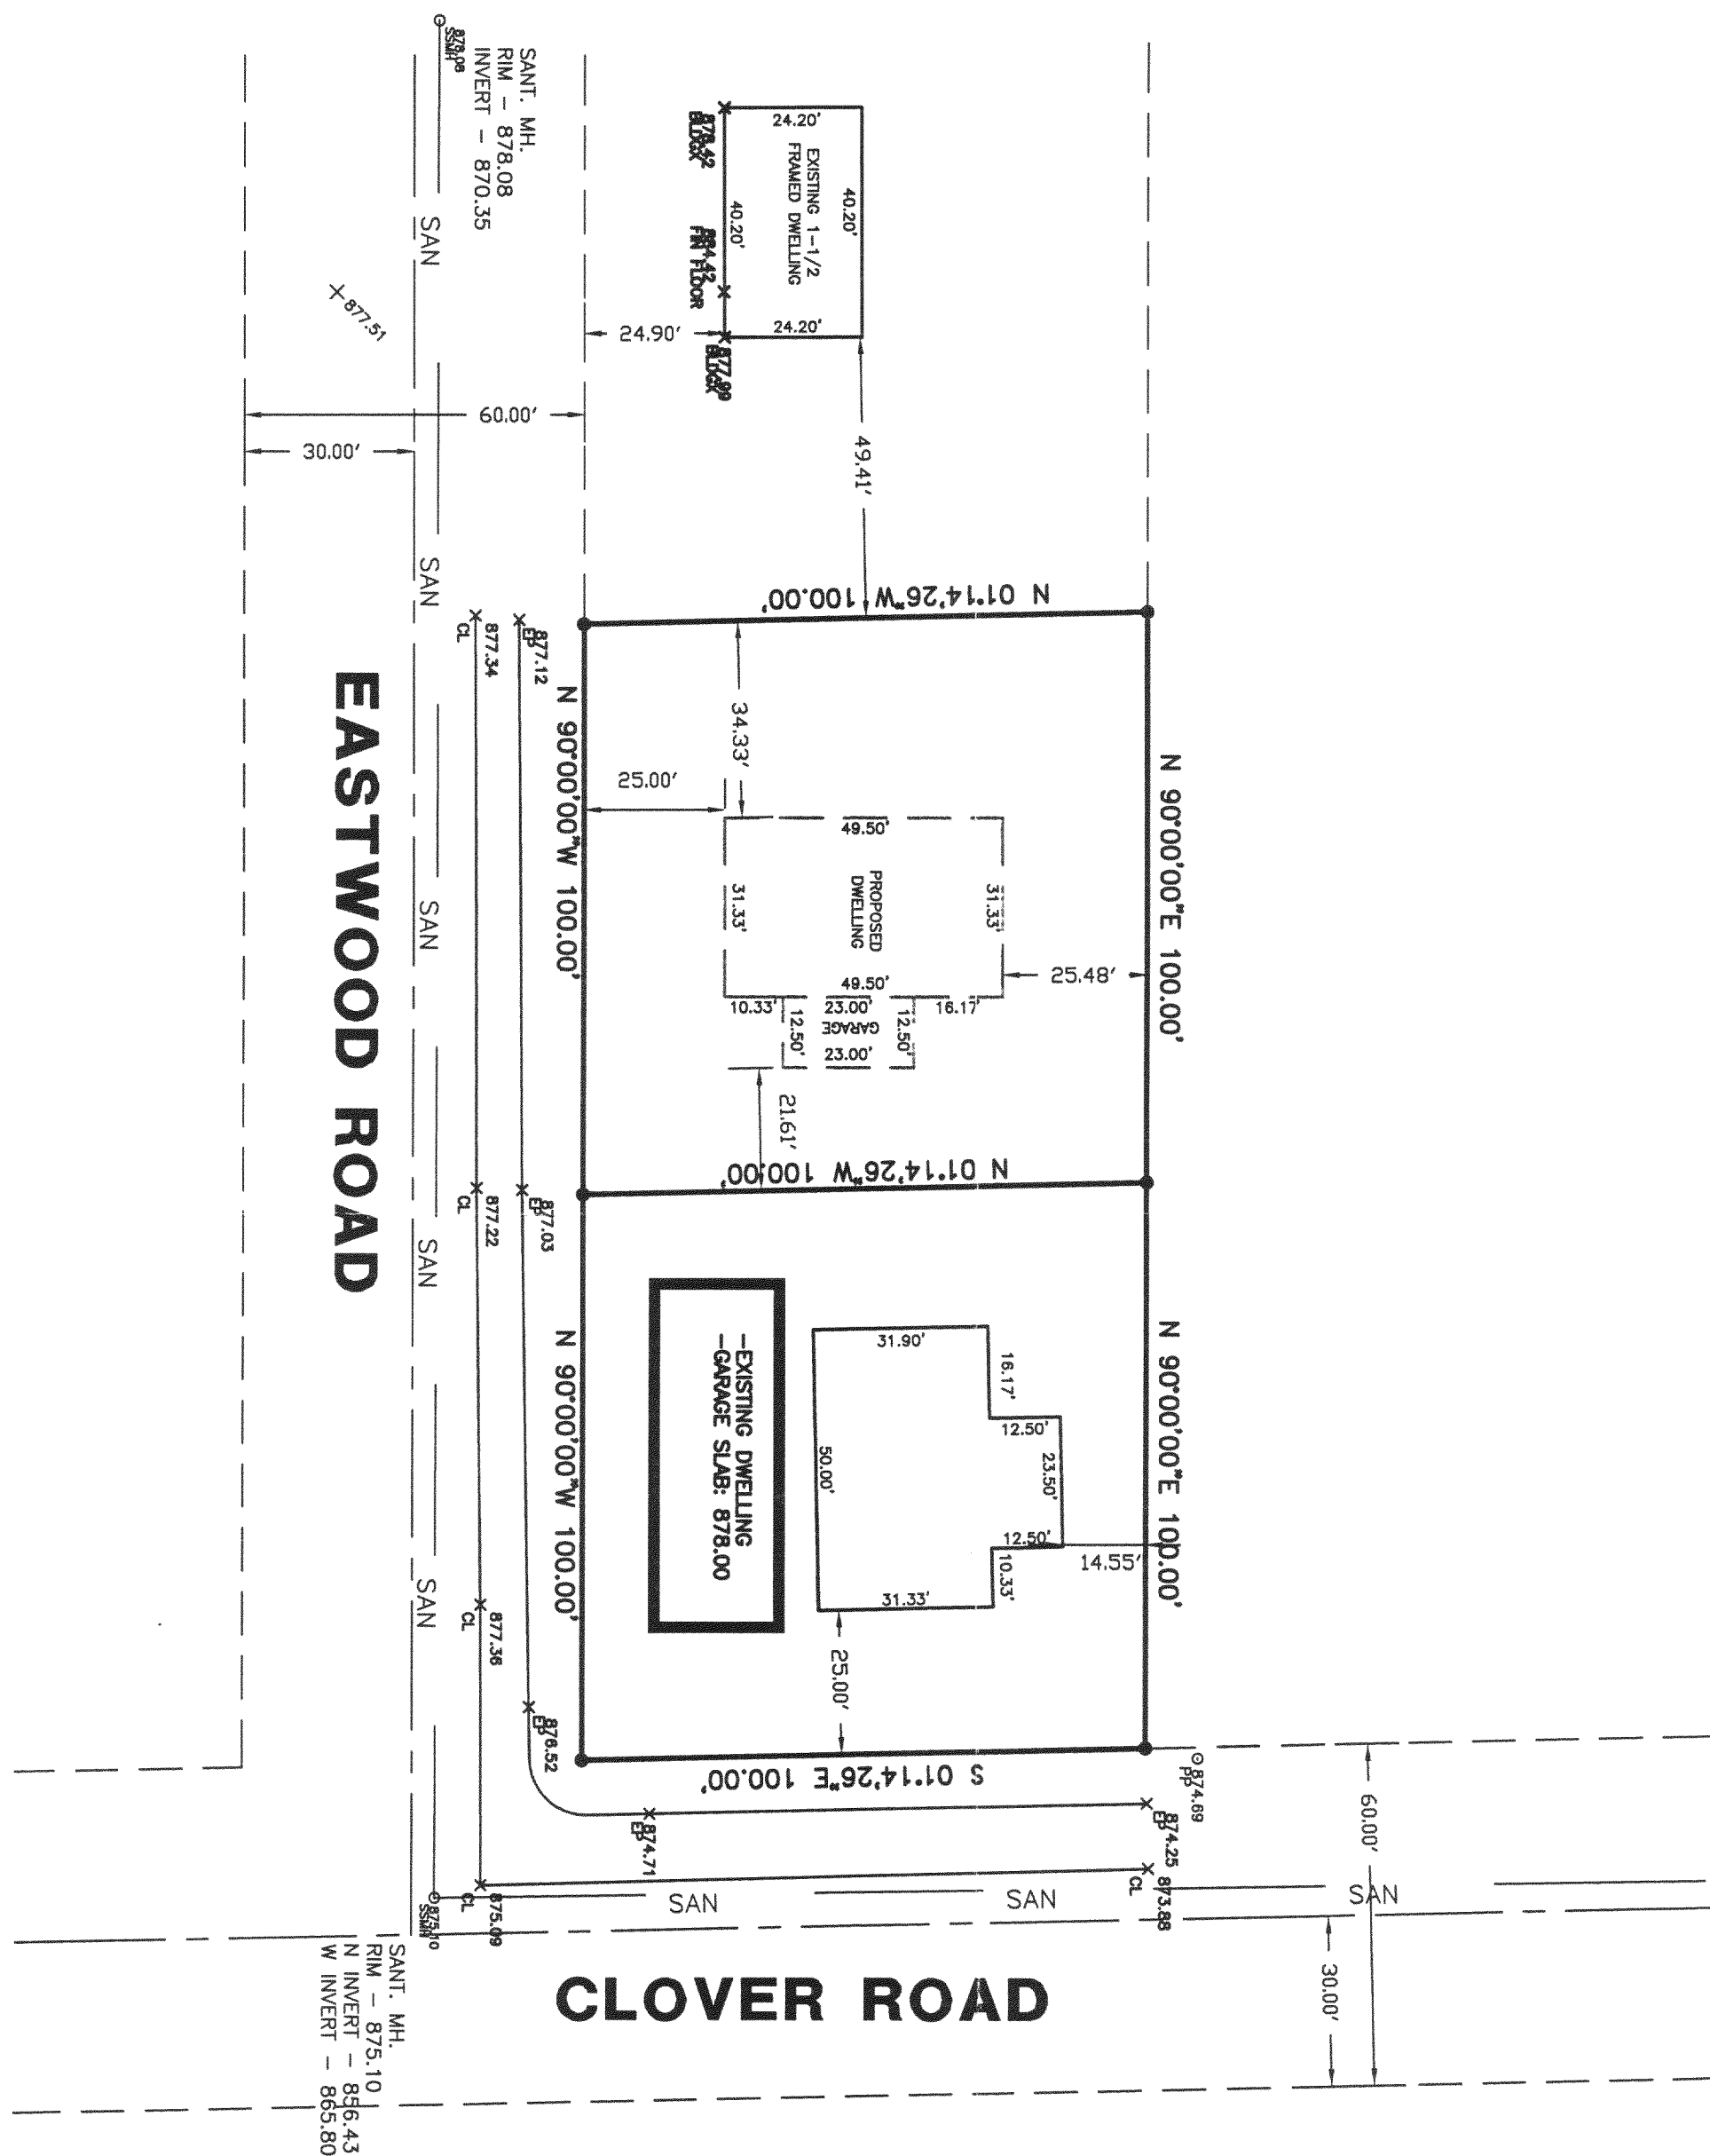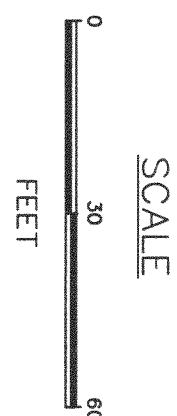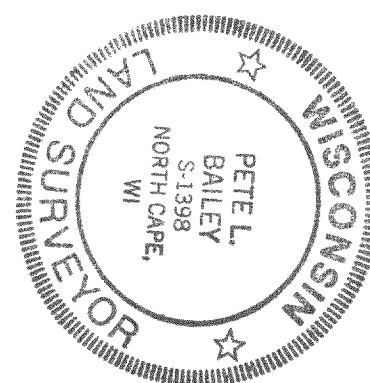

REVISED: 10/07/2002 - ALJ - ADDITIONAL DIMENSIONS
10/08/2002 - ALJ - ROTATE HOUSE

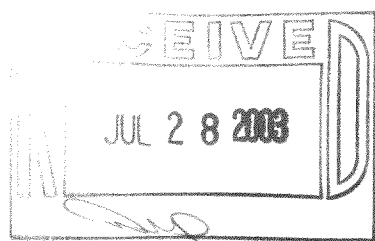

TOWN OF BLOOMFIELD

PROJECT:

STAKEOUT/PLAT OF SURVEY

PREPARED FOR: WALLS-R-US

DRAWN BY: ALJ	REVISIONS:	DATE
CHECKED BY: PLB		
PLOT SCALE: 1 = 30		
DATE: 09/06/2002		
JOB NO.: 2002223		
DWG. FILE: JN202200		
	CLIENT NO.	02422

AMERICAN SURVEYING COMPANY, INC.
12207 C.T.H. "K" FRANKSVILLE, WISCONSIN 53126
TEL. (262) 835-4774 FAX: (262) 835-2379
beaufordbailey@netscape.net

Sheet
1 of 1