


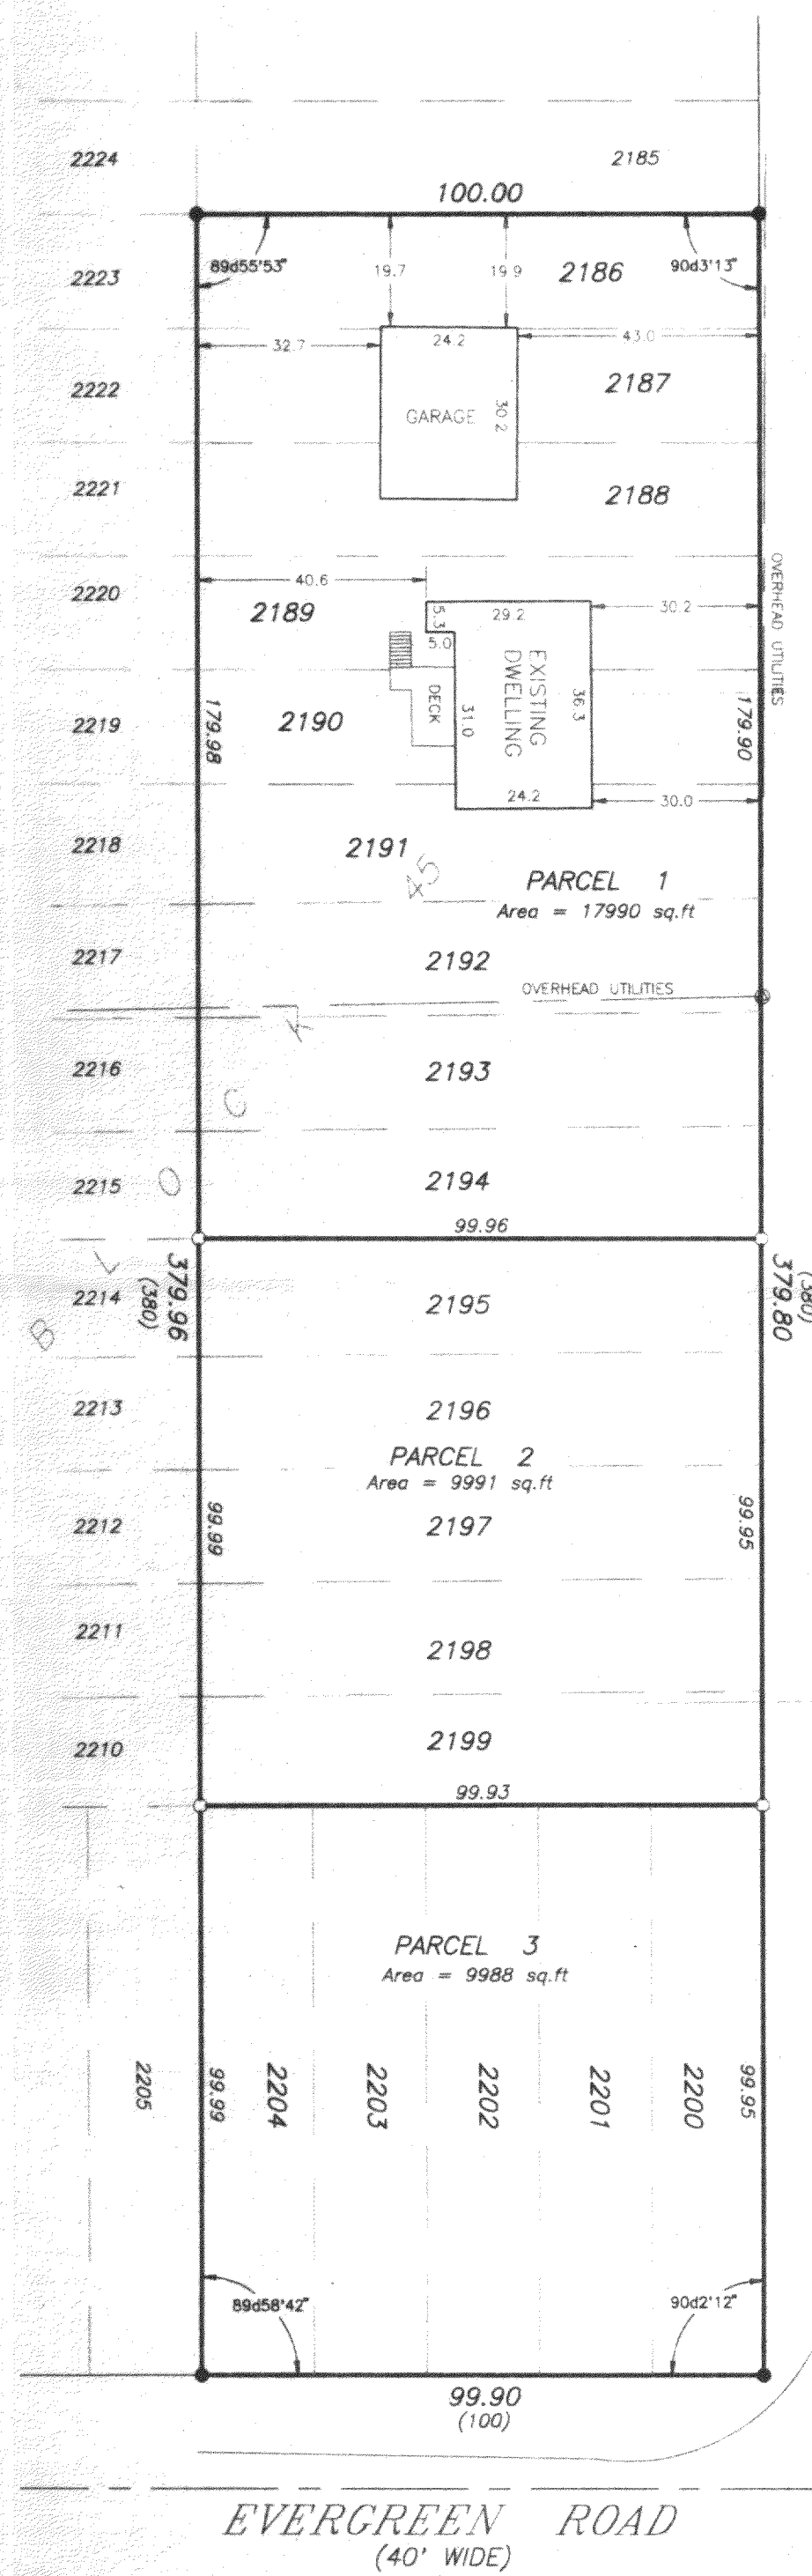

PARCEL 1

LOTS 2186 THRU 2194, BLOCK 45 OF PELL LAKE SUBDIVISION, SECTION NO. 2, LOCATED IN THE TOWN OF BLOOMFIELD, WALWORTH COUNTY, WISCONSIN.

PARCEL 2

LOTS 2195 THRU 2199, BLOCK 45 OF PELL LAKE SUBDIVISION, SECTION NO. 2, LOCATED IN THE TOWN OF BLOOMFIELD, WALWORTH COUNTY, WISCONSIN.

PARCEL 3

LOTS 2200 THRU 2204, BLOCK 45 OF PELL LAKE SUBDIVISION, SECTION NO. 2, LOCATED IN THE TOWN OF BLOOMFIELD, WALWORTH COUNTY, WISCONSIN.

PROJECT

COMPOSITE DRAWING
PROPOSED LOT LINES

PROJECT NO.

026401
026401E1.DWG

DATE

DECEMBER 23, 2002

REVISIONS

SURVEYOR

GARY B. FOAT
DEGEN - FOAT SURVEYING


PREPARED FOR

JAMIE DULBIS

SCALE: 1" = 30'

LEGEND

- - FOUND IRON PIPE
- - SET IRON PIPE
- FENCE
- () - RECORDED AS
- ⊕ - UTILITY POLE

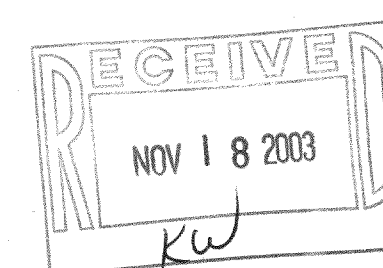

DEGEN-FOAT SURVEYING LLC
100 SOUTH SECOND STREET
WATERFORD, WISCONSIN
(262)534-5404 (FAX)534-2022

I HEREBY CERTIFY THAT I HAVE SURVEYED THE ABOVE DESCRIBED PROPERTY AND THE ABOVE MAP IS A TRUE REPRESENTATION THEREOF AND SHOWS THE SIZE AND LOCATION OF THE PROPERTY, THE LOCATION OF ALL VISIBLE STRUCTURES AND DIMENSIONS OF ALL PRINCIPAL BUILDINGS THEREON, BOUNDARY FENCES, APPARENT EASEMENTS, ROADWAY AND VISIBLE ENCROACHMENTS, IF ANY.

THIS SURVEY IS MADE FOR THE PRESENT OWNERS OF THE PROPERTY, AND ALSO THOSE WHO PURCHASE, OR GUARANTEE THE TITLE THERETO WITHIN (1) YEAR FROM THE DATE HEREOF.

DATED AT WATERFORD this 23rd DAY OF DECEMBER 2002

RECEIVED: Gary B. Foat

MPL-452
MPL-452 A

118-2381