




PLAT OF SURVEY -OF-

LOT 25 OF TUSCANY OF LAKE GENEVA, PHASE 2,
LOCATED IN THE SOUTHEAST 1/4 OF THE SOUTHWEST
1/4 AND THE NORTHEAST 1/4 OF THE SOUTHWEST
1/4 OF SECTION 34, TOWNSHIP 2 NORTH, RANGE 18
EAST AND THE NORTHEAST 1/4 OF THE NORTHWEST 1/4
OF SECTION 3, TOWNSHIP 1 NORTH, RANGE 18 EAST,
WALWORTH COUNTY, WISCONSIN.

SURVEY FOR: KERKMAN BROTHERS CONSTRUCTION
PROPOSED ADDRESS: _____

PROPOSED DWELLING WAS STAKED ON ACTUAL
CORNERS WITH 10 FOOT CONTROL ON THE WESTERLY
HOUSE LINE. THE CONTRACTOR WILL BE RESPONSIBLE
TO FIELD VERIFY ALL STAKES FOR LOCATION AND
DIMENSION PRIOR TO CONSTRUCTION. THIS OFFICE
SHOULD BE NOTIFIED AT ONCE IF ANY DISCREPANCIES
ARISE.


PROPOSED TOP OF FOUNDATION: _____

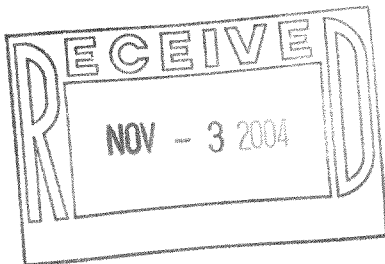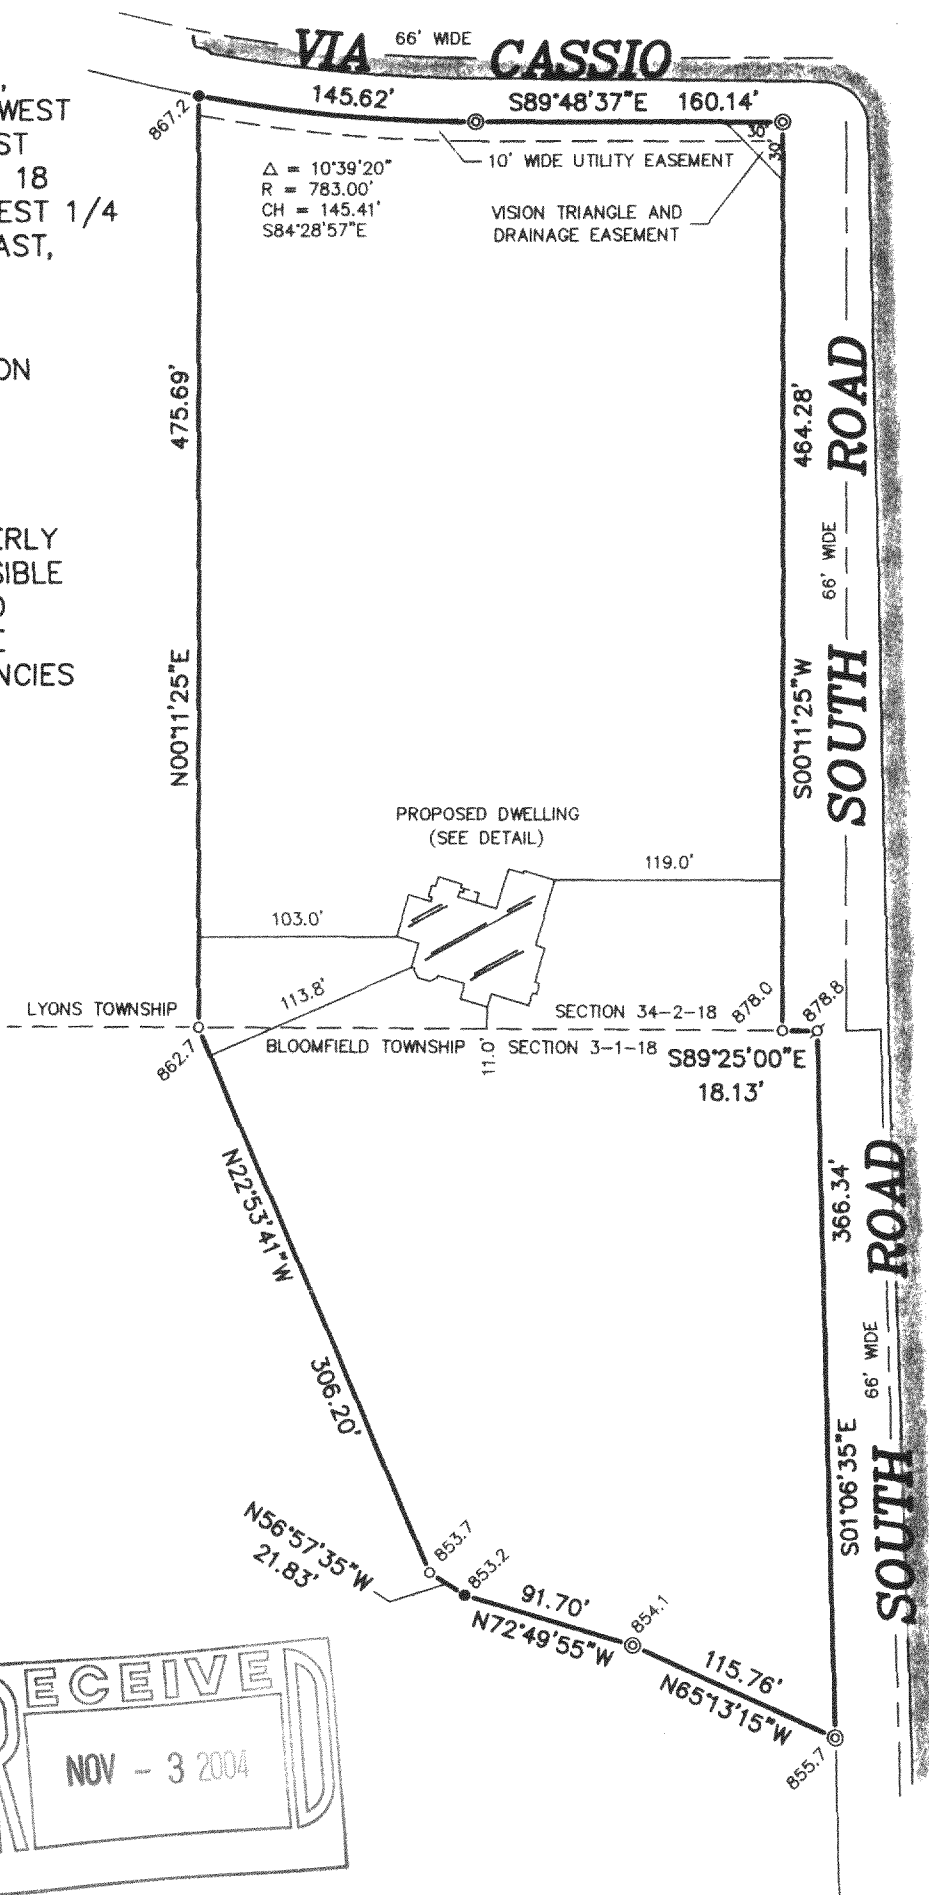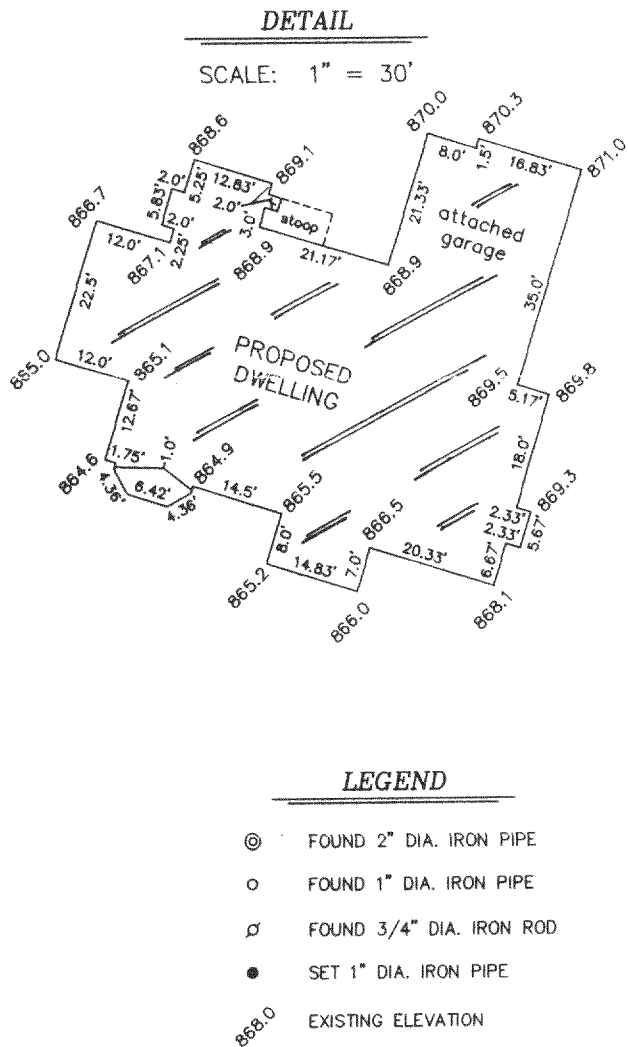

"I hereby certify that I have surveyed the above described property and that the above map is a correct representation thereof and shows the size and location of the property, its exterior boundaries, the location of all visible structures and dimensions of all principal buildings thereon, boundary fences, apparent easements, roadways and encroachments, if any."

"This survey is made for the use of the present owners of the property, and those who purchase, mortgage, or guarantee the title thereto within one year from date hereof."

SCALE: 1" = 100'

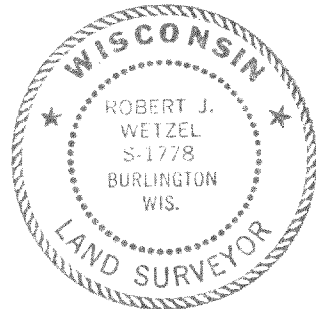


THIS IS NOT AN ORIGINAL PRINT
UNLESS THIS SEAL IS RED.

Robert J. Wetzel
ROBERT J. WETZEL S-1778

AUGUST 17, 2004
DATE

6518
JOB NUMBER

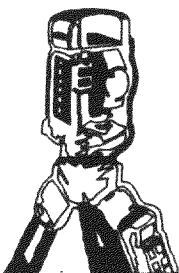

B.W. SURVEYING, INC.

LAND SURVEYS
MAPPING AND PLANNING
412 N. PINE STREET
BURLINGTON, WI 53105
(262)-767-0225

MTU2 00801 & NTU2 00801

118-2493