



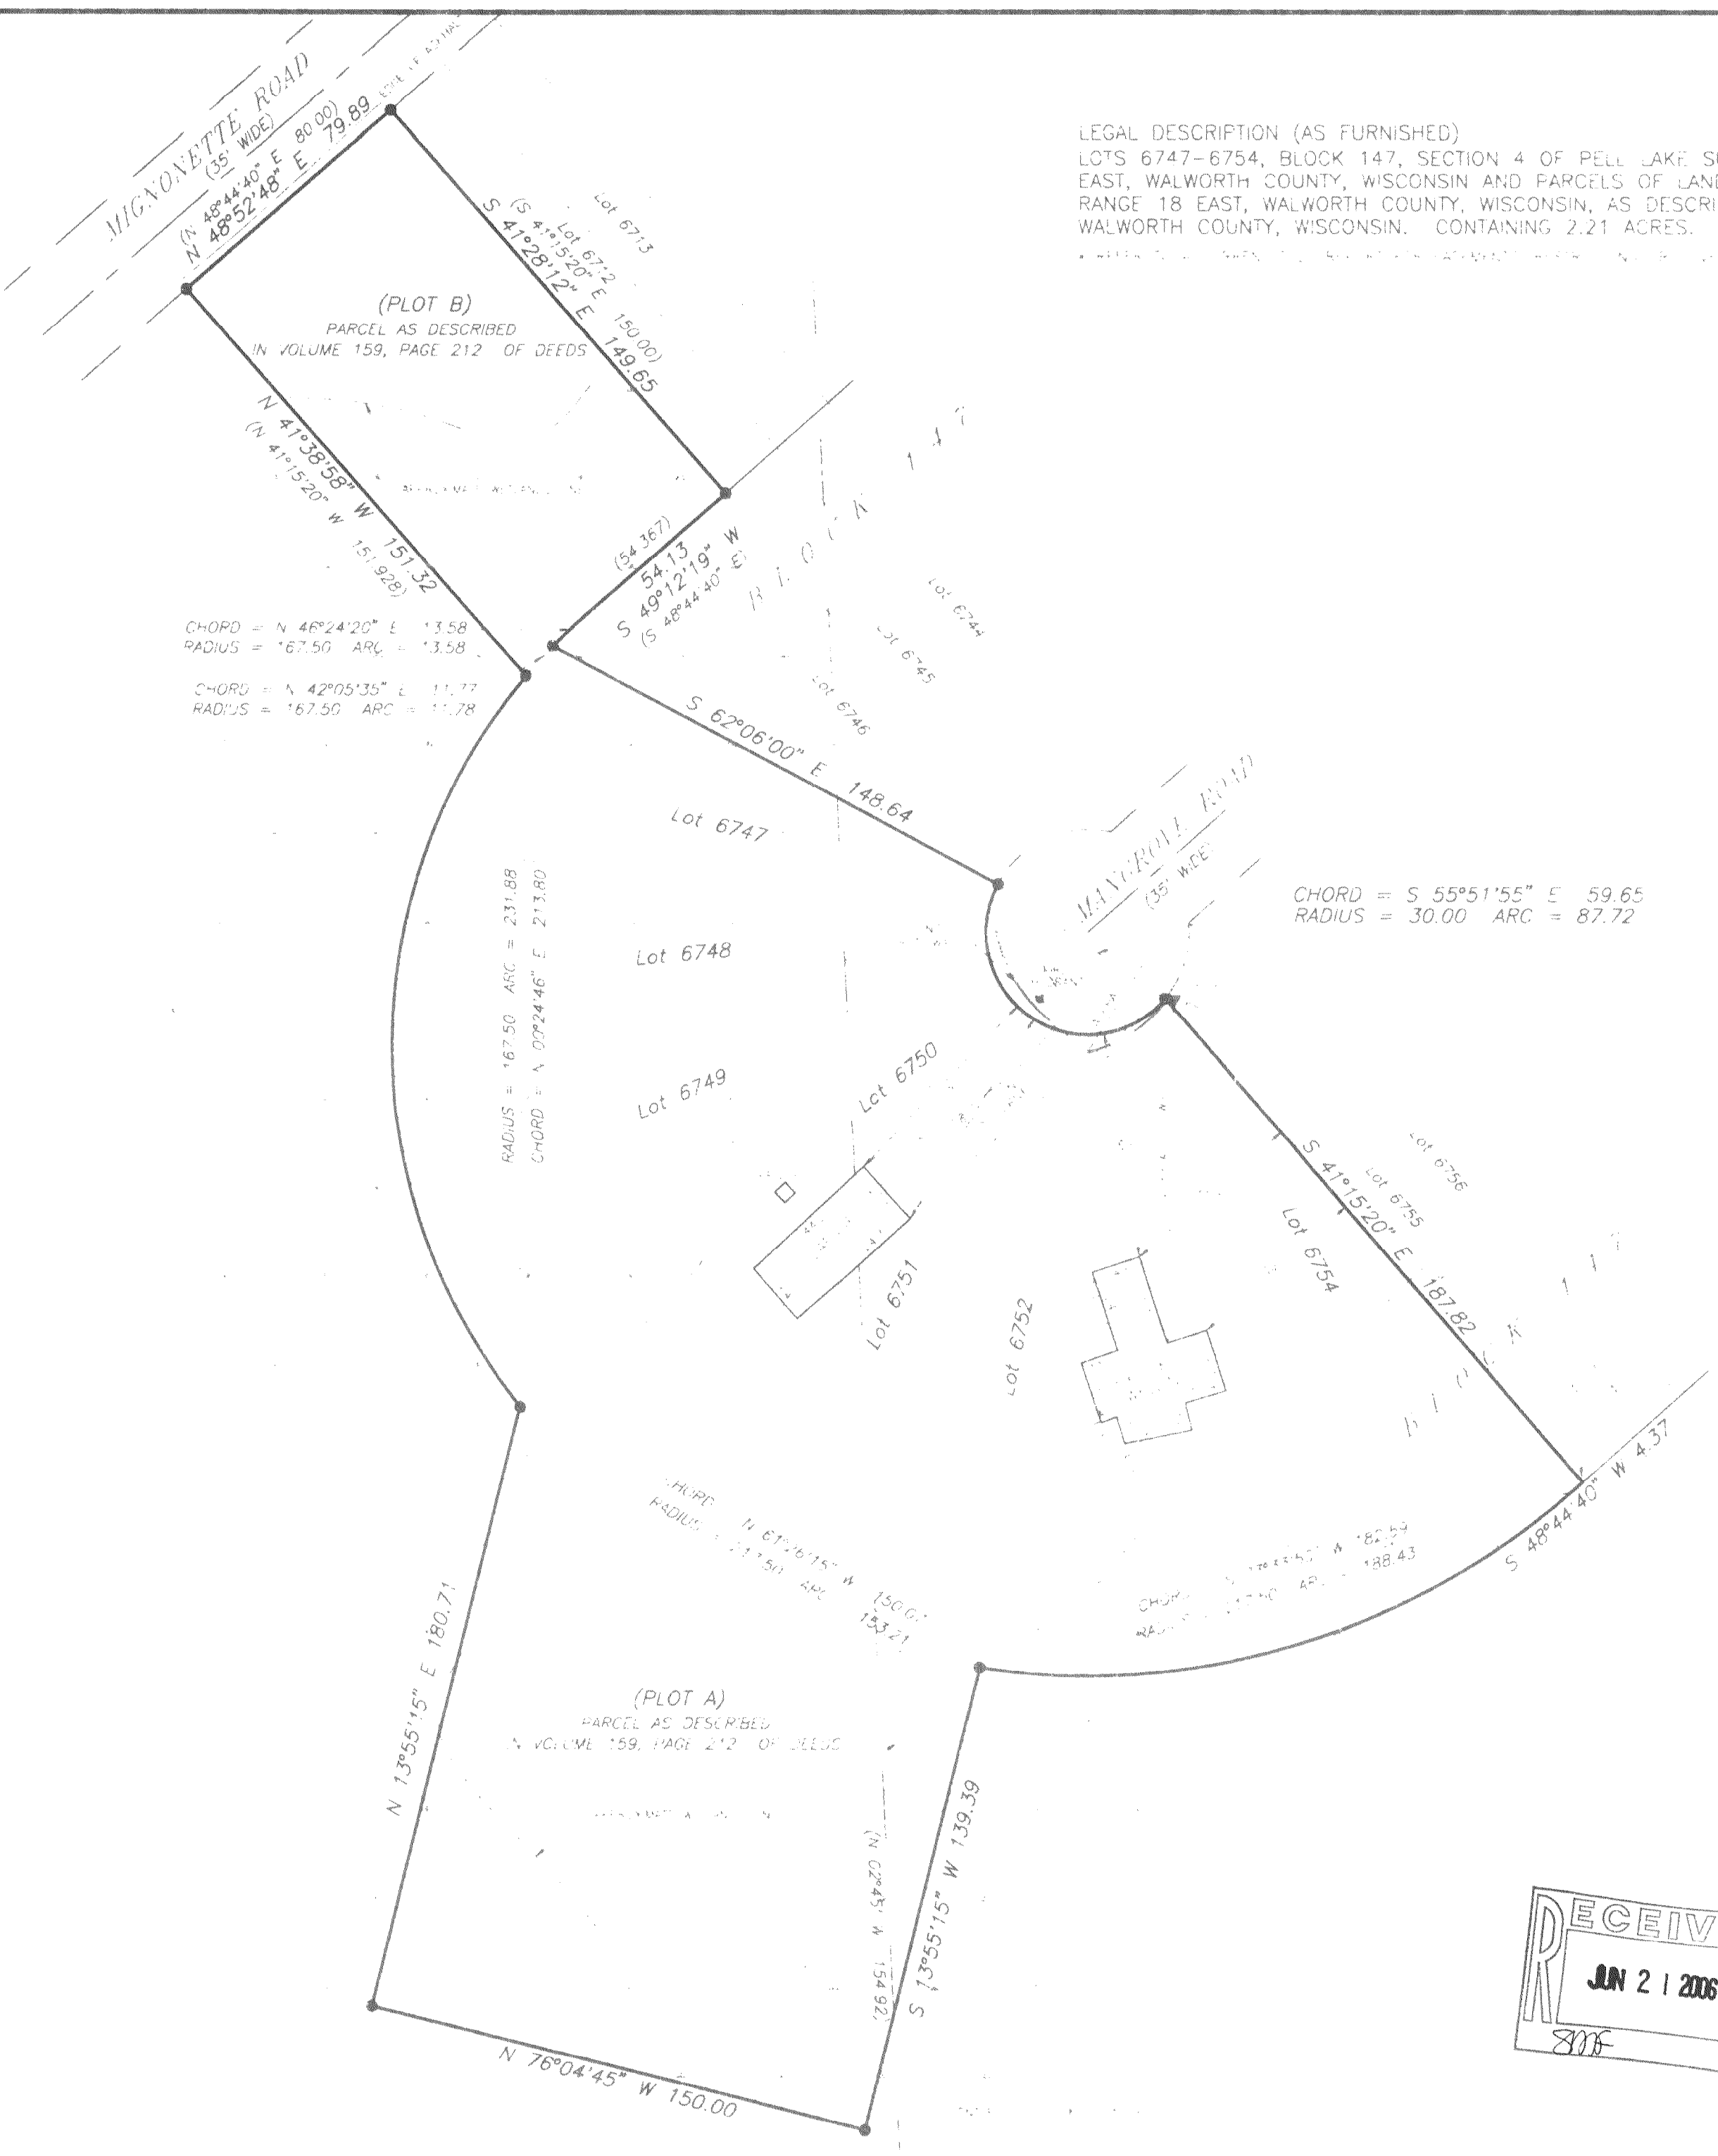


LEGAL DESCRIPTION (AS FURNISHED)
LOTS 6747-6754, BLOCK 147, SECTION 4 OF PELL LAKE SUBDIVISION, TOWN 1 NORTH, RANGE 18 EAST, WALWORTH COUNTY, WISCONSIN AND PARCELS OF LAND LOCATED IN SECTION 15, TOWN 1 NORTH, RANGE 18 EAST, WALWORTH COUNTY, WISCONSIN, AS DESCRIBED IN VOLUME 159, PAGE 212 OF DEEDS, WALWORTH COUNTY, WISCONSIN. CONTAINING 2.21 ACRES.

PROJECT
PLAT OF SURVEY
PROJECT NO.
059337
059337S1.DWG
DATE
NOVEMBER 23, 2005
REVISIONS
SURVEYOR
GARY B. FOAT
DEGEN FOAT SURVEYING LLC
(262) 534-5404 / FAX# 534-2022
PREPARED FOR
MICKY HORGAN
REMAX/SOUTHERN LAKES
112 ELIZABETH LANE
GENOA CITY, WI 53128
SCALE
1" = 40'

DEGEN FOAT SURVEYING LLC
100 SOUTH SECOND STREET
WATERFORD, WISCONSIN 53185
(262) 534-5404 (FAX) 534-2022

LEGEND

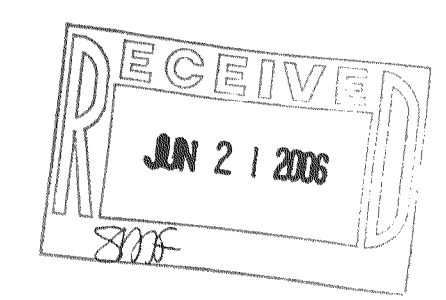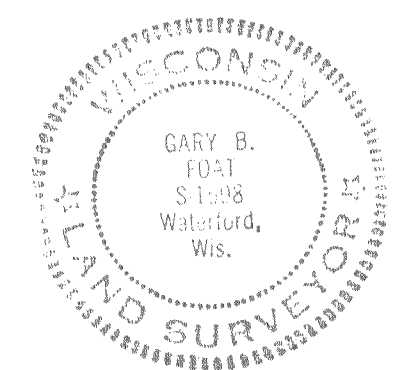

WALWORTH COUNTY, WISCONSIN
NOVEMBER 23, 2005
J. B. Foat

MPL-1471

118-2732