



PREPARED FOR:
NEW CLASSIC HOMES
2319 S HIDDEN TRAIL BLVD.
SPRING GROVE, IL 60081

PLAT OF SURVEY

-OF-

LOTS 9707 THRU 9717 BLOCK 214 OF SECTION 7 OF PELL LAKE
SUBDIVISION, LOCATED IN PART OF SECTION 21, TOWN 1
NORTH, RANGE 18 EAST OF THE FOURTH PRINCIPAL MERIDIAN,
TOWNSHIP OF BLOOMFIELD, COUNTY OF WALWORTH,
WISCONSIN.

PATHFINDER SURVEYING INC.
W2888 KRUEGER ROAD, UNIT "D"
LAKE GENEVA, WI, 53147
262-248-3697

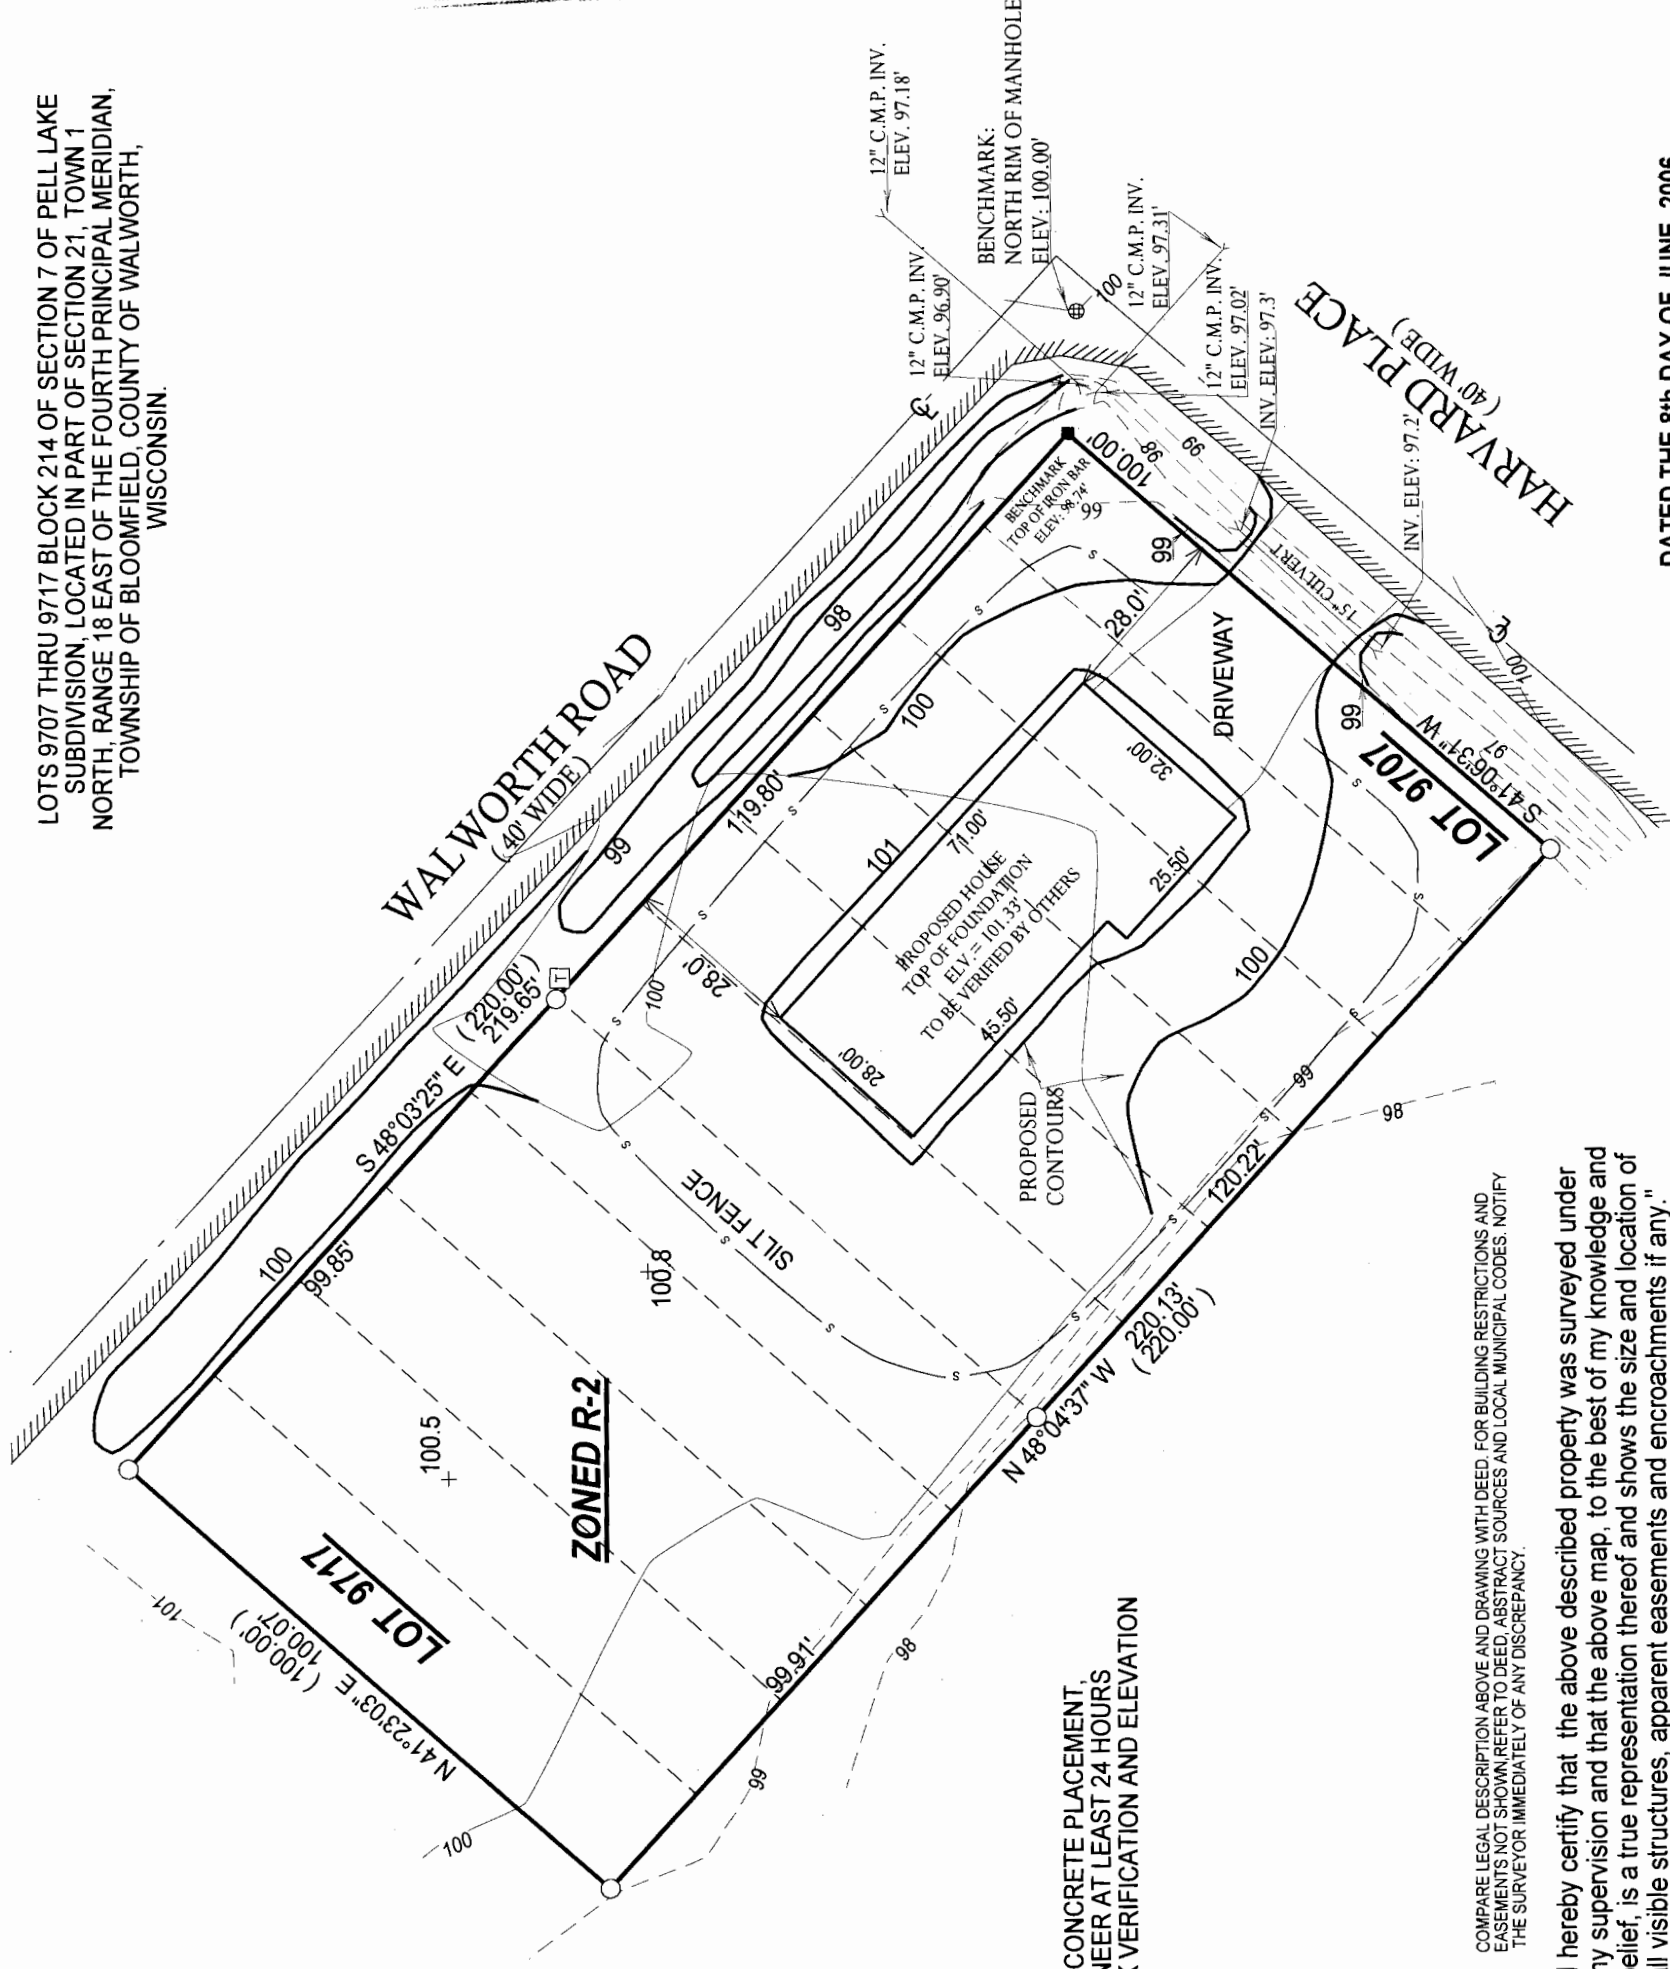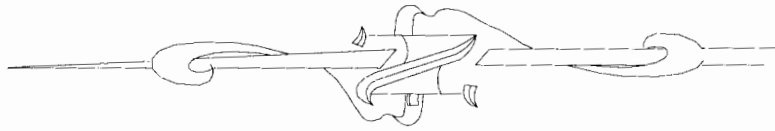

NOTE: PRIOR TO FOOTING CONCRETE PLACEMENT,
CONTACT THE TOWN ENGINEER AT LEAST 24 HOURS
IN ADVANCE FOR SET BACK VERIFICATION AND ELEVATION
INSPECTION.

- () = RECORDED AS
- = FOUND IRON BAR
- = FOUND IRON PIPE
- = SET IRON PIPE
- = SET IRON BAR

SCALE: 1" = 20'

JOB #: 06-283

TAX ID #: MPL01968


COMPARE LEGAL DESCRIPTION ABOVE AND DRAWING WITH DEED. FOR BUILDING RESTRICTIONS AND
EASEMENTS NOT SHOWN, REFER TO DEED. ABSTRACT SOURCES AND LOCAL MUNICIPAL CODES. NOTIFY
THE SURVEYOR IMMEDIATELY OF ANY DISCREPANCY.

"I hereby certify that the above described property was surveyed under
my supervision and that the above map, to the best of my knowledge and
belief, is a true representation thereof and shows the size and location of
all visible structures, apparent easements and encroachments if any."
This survey is made for the present owners of the property, and those
who purchase, mortgage, or guarantee the title thereto, within one year
from the date hereof.

DATED THE 8th DAY OF JUNE, 2006.

John P. Krott

JOHN KROTT S - 2258
Wisconsin Registered Land Surveyor
(original if signed in red)

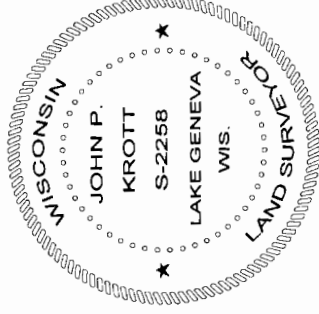

JUL 28 2006

118-2746