

PREPARED FOR:
TOM O'HALLERAN
W1456 EASTWOOD RD.
P.O. BOX 496
PELL LAKE, WI 53157

PLAT OF SURVEY


-OF-

LOTS 1675 THRU 1680, INCLUSIVE, BLOCK 24, IN THE PELL LAKE
HIGHLANDS, A SUBDIVISION OF RECORD IN T.1.N., R.18.E.,
WALWORTH COUNTY, WISCONSIN.

KROTT SURVEYING INC.

N3705 WILLOW BEND LANE
LAKE GENEVA WI. 53147
PHONE # (262)248-3697
FAX # (262)249-0639

BENCHMARK
ELEVATION TOP
OF IRON ROD = 100.34

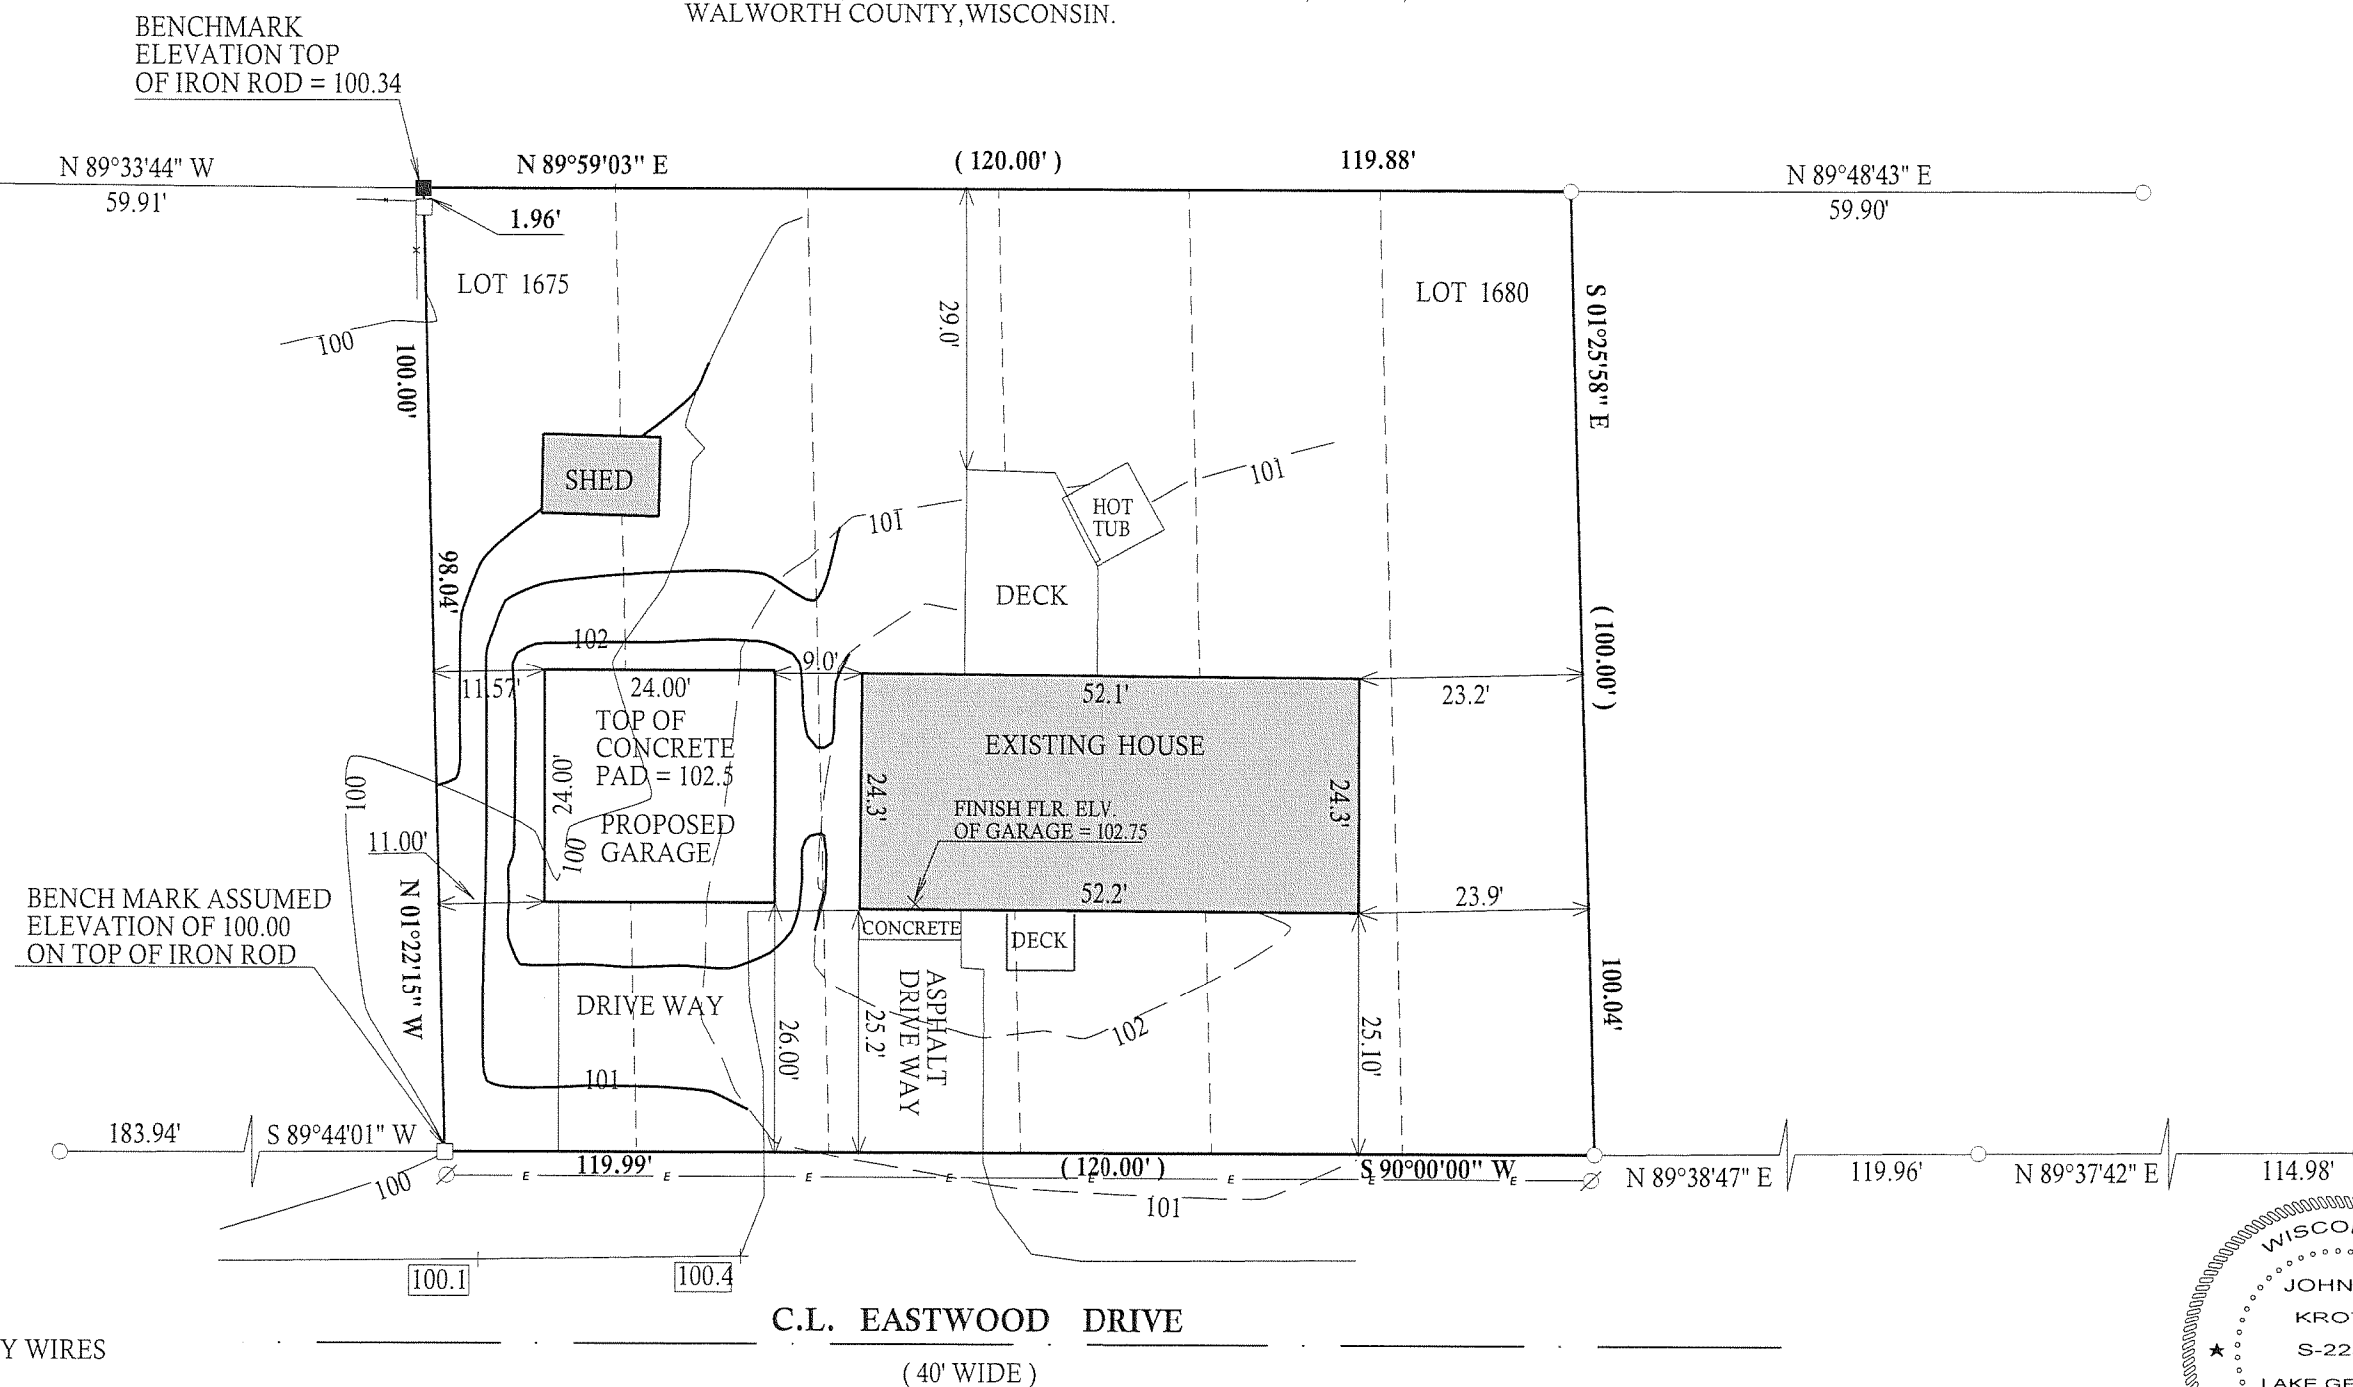

JOB #08-129 TAX ID # MPLH00293
DATED THIS THE 17th DAY OF JUNE, 2008.

118-2928