

PREPARED FOR :
WALTER TERKIN
13535 SMALLWOOD LANE
CHANTILLY, VA 20151




PLAT OF SURVEY

-OF-

LOTS 4216 THRU 4221 AND LOTS 4243 THRU 4250 ALL INCLUSIVE
BLOCK 84 OF SECTION 3 PELL LAKE SUBDIVISION, BEING A
SUBDIVISION OF PART OF SECTION 15, TOWN 1 NORTH, RANGE 18
EAST OF THE FOURTH PRINCIPAL MERIDIAN, BLOOMFIELD TOWNSHIP,
WALWORTH COUNTY, WISCONSIN.

KROTT SURVEYING INC.

N3705 WILLOW BEND LANE
LAKE GENEVA WI. 53147
PHONE # (262)248-3697
FAX # (262)249-0639

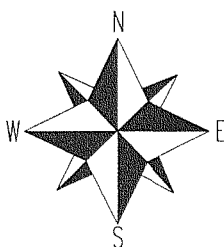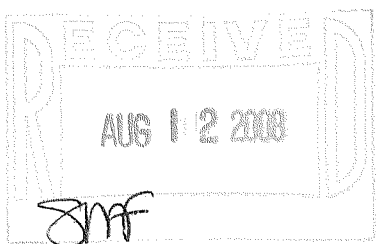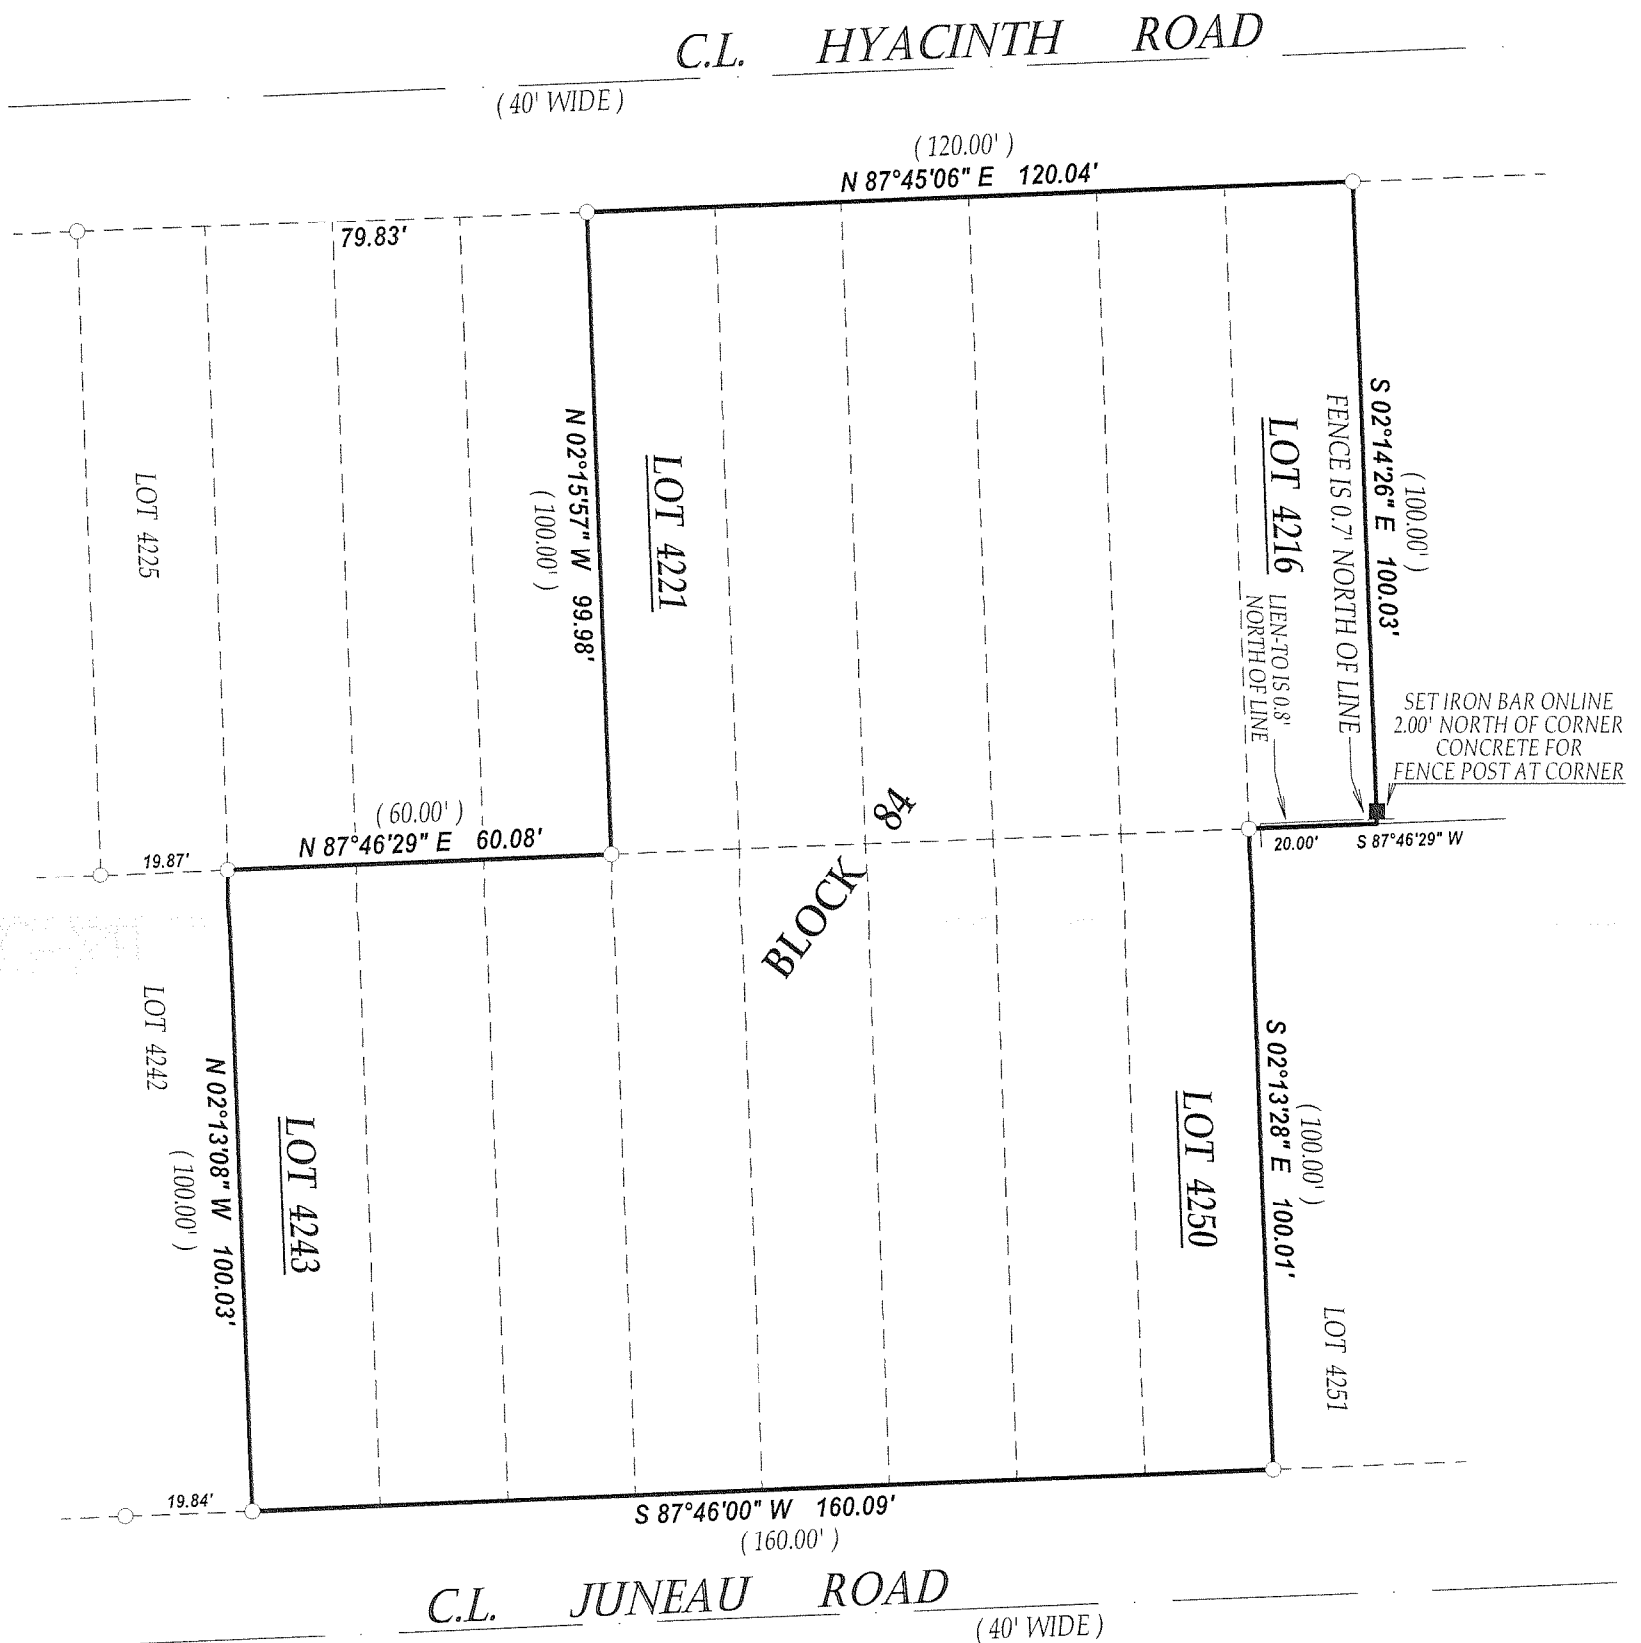


SCALE 1" = 30'



"I hereby certify that I have surveyed the above described property and that the above map is a true representation thereof and shows the size and location of all visible structures, apparent easements and encroachments if any."

This survey is made for the present owners of the property, and those who purchase, mortgage, or guarantee the title thereto, within one year from the date hereof.

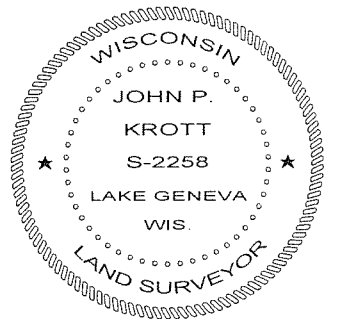

John P. Krott

JOHN KROTT S - 2258
Wisconsin Registered Land Surveyor
(original if signed in red)

LEGEND

○ FOUND IRON PIPE

■ SET IRON BAR

(xx) RECORDED AS

JOB # 08-125

TAX ID # MPL00898 & MPL00890

DATED THIS THE 9th DAY OF JUNE 2008.

118-2931