

PREPARED FOR:
RYAN BUILDERS
N3298 CHERRY RD.
LAKE GENEVA, WI 53147


PLAT OF SURVEY

-OF-

LOTS 64 THROUGH 68 BOTH INCLUSIVE BLOCK 1,
PELL LAKE HIGHLANDS, A SUBDIVISION LOCATED
IN T.I.N. , R.18.E. , WALWORTH COUNTY, WISCONSIN.

KROTT SURVEYING INC.

N3705 WILLOW BEND LANE
LAKE GENEVA WI. 53147
PHONE # (262)248-3697
FAX # (262)249-0639

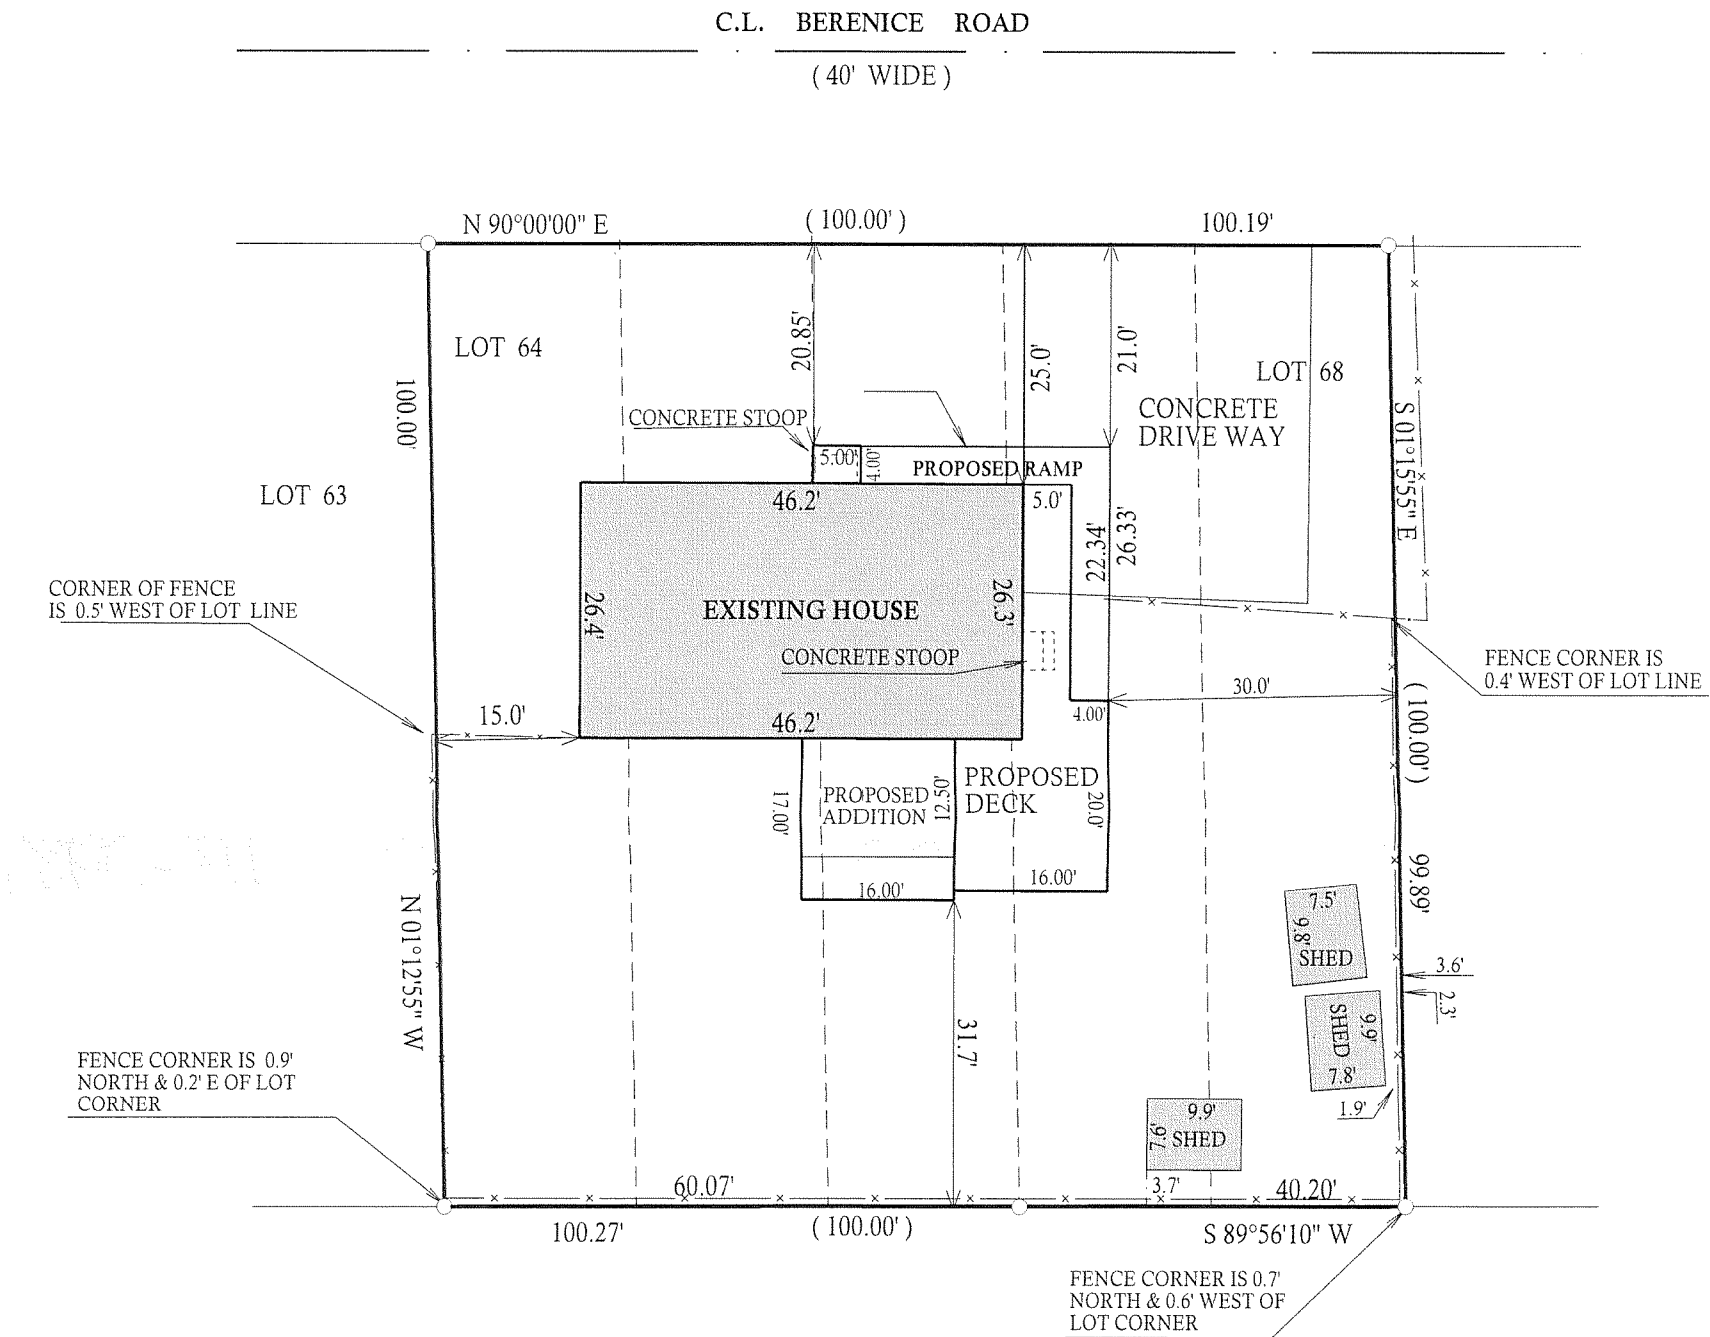


- LEGEND
- WOOD FENCE
 - FOUND IRON PIPE
 - FOUND IRON BAR
 - SET IRON BAR
 - RECORDED AS

JOB # 97-116 TAX ID #MPLH 00014A

"I hereby certify that I have surveyed the above described property and that the above map is a true representation thereof and shows the size and location of all visible structures, apparent easements and encroachments if any."

This survey is made for the present owners of the property, and those who purchase, mortgage, or guarantee the title thereto, within one year from the date hereof.

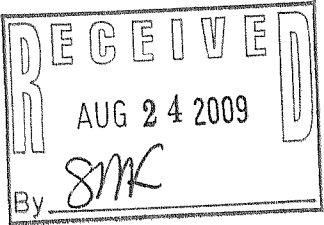

DATED THIS THE 22nd, DAY OF JUNE , 2009

JOHN KROTT S - 2258
Wisconsin Registered Land Surveyor
(original if signed in red)

118-2981