

PLAT OF SURVEY OF

PHONE 262-537-4874



FAX 262-537-4221

Lots 3593 thru 3603, Block 75 of PELL LAKE SUBDIVISION - Section 3, located in Section 15, Township 1 North, Range 18 East of the 4th Principal Meridian, Town of Bloomfield, Walworth County, Wisconsin.

PARCEL IDENTIFICATION NO.: MPL 00750

SITE PLAN

1 inch = 30 feet

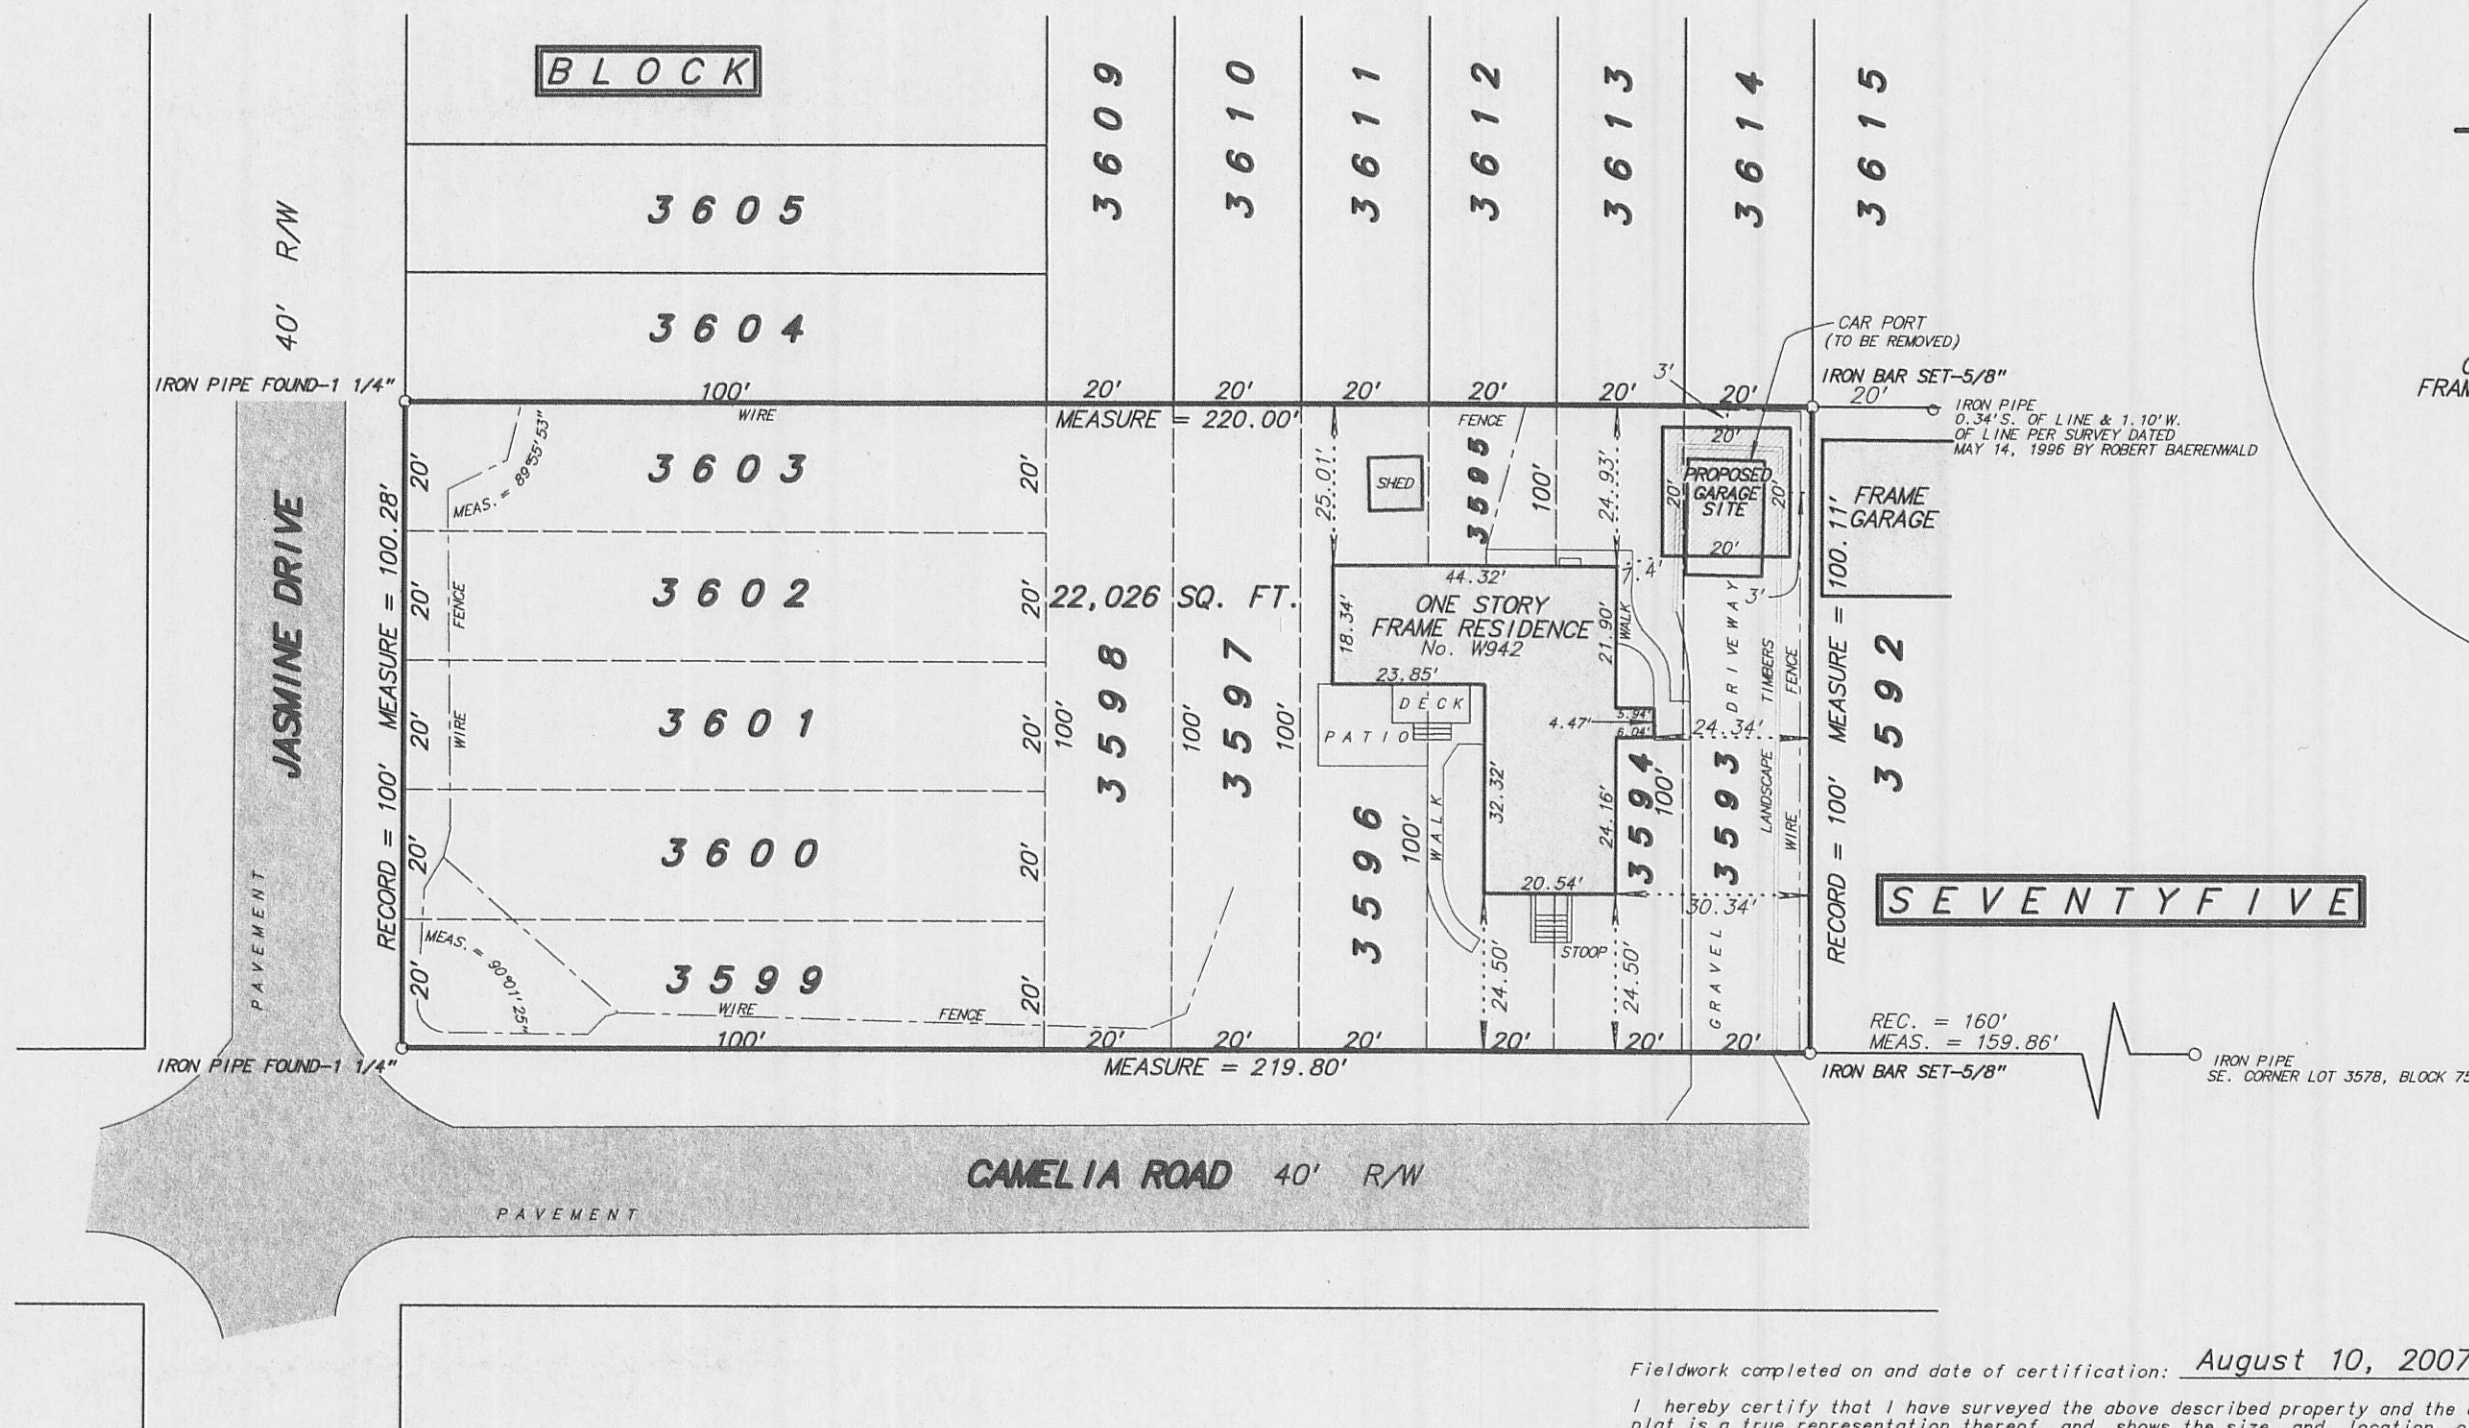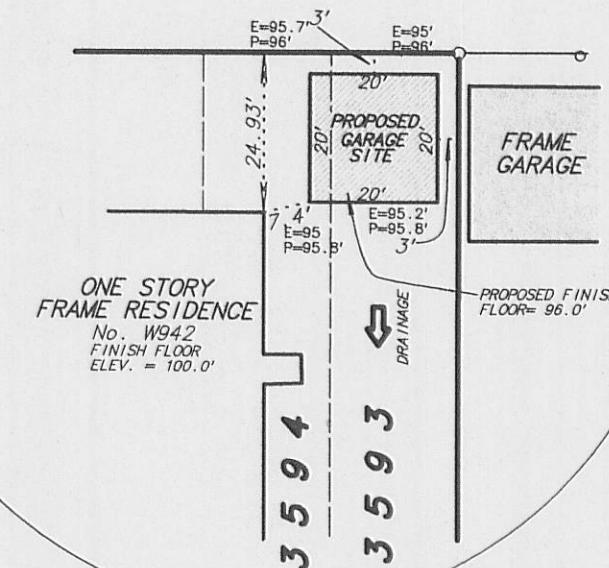

SCALE: 1 inch = 30 feet

ORDERED BY: S. Gremo

JOB NO. 07184

MPL-750


Fieldwork completed on and date of certification: August 10, 2007

I hereby certify that I have surveyed the above described property and the above plat is a true representation thereof and shows the size and location of the property, its exterior boundaries, the location and dimensions of all visible structures thereon, boundary fences, apparent easements and roadways and visible encroachments, if any.

This survey is made for the exclusive use of the present owners of the property, and also those who purchase, mortgage or guarantee the title thereto within ONE YEAR from the date hereof.

Dated at Bassett, Wisconsin this _____ day of _____ 2007.

Mark A. Bolender
Wisconsin Registered Land Surveyor S - 1784

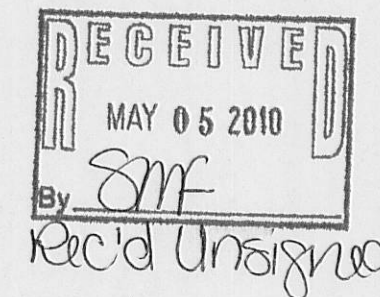

118-3014