

PLAT OF SURVEY

LOT 18, BLOCK 1, NIPPERSINK PARK, BEING A SUBDIVISION IN THE SOUTHEAST CORNER OF THE NORTHEAST 1/4 OF SECTION 24, T 1 N., R. 18 E. OF THE 4TH P.M., TOWNSHIP OF BLOOMFIELD AND LOTS 41, 42, 43 & 44 IN BLOCK 1, IN SHINNER'S EIGHTH ADDITION TO NIPPERSINK PARK, BEING A SUBDIVISION IN THE NORTHEAST 1/4 OF SECTION 24, T. 1 N., R. 18 E. IN THE TOWNSHIP OF BLOOMFIELD, ALSO A STRIP OF LAND BETWEEN LOTS 17 AND 18, BLOCK 1, NIPPERSINK PARK DESCRIBED AS FOLLOWS: BEGIN AT THE NORTHEAST CORNER OF LOT 18, THENCE PROCEEDING IN A SOUTHWESTERLY DIRECTION ALONG THE EASTERLY LINE OF LOT 18, 244 FEET MORE OR LESS TO THE WATER'S EDGE OF LAKE TOMBEAU; THENCE SOUTHEASTERLY ALONG THE WATER'S EDGE TO THE WESTERLY LINE OF LOT 17; THENCE IN A NORTHEASTERLY DIRECTION ALONG THE WESTERLY LINE OF LOT 17, 246 FEET, MORE OR LESS TO THE NORTHWEST CORNER OF LOT 17; THENCE IN A WESTERLY DIRECTION ALONG THE SOUTHERLY EDGE OF THE ROAD 15 FEET, MORE OR LESS, TO THE PLACE OF BEGINNING.

I HEREBY CERTIFY THAT I HAVE SURVEYED THE LAND DESCRIBED ABOVE AND THAT THE PLAT DRAWN HEREON IS A CORRECT REPRESENTATION OF SAID SURVEY.

John F. Degen

12-7-71



JOHN F. DEGEN, LAND SURVEYOR #242
589 N. PINE ST., BURLINGTON, WISCONSIN.

SCALE 1" EQUALS 20'

0 DENOTES IRON PIPE STAKE FOUND OR SET AS NOTED

BEARINGS SHOWN ARE RELATIVE TO THE DATUM ON THE PLAT OF NIPPERSINK PARK.

DASHED LINES REPRESENT INTERIOR LOT LINES, MEANDER LINES OR CONSTRUCTION LINES SHOWN ON RECORDED PLATS.

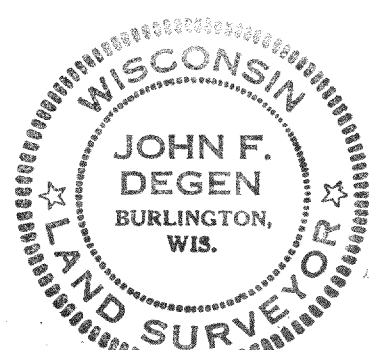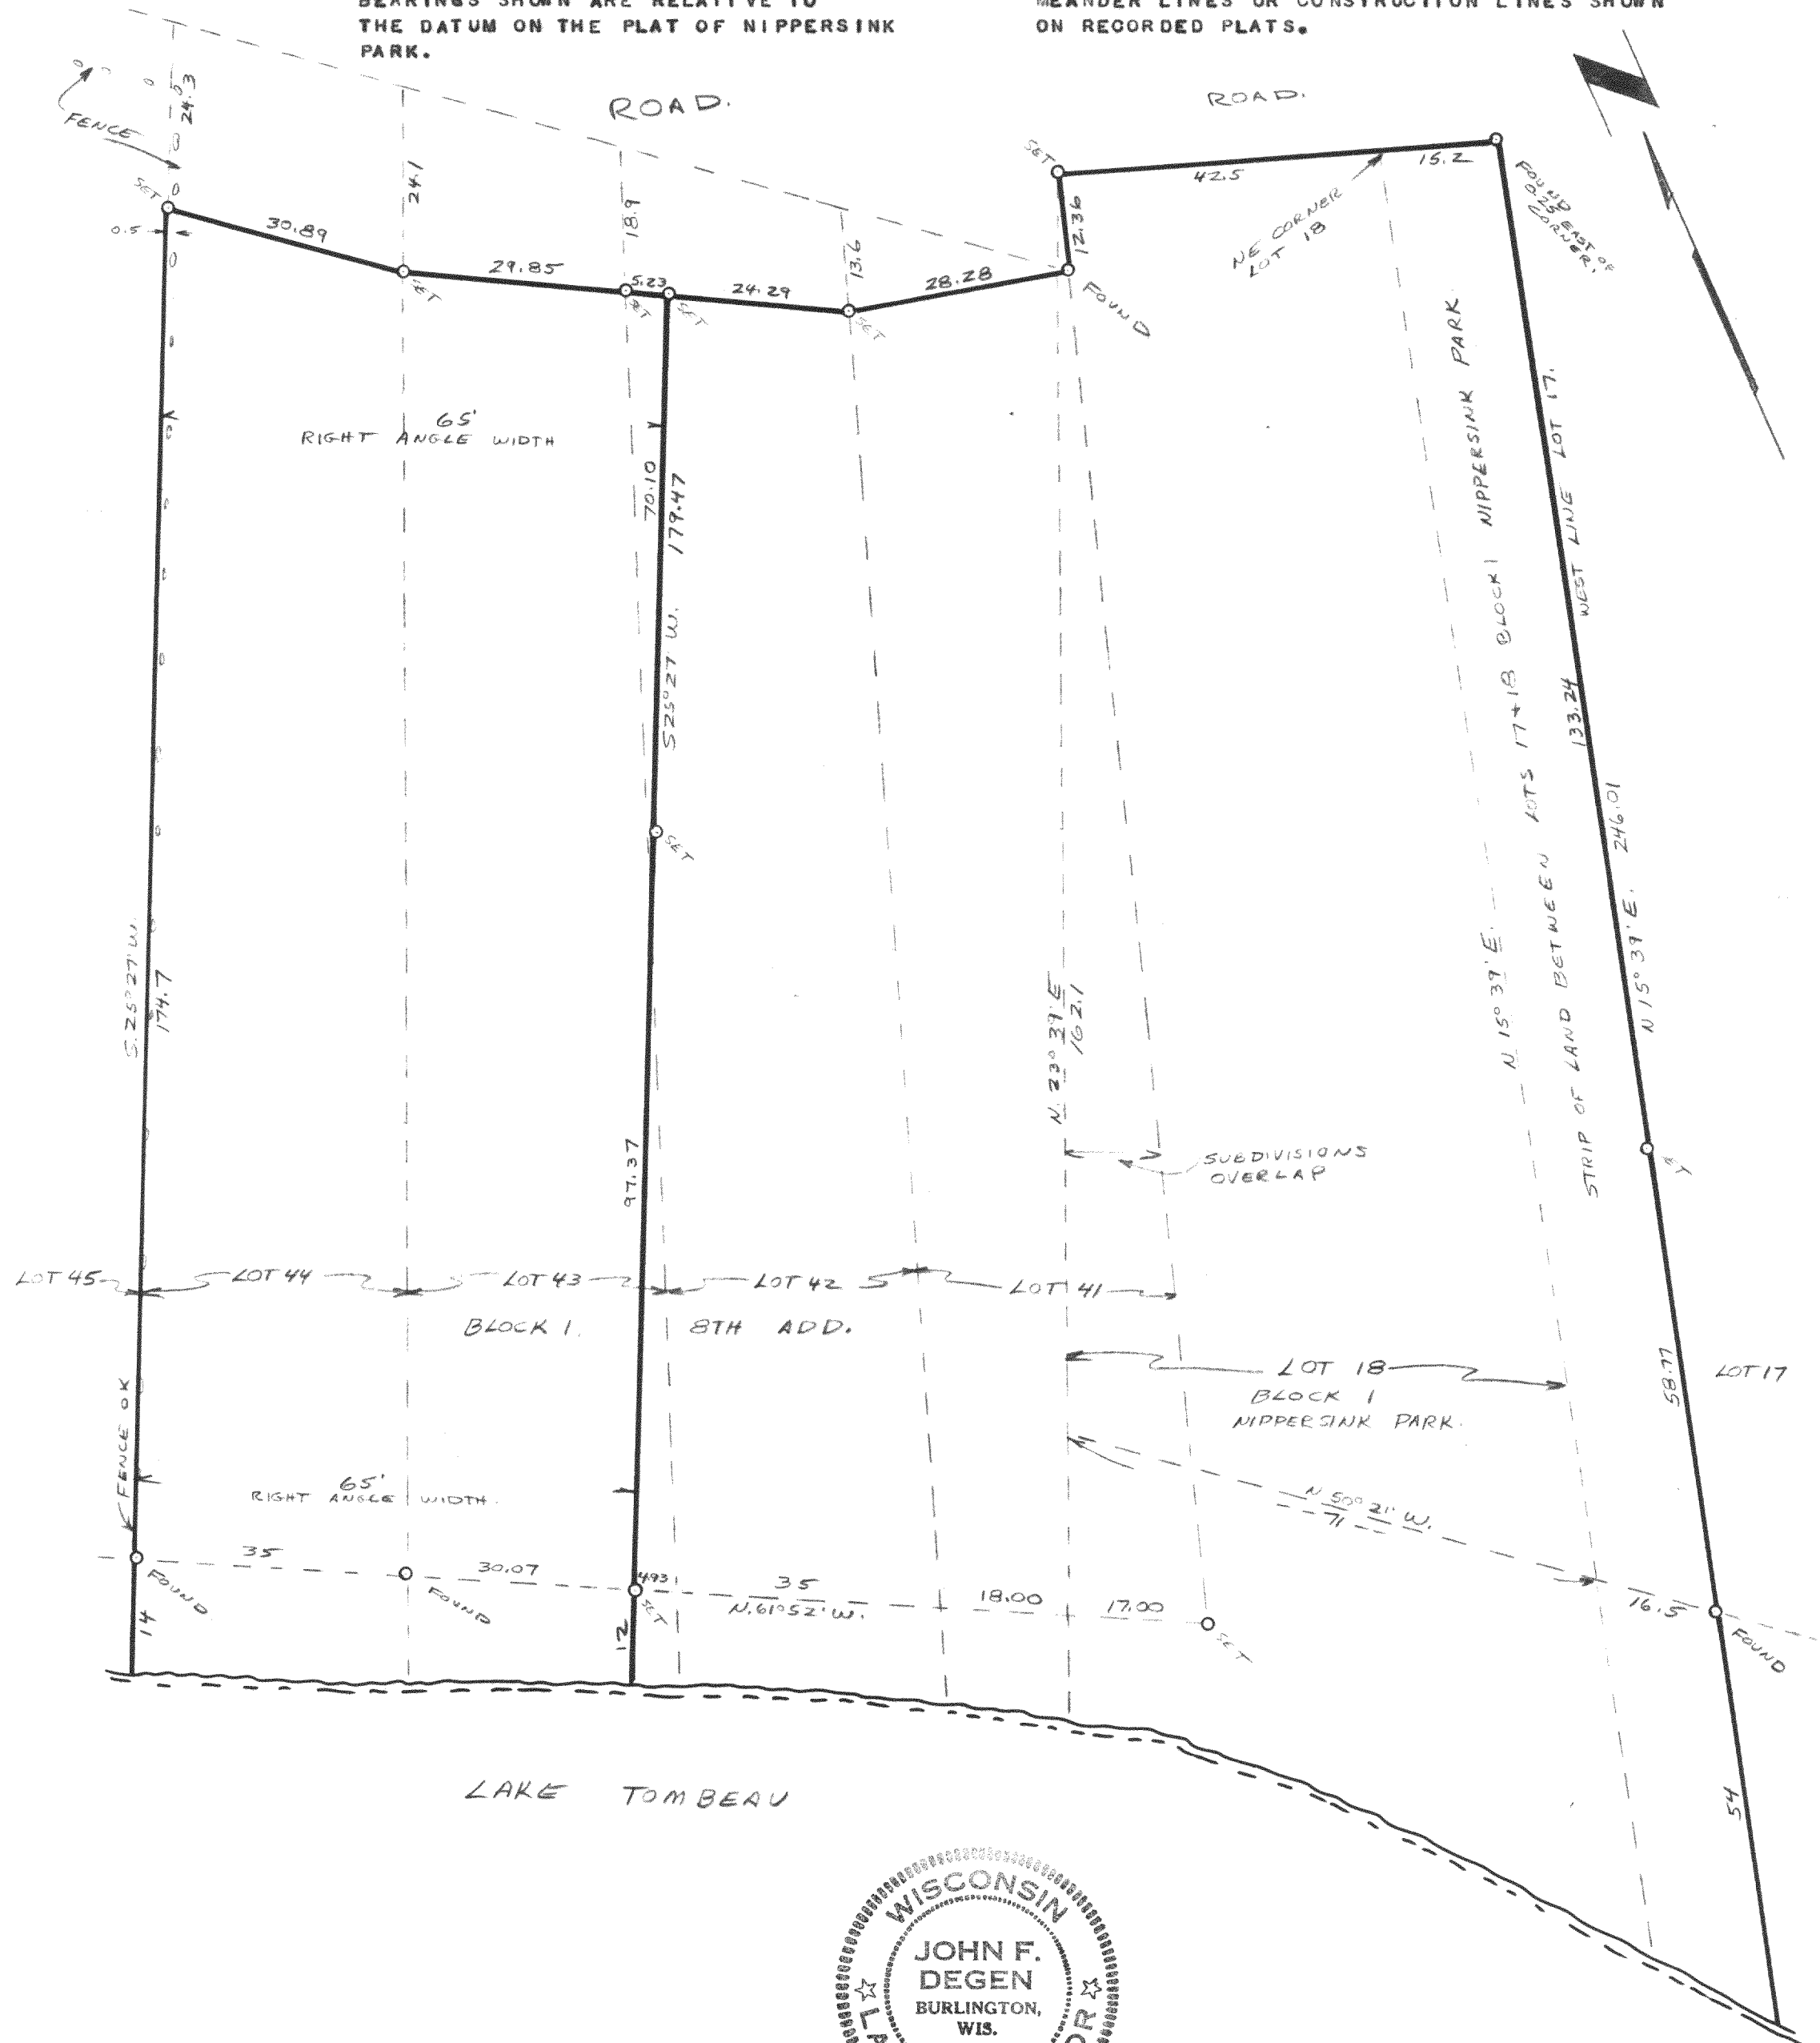

MNP-11A + MNP 58-87

DRAWER 6-F-1

118-329
12-6-71 JFD