


* outside finish grade = EL 110.00 (advisory only) - top of foundation = EL 110.67 (advisory only) unless otherwise determined in writing by Town Engineering Department

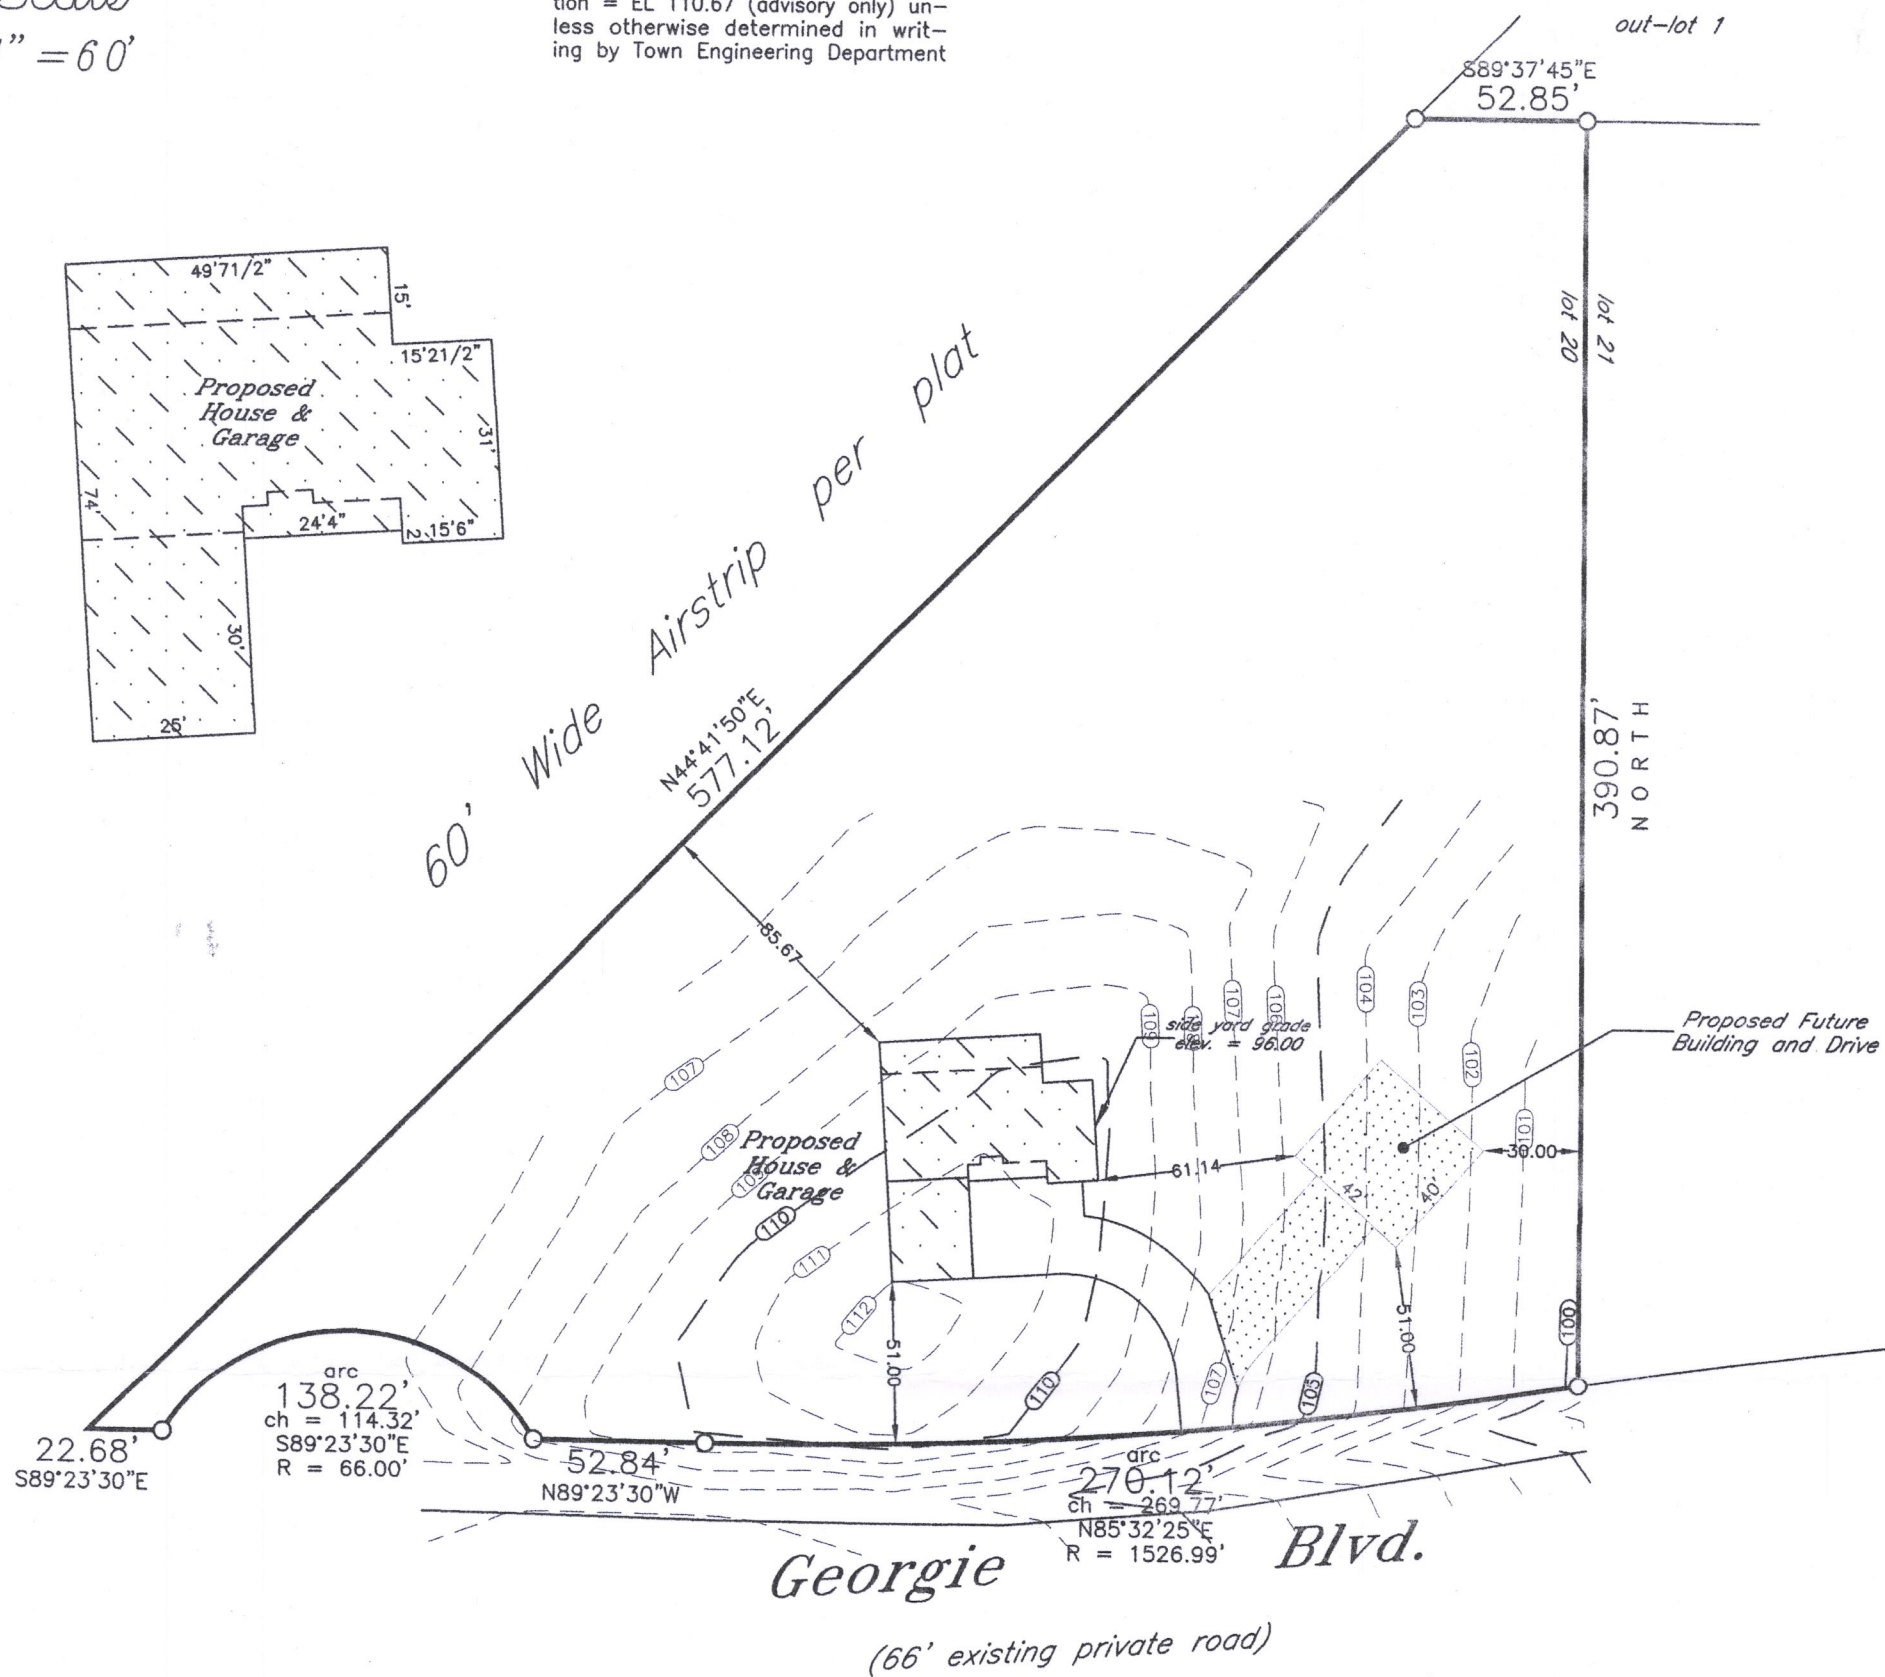

denotes iron
pipe


* Verify exact number with
Town Engineering Department

Proposed building field staked true size. Contractor to verify all dimensions before building by same and adhere to drainage plan in effect for this subdivision. Refer to a current title report for easements or restrictions which may affect the use of this site that are not shown on the recorded subdivision plat.

J.K.R. SURVEYING, INC.
8121 22ND AVENUE
KENOSHA, WI 53143

I hereby certify that
this property was
surveyed under my
direction and this
plat is a true re-
presentation thereof.

Reg. Land Surveyor
July 12, 2017

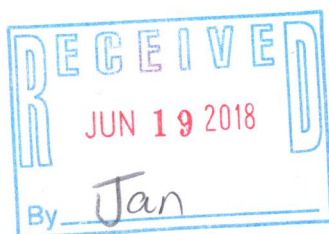

*Plat of Survey of
LOT 20 IN*

*THE FIRST ADDITION TO
LAKE GENEVA AIRE ESTATES*

in SW1/4 Section 3 &
SE1/4 Section 4-1-18

TOWN OF BLOOMFIELD
WALWORTH COUNTY, WIS.

—for—
Serenity Homes



Q LA1-13 118-3365