

PLAT OF SURVEY

Northern Residence

LOCATION: N1653 Heartland Drive, Bloomfield, Wisconsin

LEGAL DESCRIPTION:

Lot 2 in HEARTLAND SUBDIVISION, located in the Northwest 1/4 of the Northeast 1/4 of Section 16, Town 1 North, Range 18 East, in the Town of Bloomfield, Walworth County, Wisconsin.


April 24, 2019 (Drawing Only)

May 28, 2019 Foundation Plan Staked and Topography

May 29, 2019 Moved Foundation Plan (Not Staked)

May 30, 2019 Restaked Foundation Plan

Survey No. 110625-S

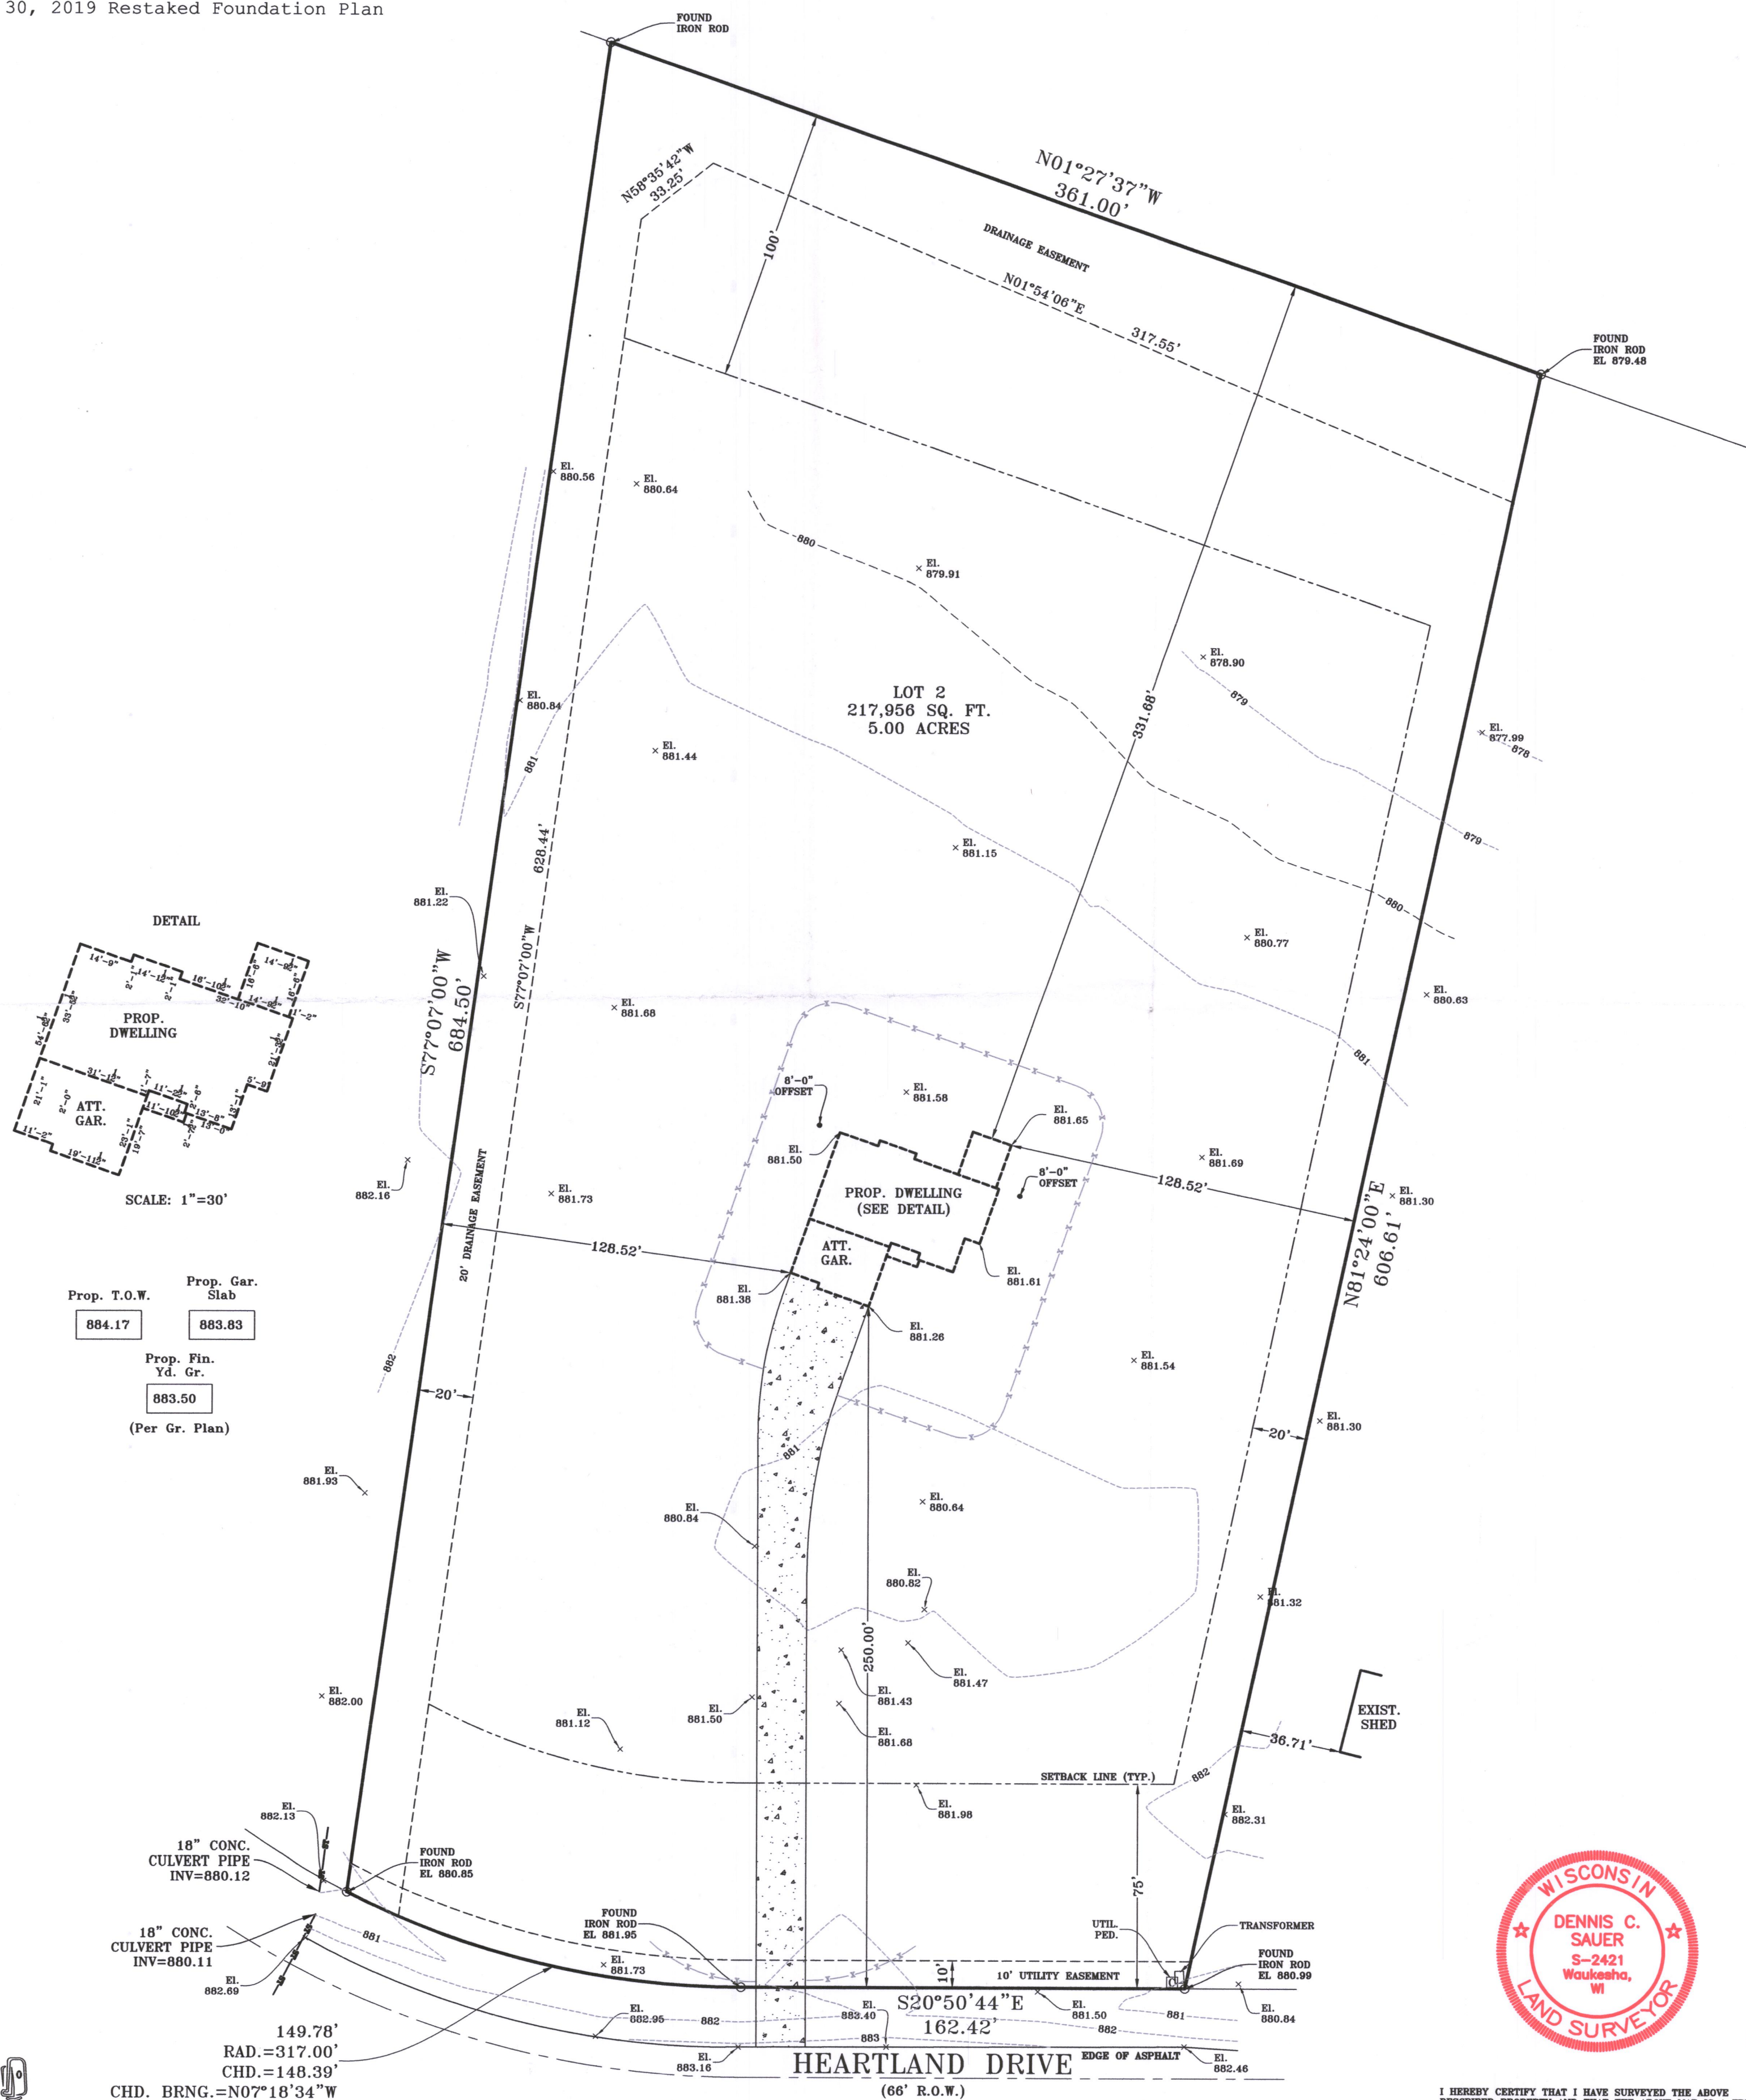



**METROPOLITAN
SURVEY SERVICE, INC.**

PROFESSIONAL LAND SURVEYORS
9415 West Forest Home Avenue, Suite 202
Hales Corners, Wisconsin 53130
PH. (414) 529-5380
survey@metropolitansurvey.com
www.metropolitansurvey.com

Proposed Finished Yard, 1st Floor,
Garage Slab, Top of Wall and Top
of Footing elevations on this
survey are suggested elevations
and need to be verified by the
owner, builder and municipality.

GRAPHIC SCALE
0' 40' 80'
20' 60'
1 INCH = 40 FEET

DRAWING BY: JTM
FIELD WORK BY: EE/TH

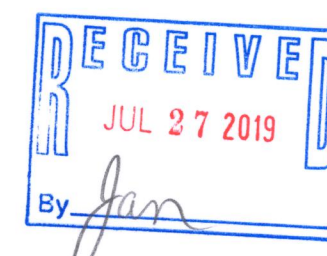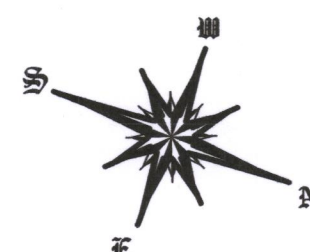

I HEREBY CERTIFY THAT I HAVE SURVEYED THE ABOVE
DESCRIBED PROPERTY AND THAT THE ABOVE MAP IS A TRUE
REPRESENTATION THEREOF AND SHOWS THE SIZE AND LOCATION
OF THE PROPERTY, ITS EXTERIOR BOUNDARIES, THE LOCATION
OF ALL VISIBLE STRUCTURES AND DIMENSIONS OF ALL PRINCIPAL
BUILDINGS THEREON, BOUNDARY FENCES, APPARENT EASEMENTS
AND ROADWAYS AND VISIBLE ENCROACHMENT, IF ANY.

THIS SURVEY IS MADE FOR THE EXCLUSIVE USE OF THE
PRESENT OWNERS OF THE PROPERTY, AND ALSO THOSE WHO
PURCHASE, MORTGAGE, OR GUARANTEE THE TITLE THERETO
WITHIN ONE (1) YEAR FROM THE DATE HEREOF.

SIGNED
Dennis C. Sauer, Professional Land Surveyor S-2421

PHE-2 118-3442