


PLAT OF SURVEY

LOCATION: W195 Lake Street, Genoa City, Wisconsin

LEGAL DESCRIPTION: Lot 12 in WM. ELLIOT'S POWERS LAKE SUBDIVISION, located in part of the Southeast 1/4 of the Northeast 1/4 of Section 13, Town 1 North, Range 18 East, in the Village of Bloomfield, Walworth County, Wisconsin.

October 2, 2019
October 16, 2019 Proposed Dwelling Added
October 21, 2019 Staked Dwelling

Survey No. 110978

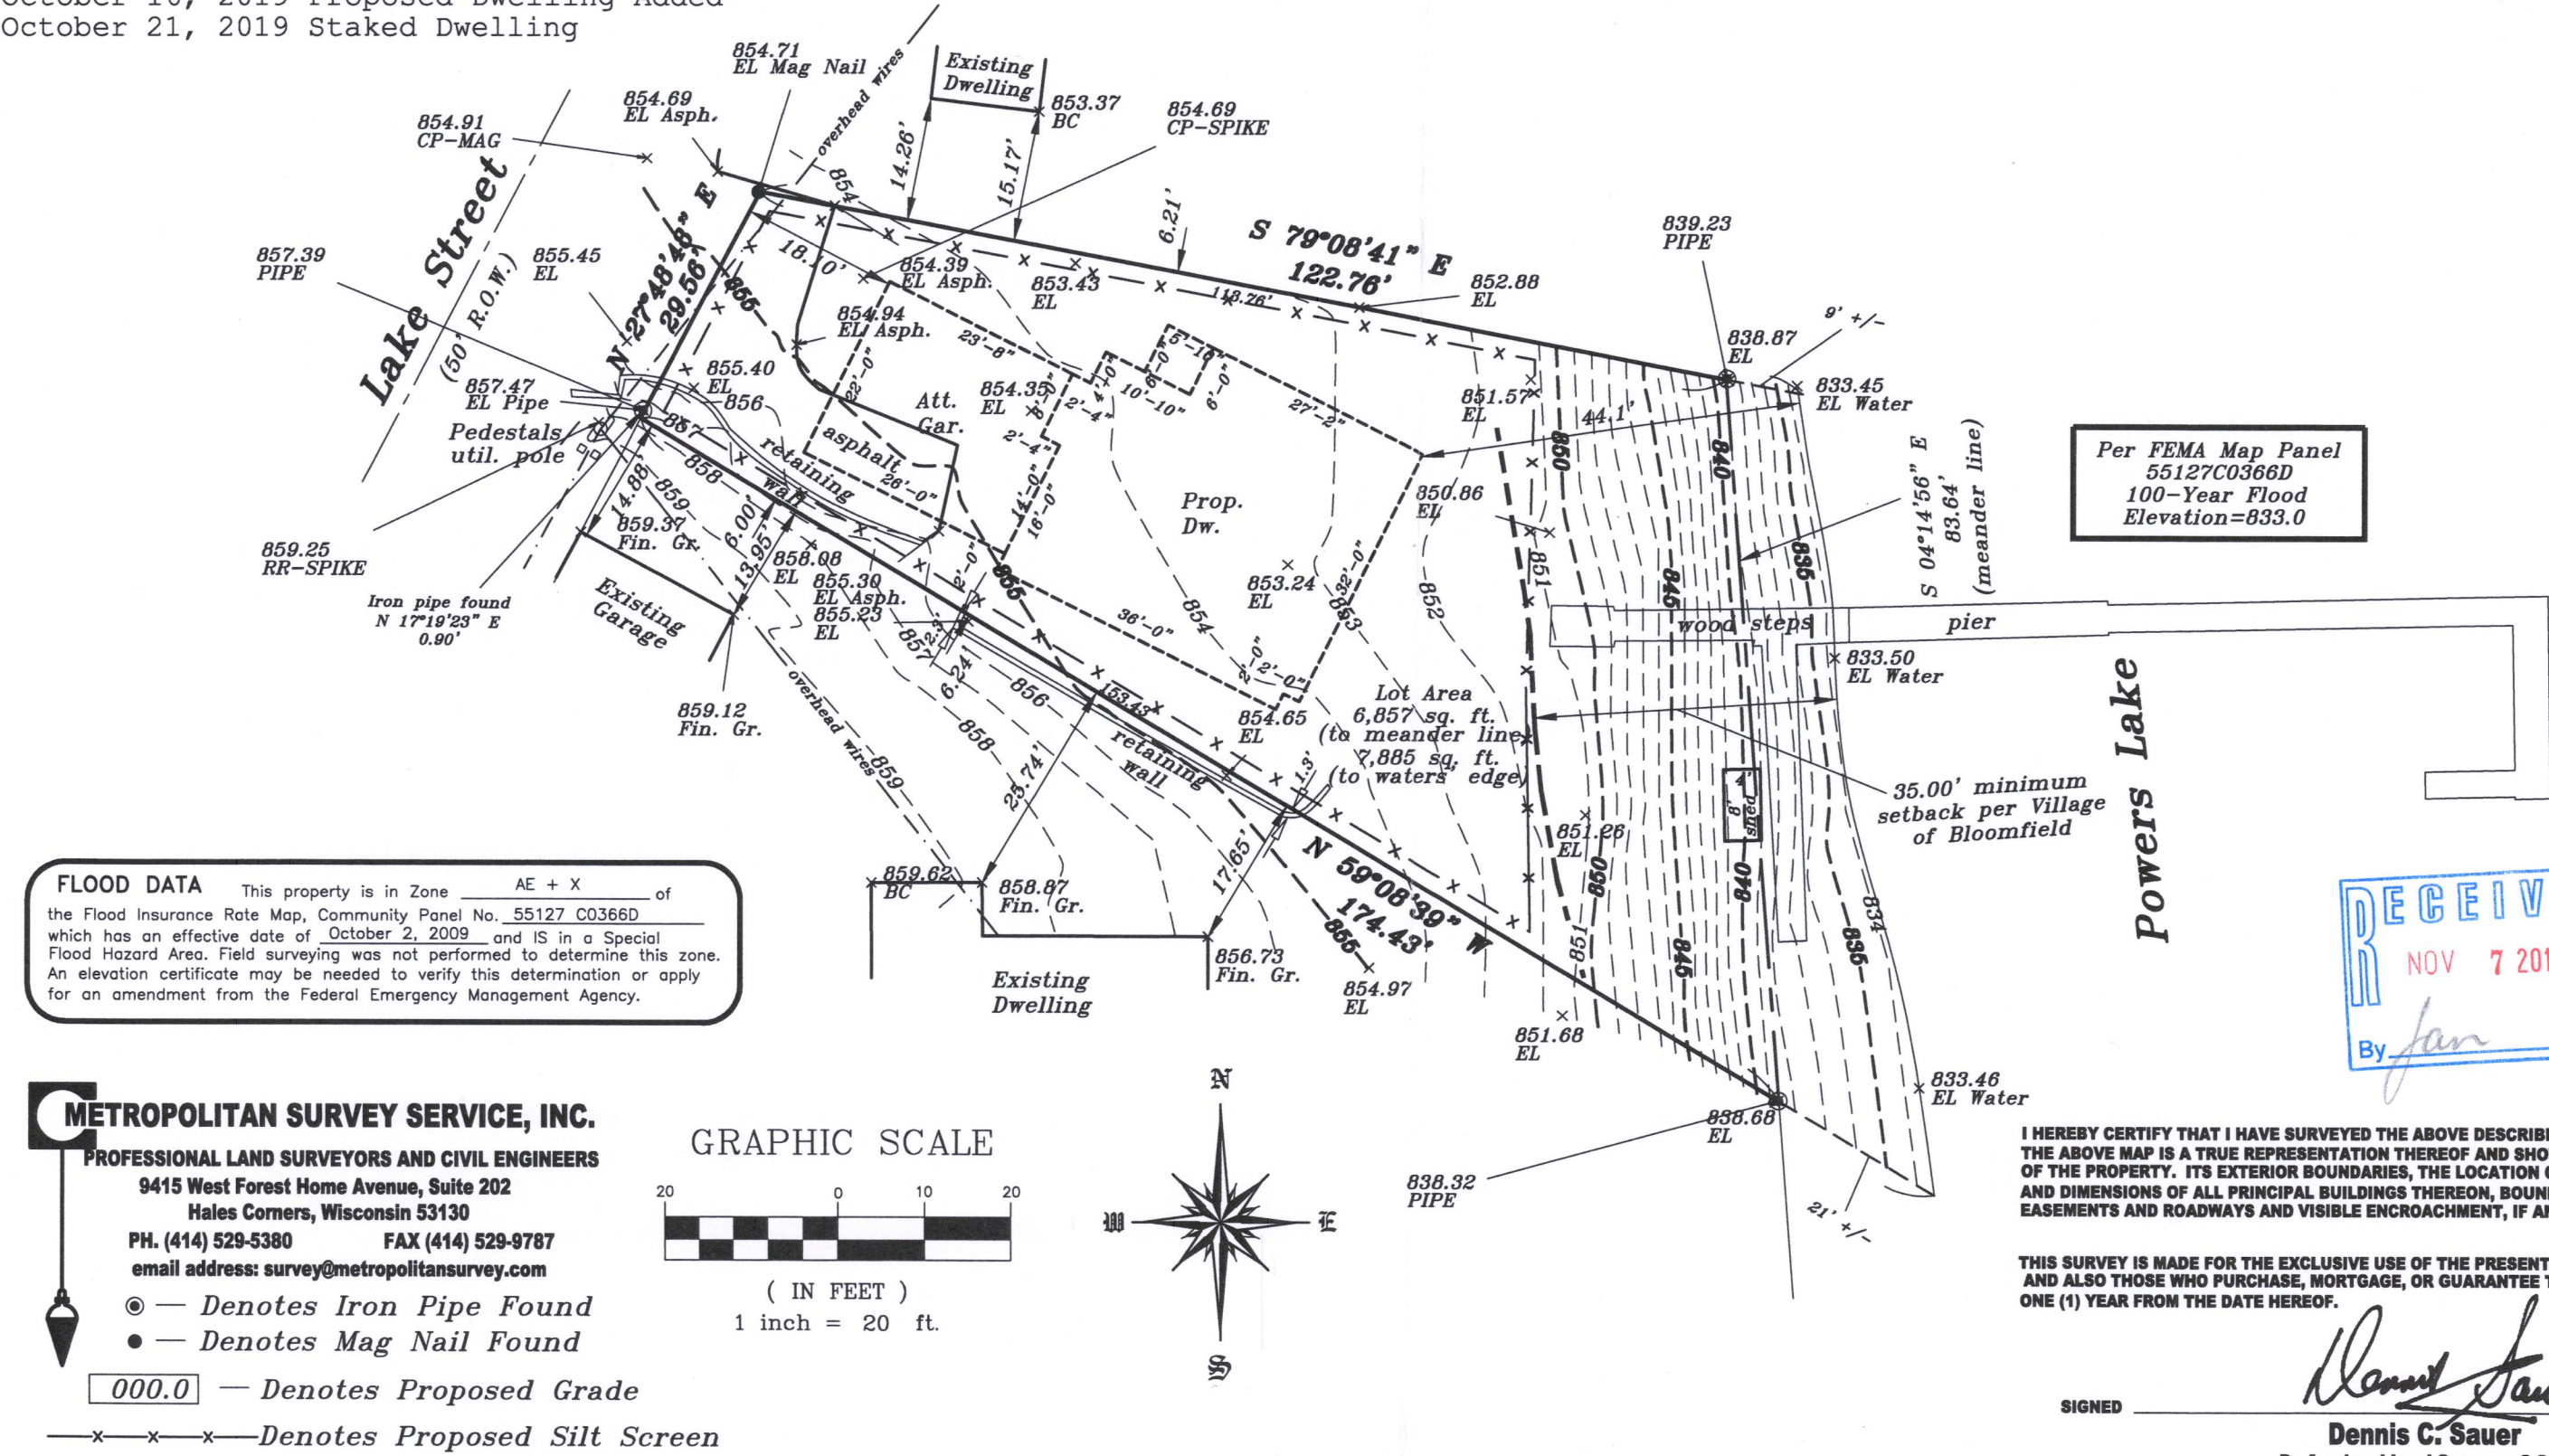

8E-12

118-3455