

PLAT OF SURVEY -OF-


LOT 3 OF "HEARTLAND SUBDIVISION", LOCATED IN THE NORTHWEST 1/4 OF THE NORTHEAST 1/4 OF SECTION 16, TOWNSHIP 1 NORTH, RANGE 18 EAST OF THE FOURTH PRINCIPAL MERIDIAN, IN THE VILLAGE OF BLOOMFIELD, COUNTY OF WALWORTH AND STATE OF WISCONSIN.

SURVEY FOR: GENO FALLETTI

CURVE DATA




C1
RADIUS = 317.00'
CENTRAL ANGLE = 20°55'40"
CHORD = 115.14'
CHORD BEARING = S16°41'26"W

C2
RADIUS = 60.00'
CENTRAL ANGLE = 126°38'28"
CHORD = 107.22'
CHORD BEARING = S20°28'01"W

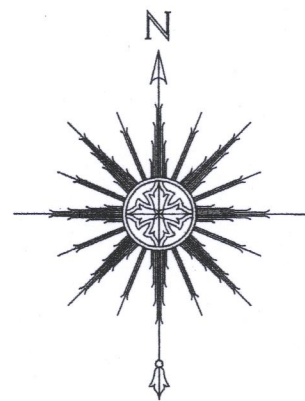

0 30' 60' 120'
SCALE: 1" = 60'

SATTER SURVEYING, LLC
LAND SURVEYS, MAPPING AND PLANNING
272 ORIGIN STREET
BURLINGTON, WI 53105
262-661-4239

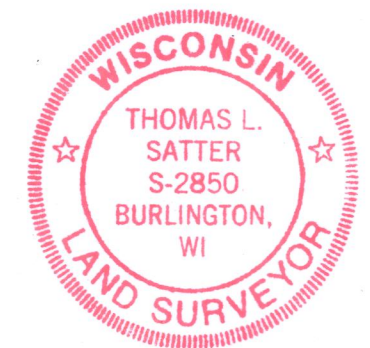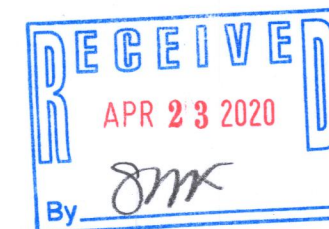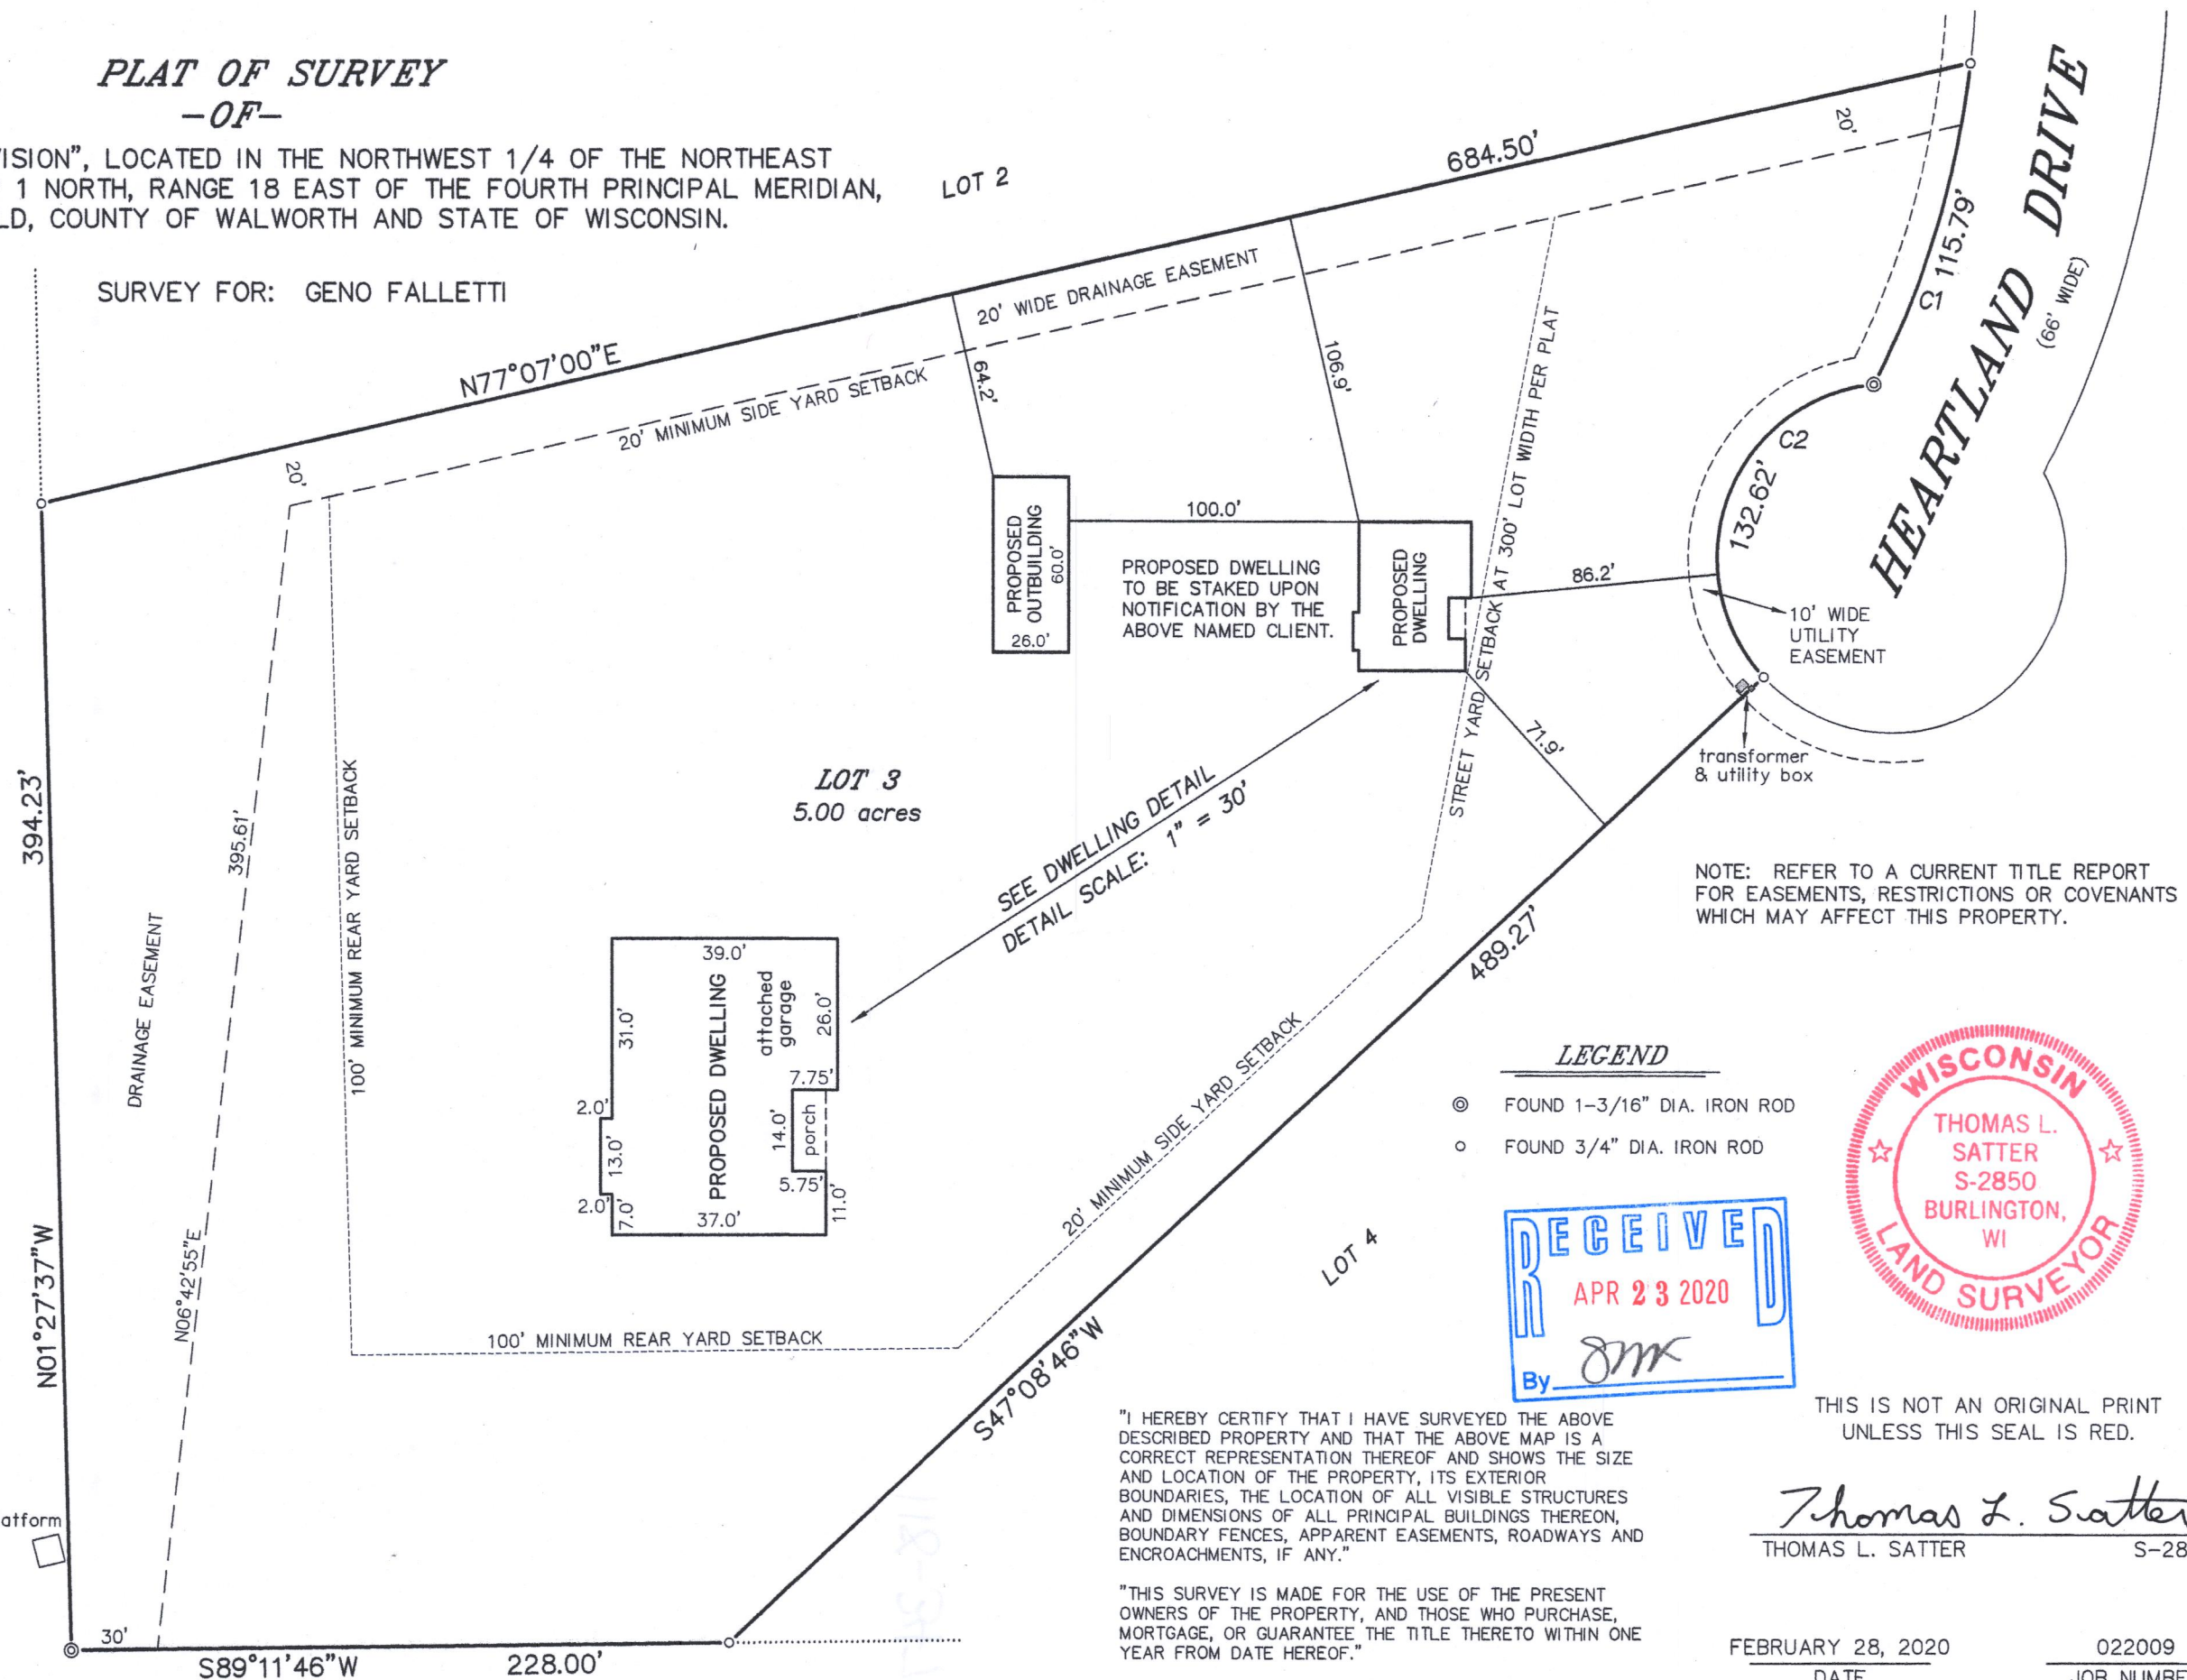

THIS IS NOT AN ORIGINAL PRINT
UNLESS THIS SEAL IS RED.

Thomas L. Satter
THOMAS L. SATTER S-2850

FEBRUARY 28, 2020
DATE

022009
JOB NUMBER

8HE-3

118-3479