

PLAT OF SURVEY
WITH TOPOGRAPHIC MAPPING
OF LOTS 1, 2, 3, 4, AND 18, BLOCK 3,
AND LOT 7 AND THE EAST HALF OF LOT 6, BLOCK 1
OF FIRST ADDITION TO JEFFERSON ISLAND SUBDIVISION,
BEING PART OF THE SE 1/4 OF THE SE 1/4 OF SECTION 13,
TOWNSHIP 1 NORTH, RANGE 18 EAST, OF THE 4TH P.M.,
VILLAGE OF BLOOMFIELD, WALWORTH COUNTY, WISCONSIN.



2857 Bareille Drive
Elkhorn, WI 53121
608.355.4464
www.batterman.com


Batterman
engineers surveyors planners

PLAT OF SURVEY WITH TOPOGRAPHIC MAPPING
FOR
DOHENY FAMILY COMPOUND
POWERS LAKE, WISCONSIN

FOR THE EXCLUSIVE USE OF:
Kehoe - Henry & Associates, Inc.
25 North Wisconsin Street
Elkhorn, WI 53121

ORDER NO: 34559
FIELD CREW: BMR / JPL
DRAWN BY: BMR / JPL
SHEET 1 OF 1

File Name: 134559-34559-34559 - Doheny Family Compound Drawings.dwg

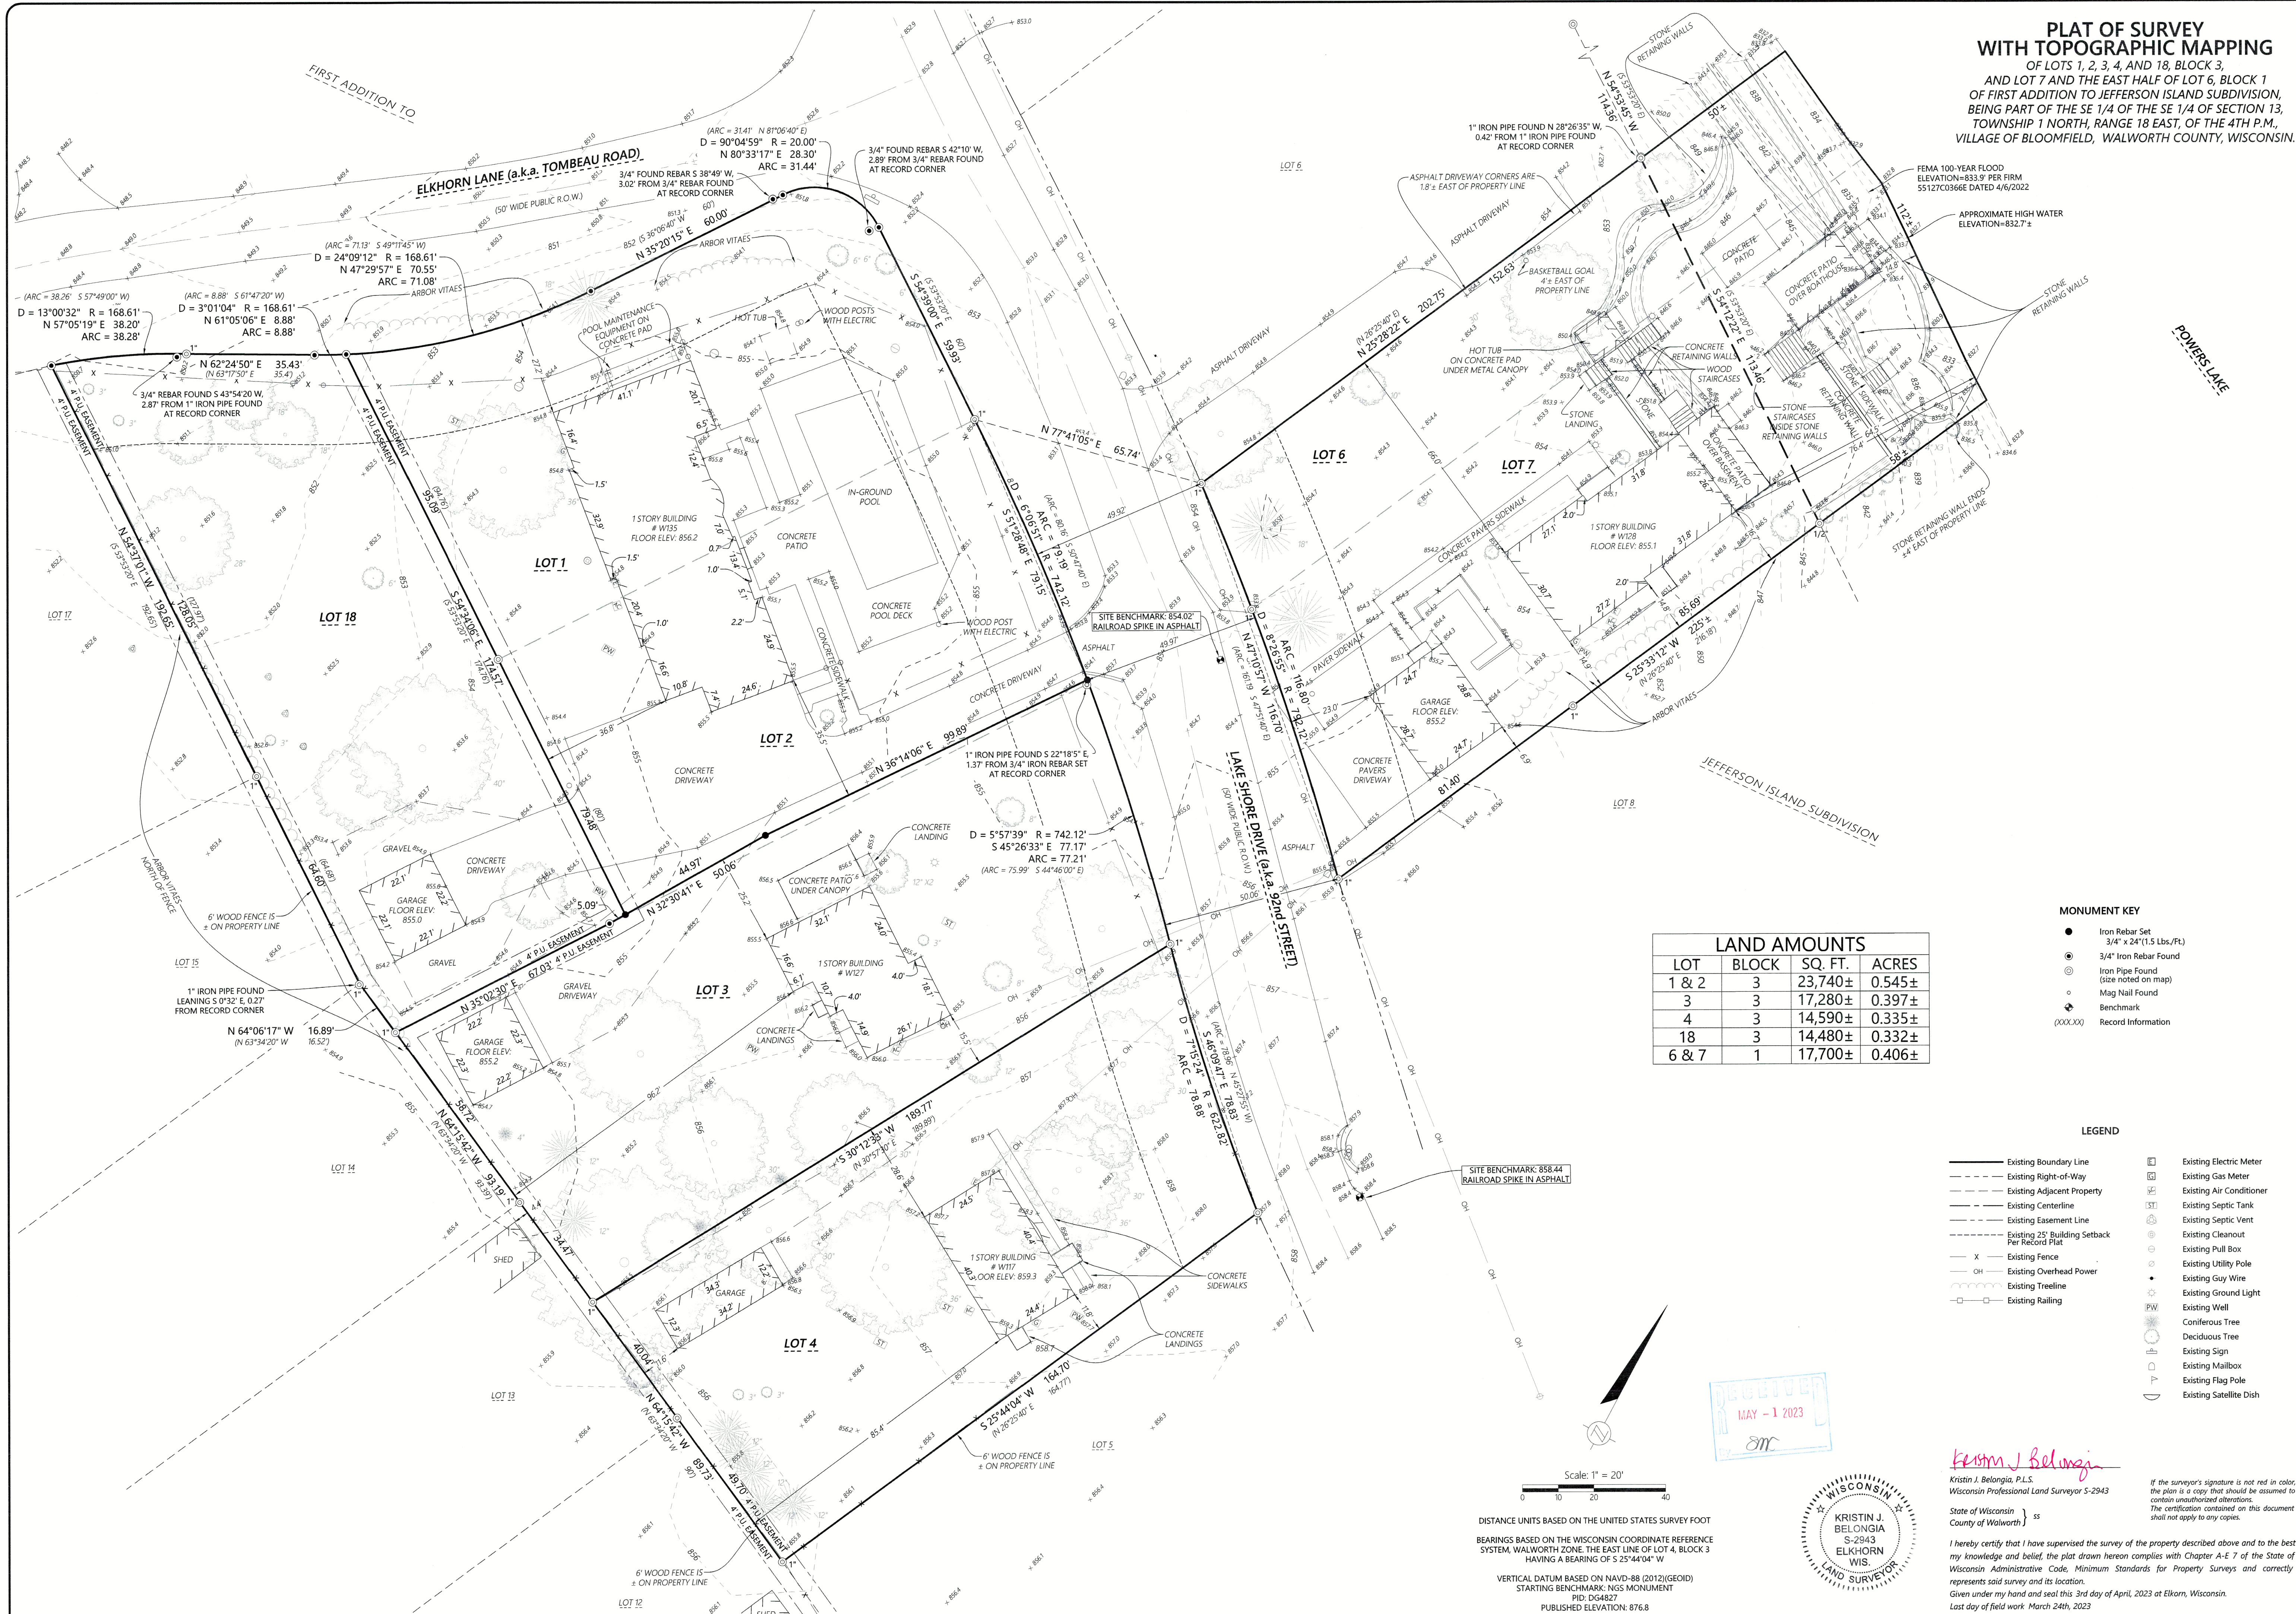

15-17 15-19 15-20 15-34 15-7

15-34