


GEORGE T. DUNHAM
SURVEYING & SUBDIVIDING
DELAVER, WISCONSIN

OAK ROAD

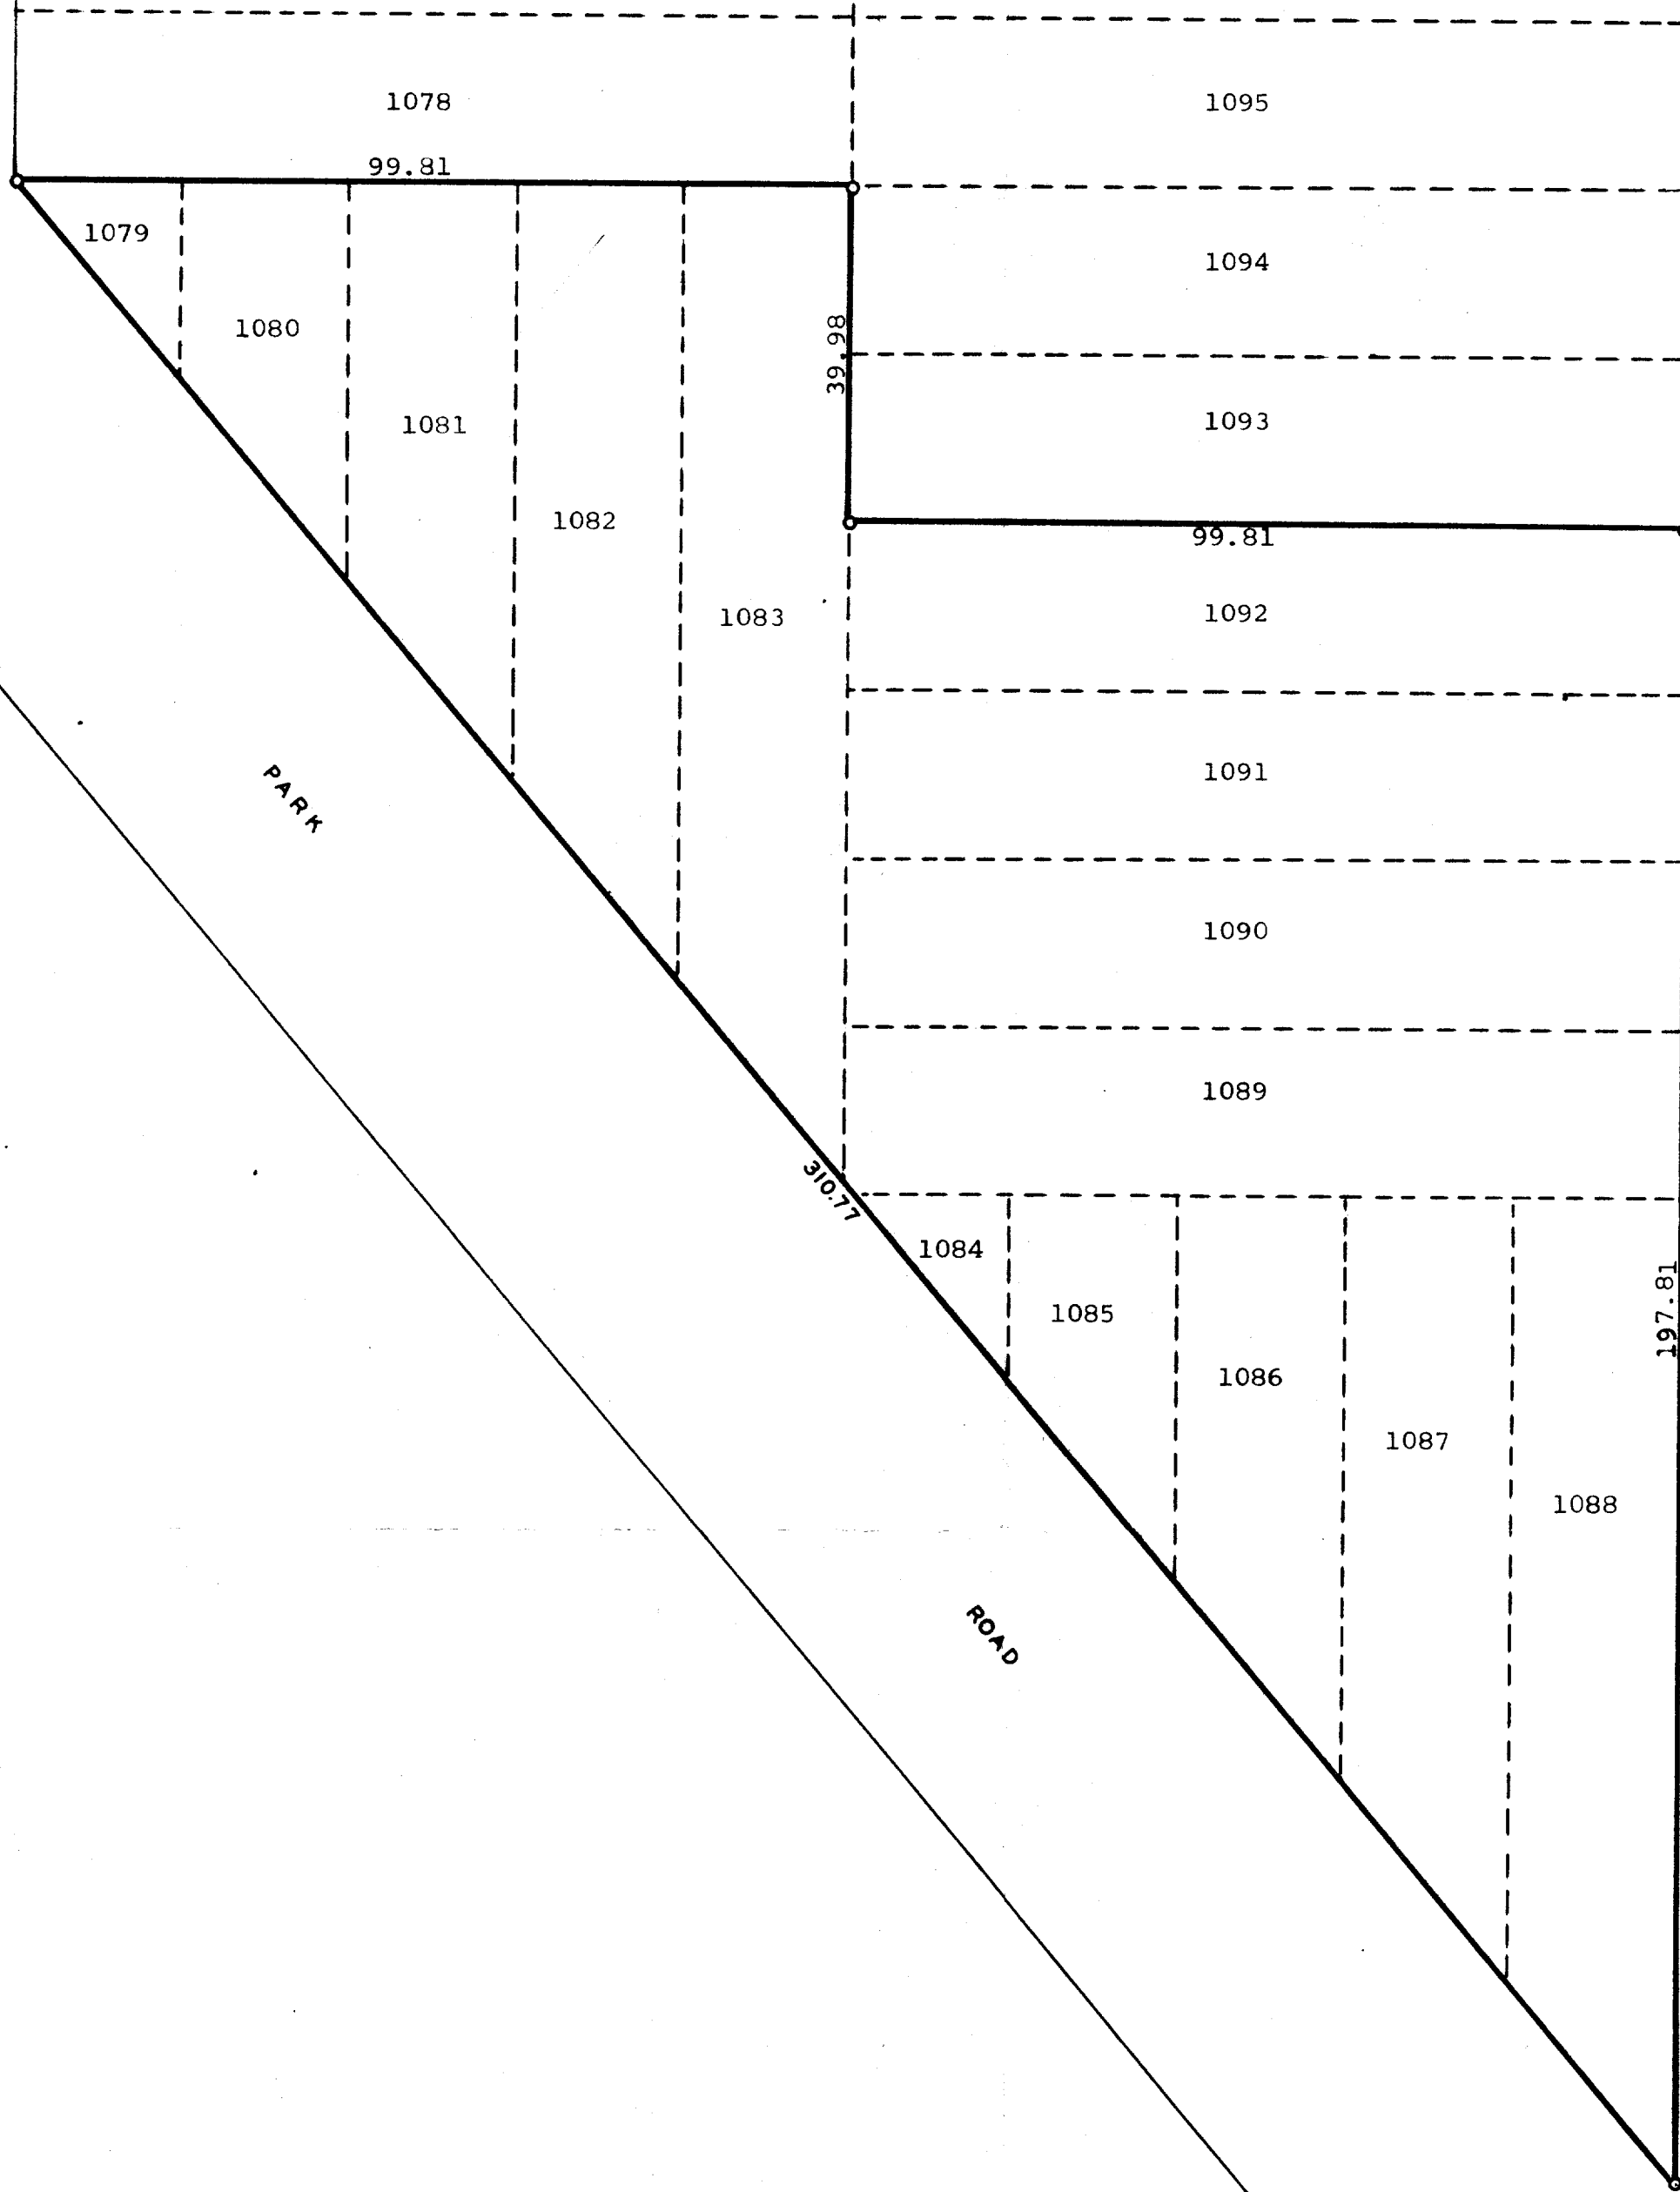

ROAD


CEDAR



Scale - 1" = 20'
O = Iron Pipe

Plat of survey of Lots 1079-1092 inclusive in Section 1 of
Pell Lake Subdivisions located in Section 21, T 1 N, R 18 E,
Walworth County, Wisconsin.
July 12, 1971

George T. Dunham
George T. Dunham, Surveyor

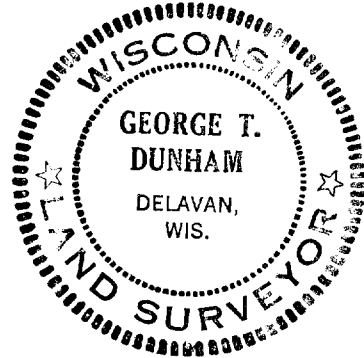

118-304365