


GEORGE T. DUNHAM
SURVEYING & SUBDIVIDING
DELAVER, WISCONSIN

North $\frac{1}{4}$ corner of
Section 5-1-18

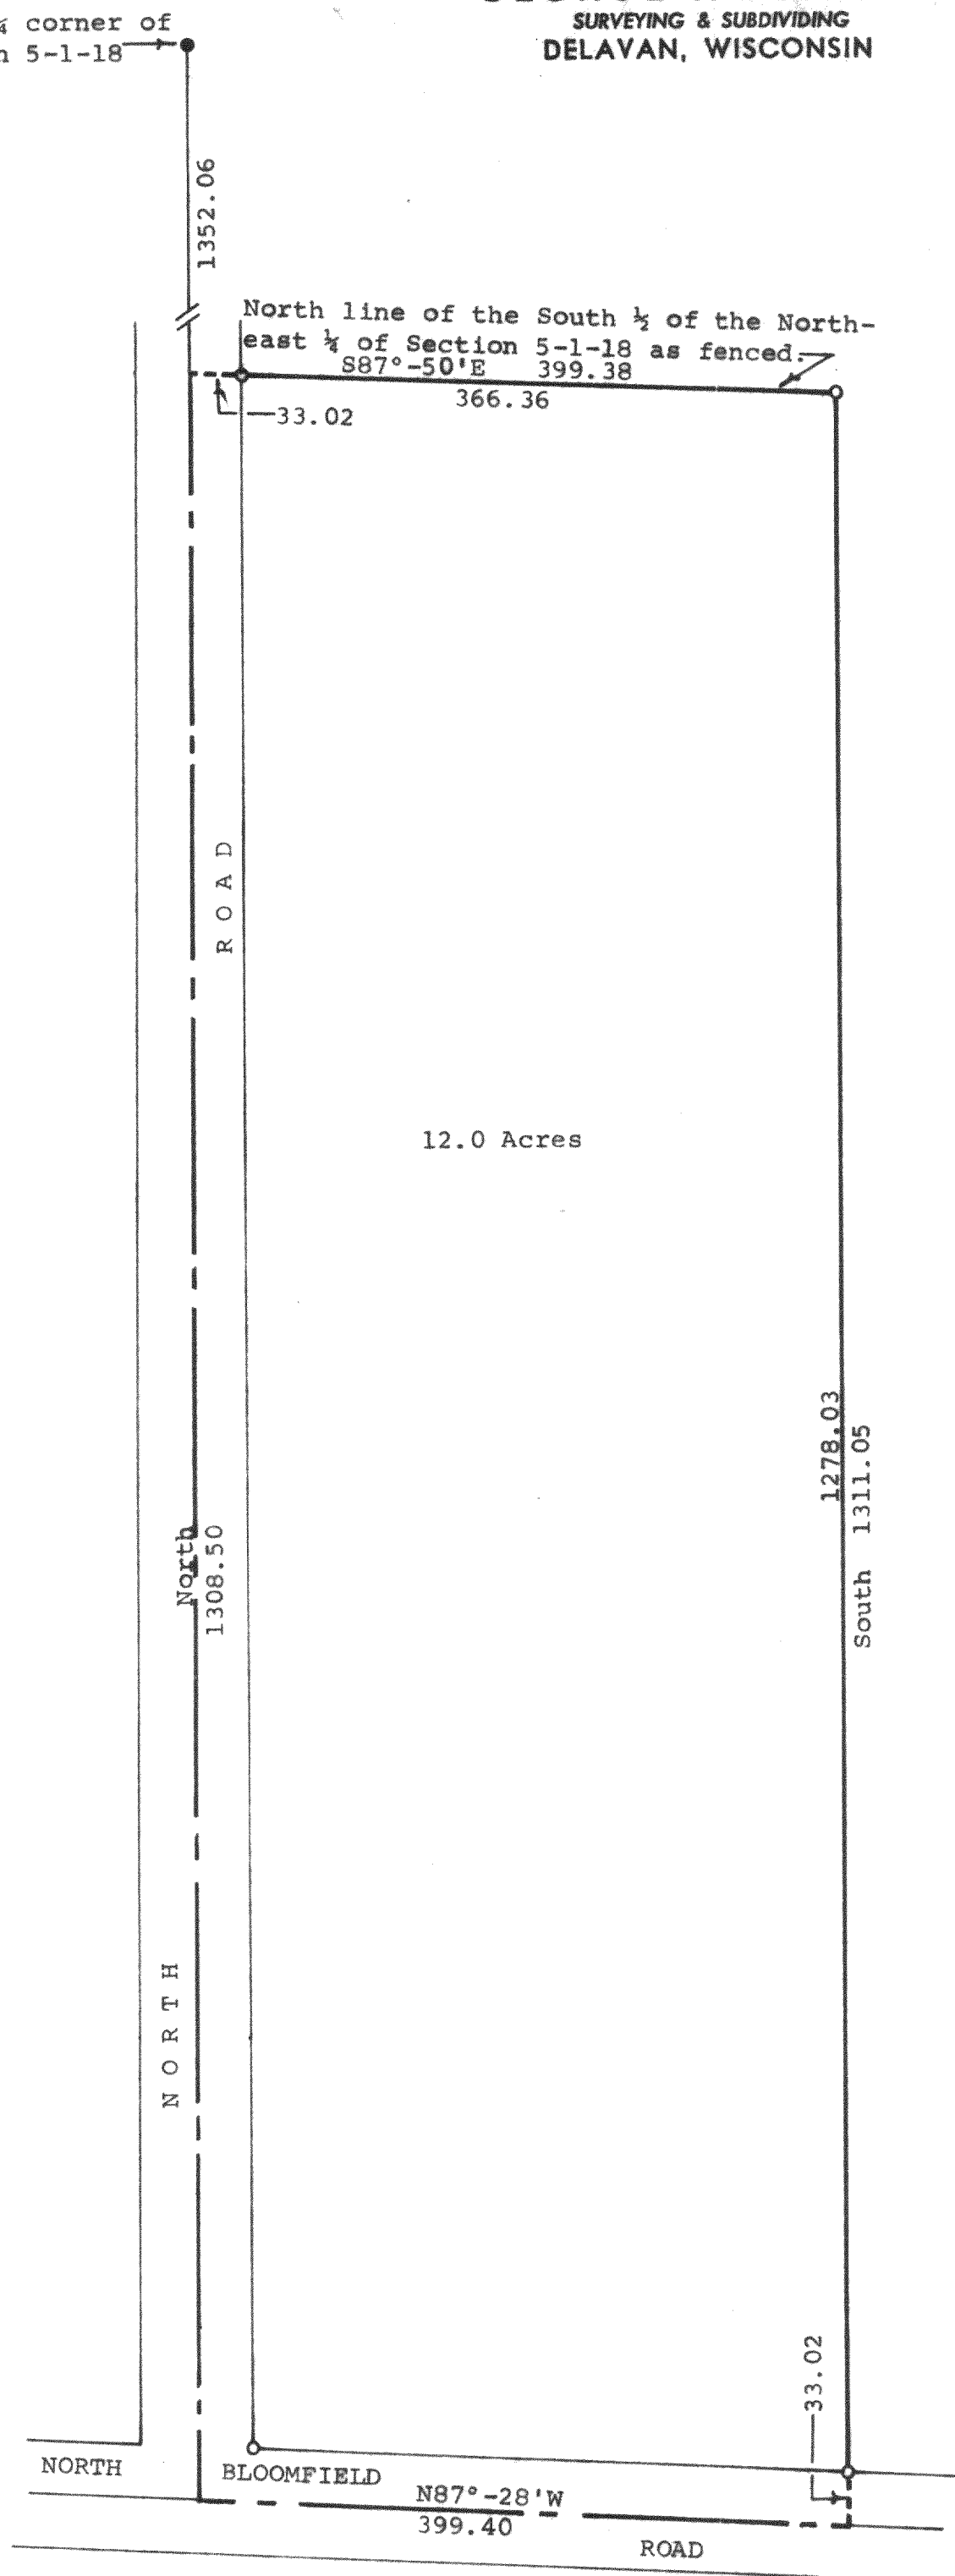

12.0 Acres


Scale - 1" = 100'
○ = Iron Pipe
● = Concrete Monument

Plat of survey of:

A parcel of land located in the South $\frac{1}{2}$ of the Northeast $\frac{1}{4}$ of Section 5, T 1 N, R 18 E, Walworth County, Wisconsin, described as follows. Commencing at the North $\frac{1}{4}$ corner of said Section 5; thence South along the west line of said Northeast $\frac{1}{4}$, 1352.06 feet to the Northwest corner of said South $\frac{1}{2}$ of the Northeast $\frac{1}{4}$ as fenced and the place of beginning; thence S87°-50'E along the north line of said South $\frac{1}{2}$ as fenced, 399.38 feet to an iron pipe; thence South parallel with the west line of said South $\frac{1}{2}$, 1311.05 feet to the south line of said South $\frac{1}{2}$; thence N87°-28'W along said south line 399.40 feet to the southwest corner of said South $\frac{1}{2}$; thence North along the west line of said Northeast $\frac{1}{4}$, 1308.50 feet to the place of beginning containing 12.0 acres of land.
September 10, 1975

George T. Dunham
George T. Dunham, Surveyor

Parcel B-5-2B

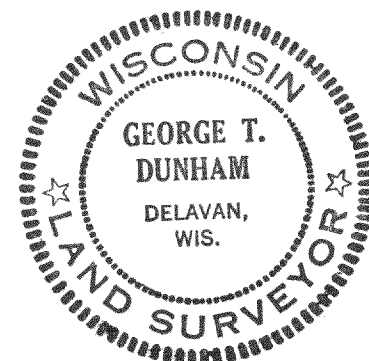

118-498