
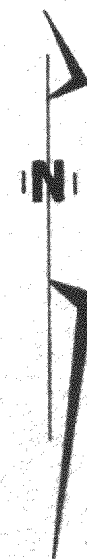


DUNHAM & RASMUSSEN
SURVEYING & ENGINEERING
DELAVER, WISCONSIN

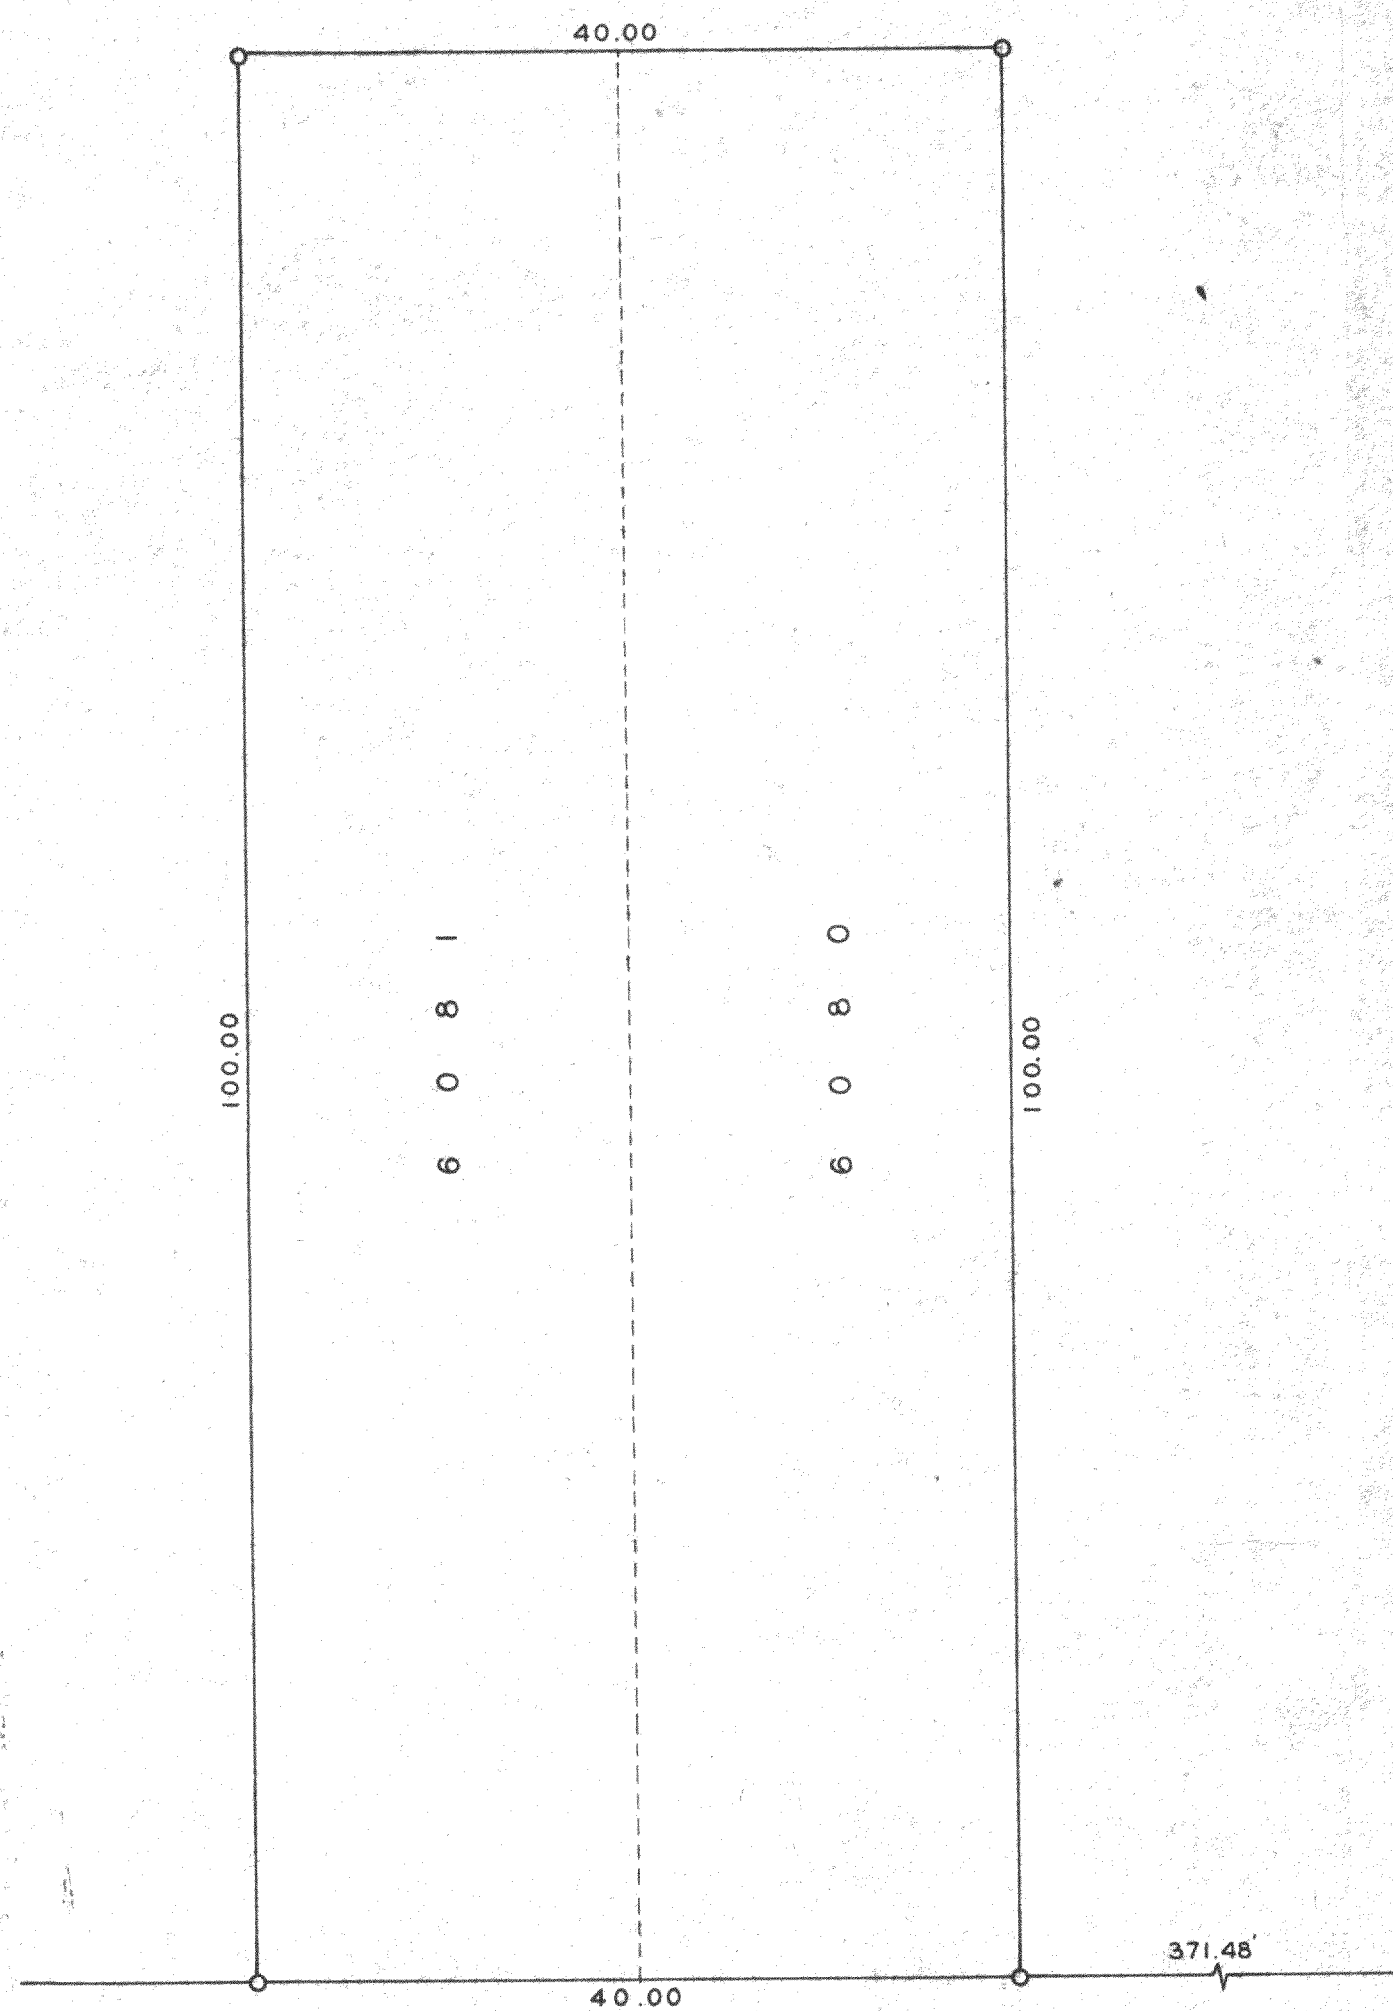

SCALE ~ 1" = 10'
O = IRON PIPE

GOLDEN

GLOW

ROAD

Plat of survey of Lots 6080 & 6081 of the Pell Lake Subdivision, Town of
Bloomfield, Walworth County, Wisconsin.
August 19, 1960

George T. Dunham
George T. Dunham, Surveyor