



HOME OFFICE
109 SOUTH SPRING STREET
BURLINGTON, WISCONSIN 53105
PHONE: 414-763-2652
414-763-7834

ROBERS & BOYD, INC.
CONSULTING ENGINEERS
LAND SURVEYORS

BRANCH OFFICE
809 - 43RD STREET
KENOSHA, WISCONSIN 53140
PHONE: 414-658-4488

PLAT OF SURVEY
for
POWERS LAKE REALTY
of

Lot 6, Hippersink Highlands, a subdivision located in the NE $\frac{1}{4}$ of the NE $\frac{1}{4}$ and the NW $\frac{1}{4}$ of the NE $\frac{1}{4}$ of Section 24, being in Government Lot 1 of Section 24, T 1 N., R 18 E., Township of Bloomfield, Walworth County, Wisconsin.

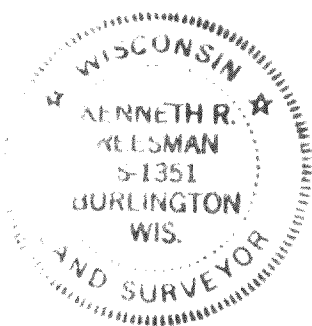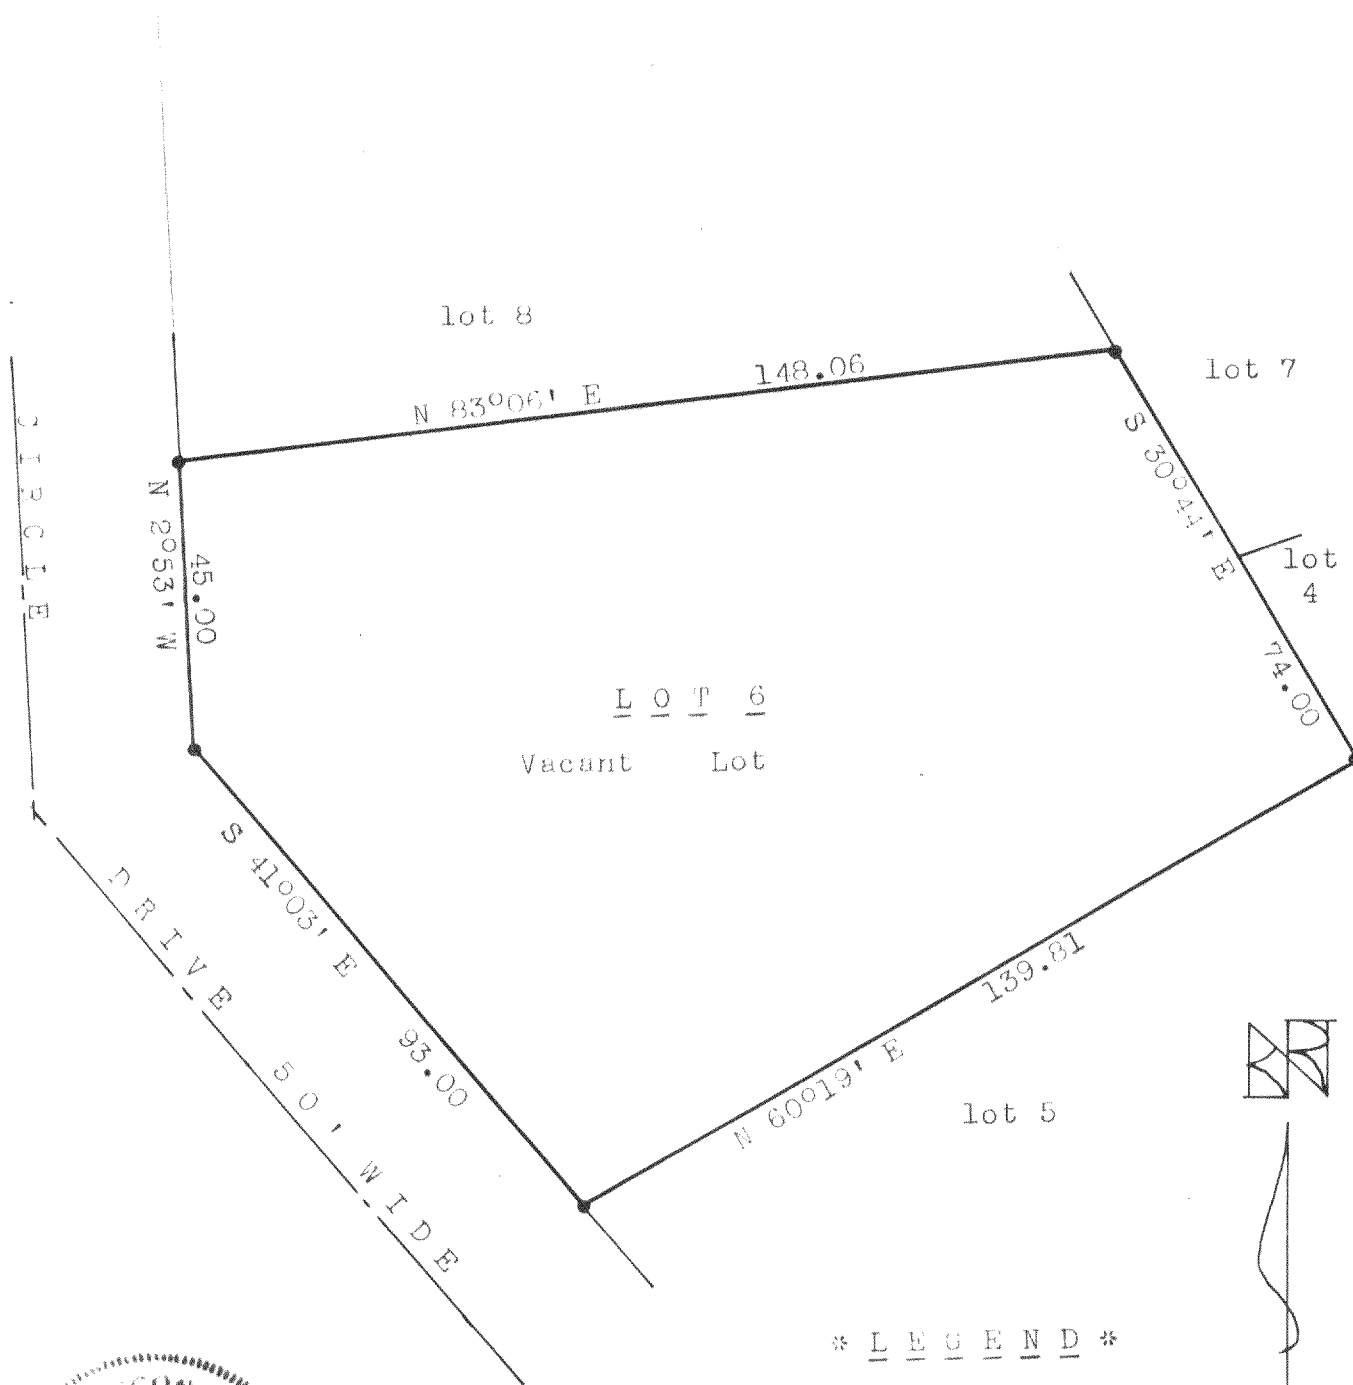

* LEGEND *
● Found 1" I.D. Iron Pipe
SCALE 1" = 30'

"I CERTIFY THAT I HAVE SURVEYED THE ABOVE DESCRIBED PROPERTY AND THAT THE ABOVE PLAT IS AN ACCURATE SURVEY AND A TRUE REPRESENTATION THEREOF AND CORRECTLY SHOWS THE EXTERIOR BOUNDARY LINES AND CORNERS ON SAID PROPERTY AND THE CORRECT MEASUREMENTS THEREOF."

8-22-79
DATE

79169- B
JOB NUMBER