


KOLB LAND CONSULTING, INC.
LAND SURVEYING • SUBDIVIDING • LAND PLANNING

LAKE GENEVA, WISCONSIN 53147

WHITEWATER, WISCONSIN 53190

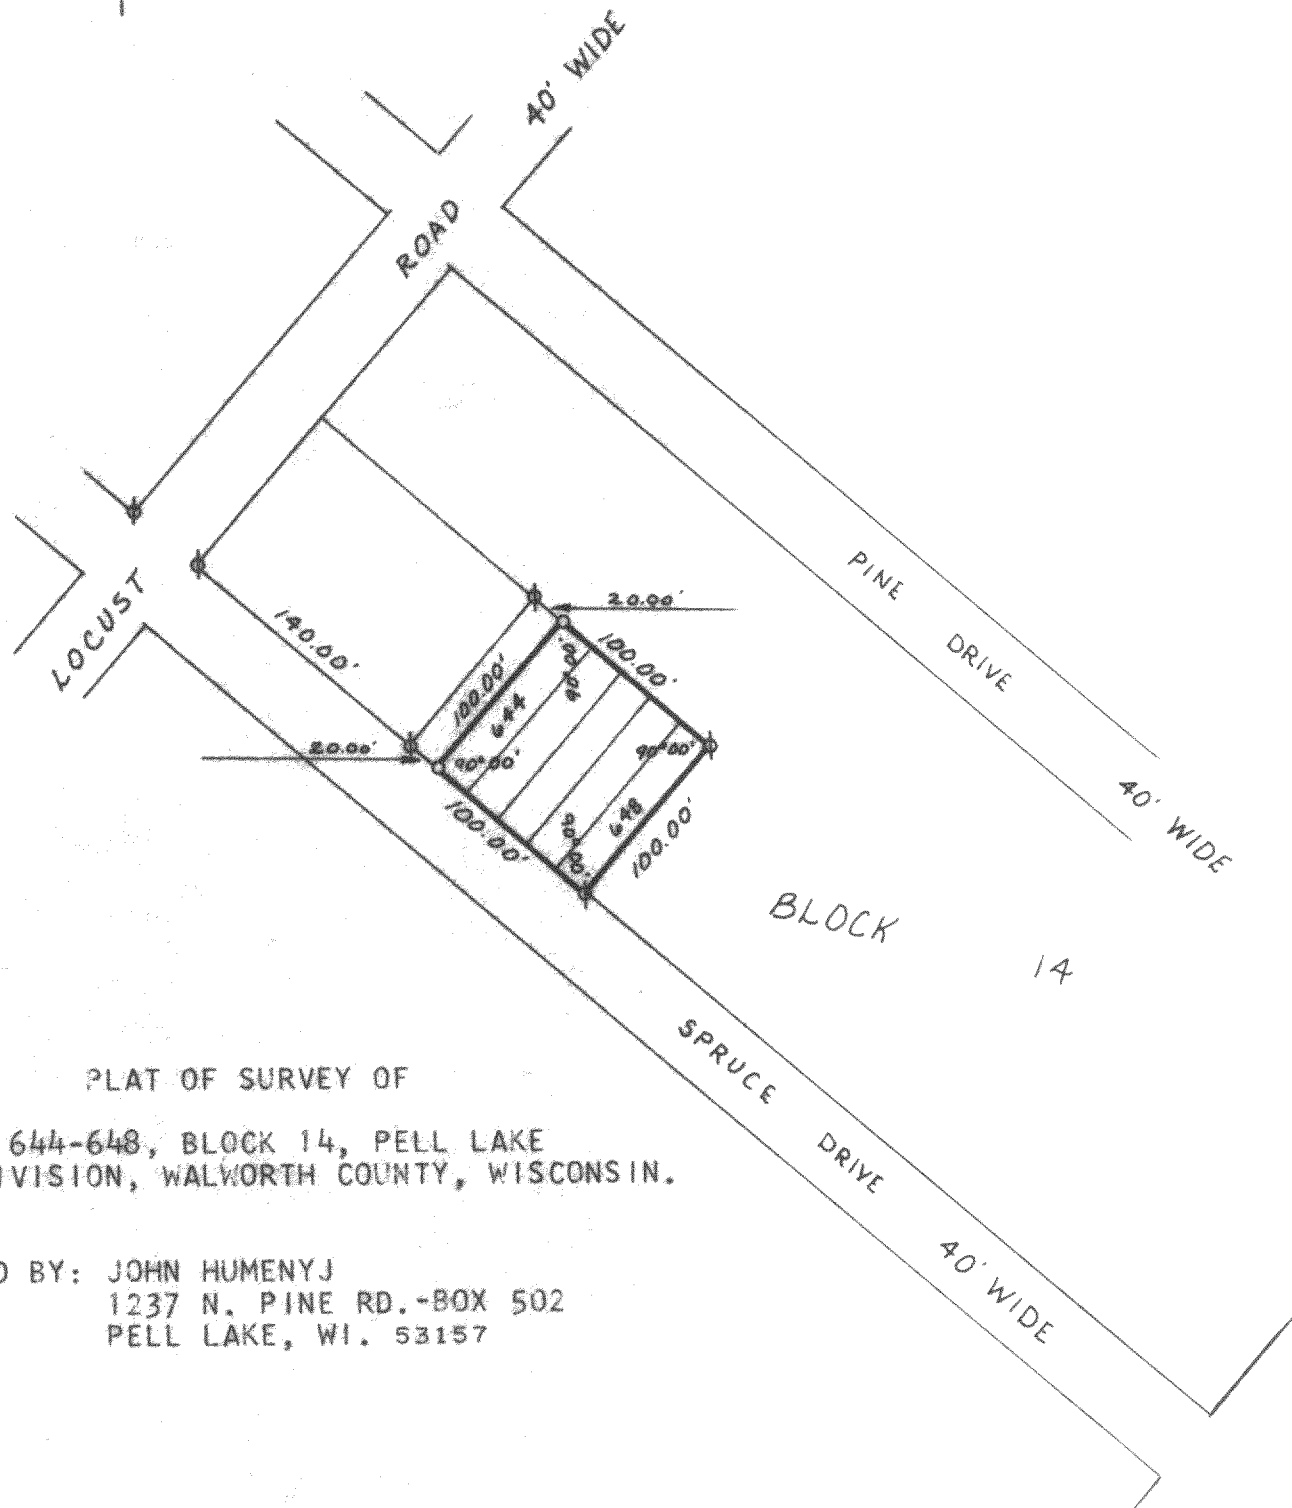

PLAT OF SURVEY OF

LOTS 644-648, BLOCK 14, PELL LAKE
SUBDIVISION, WALWORTH COUNTY, WISCONSIN.


OWNED BY: JOHN HUMENYJ
1237 N. PINE RD.-BOX 502
PELL LAKE, WI. 53157



SCALE: 1" = 100'

LEGEND

- IRON PIPE FOUND
- IRON PIPE PLACED

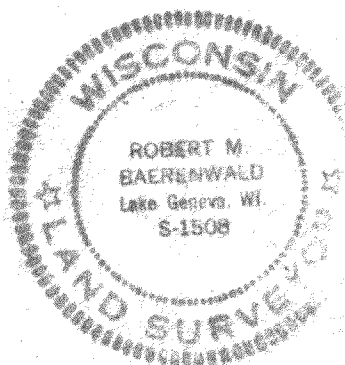

I, ROBERT M. BAERENWALD, DO HEREBY CERTIFY THAT I
HAVE SURVEYED THE PROPERTY HEREON DESCRIBED ACCORD-
ING TO THE OFFICIAL RECORDS, AND THAT THE PLAT HERE-
ON IS A CORRECT REPRESENTATION OF THE LOT LINES TO
THE BEST OF MY KNOWLEDGE AND BELIEF.

Robert M. Baerenwald
ROBERT M. BAERENWALD
WISCONSIN REGISTERED LAND SURVEYOR, S-1508
DATE *Sept. 20, 1974*

118-612K