


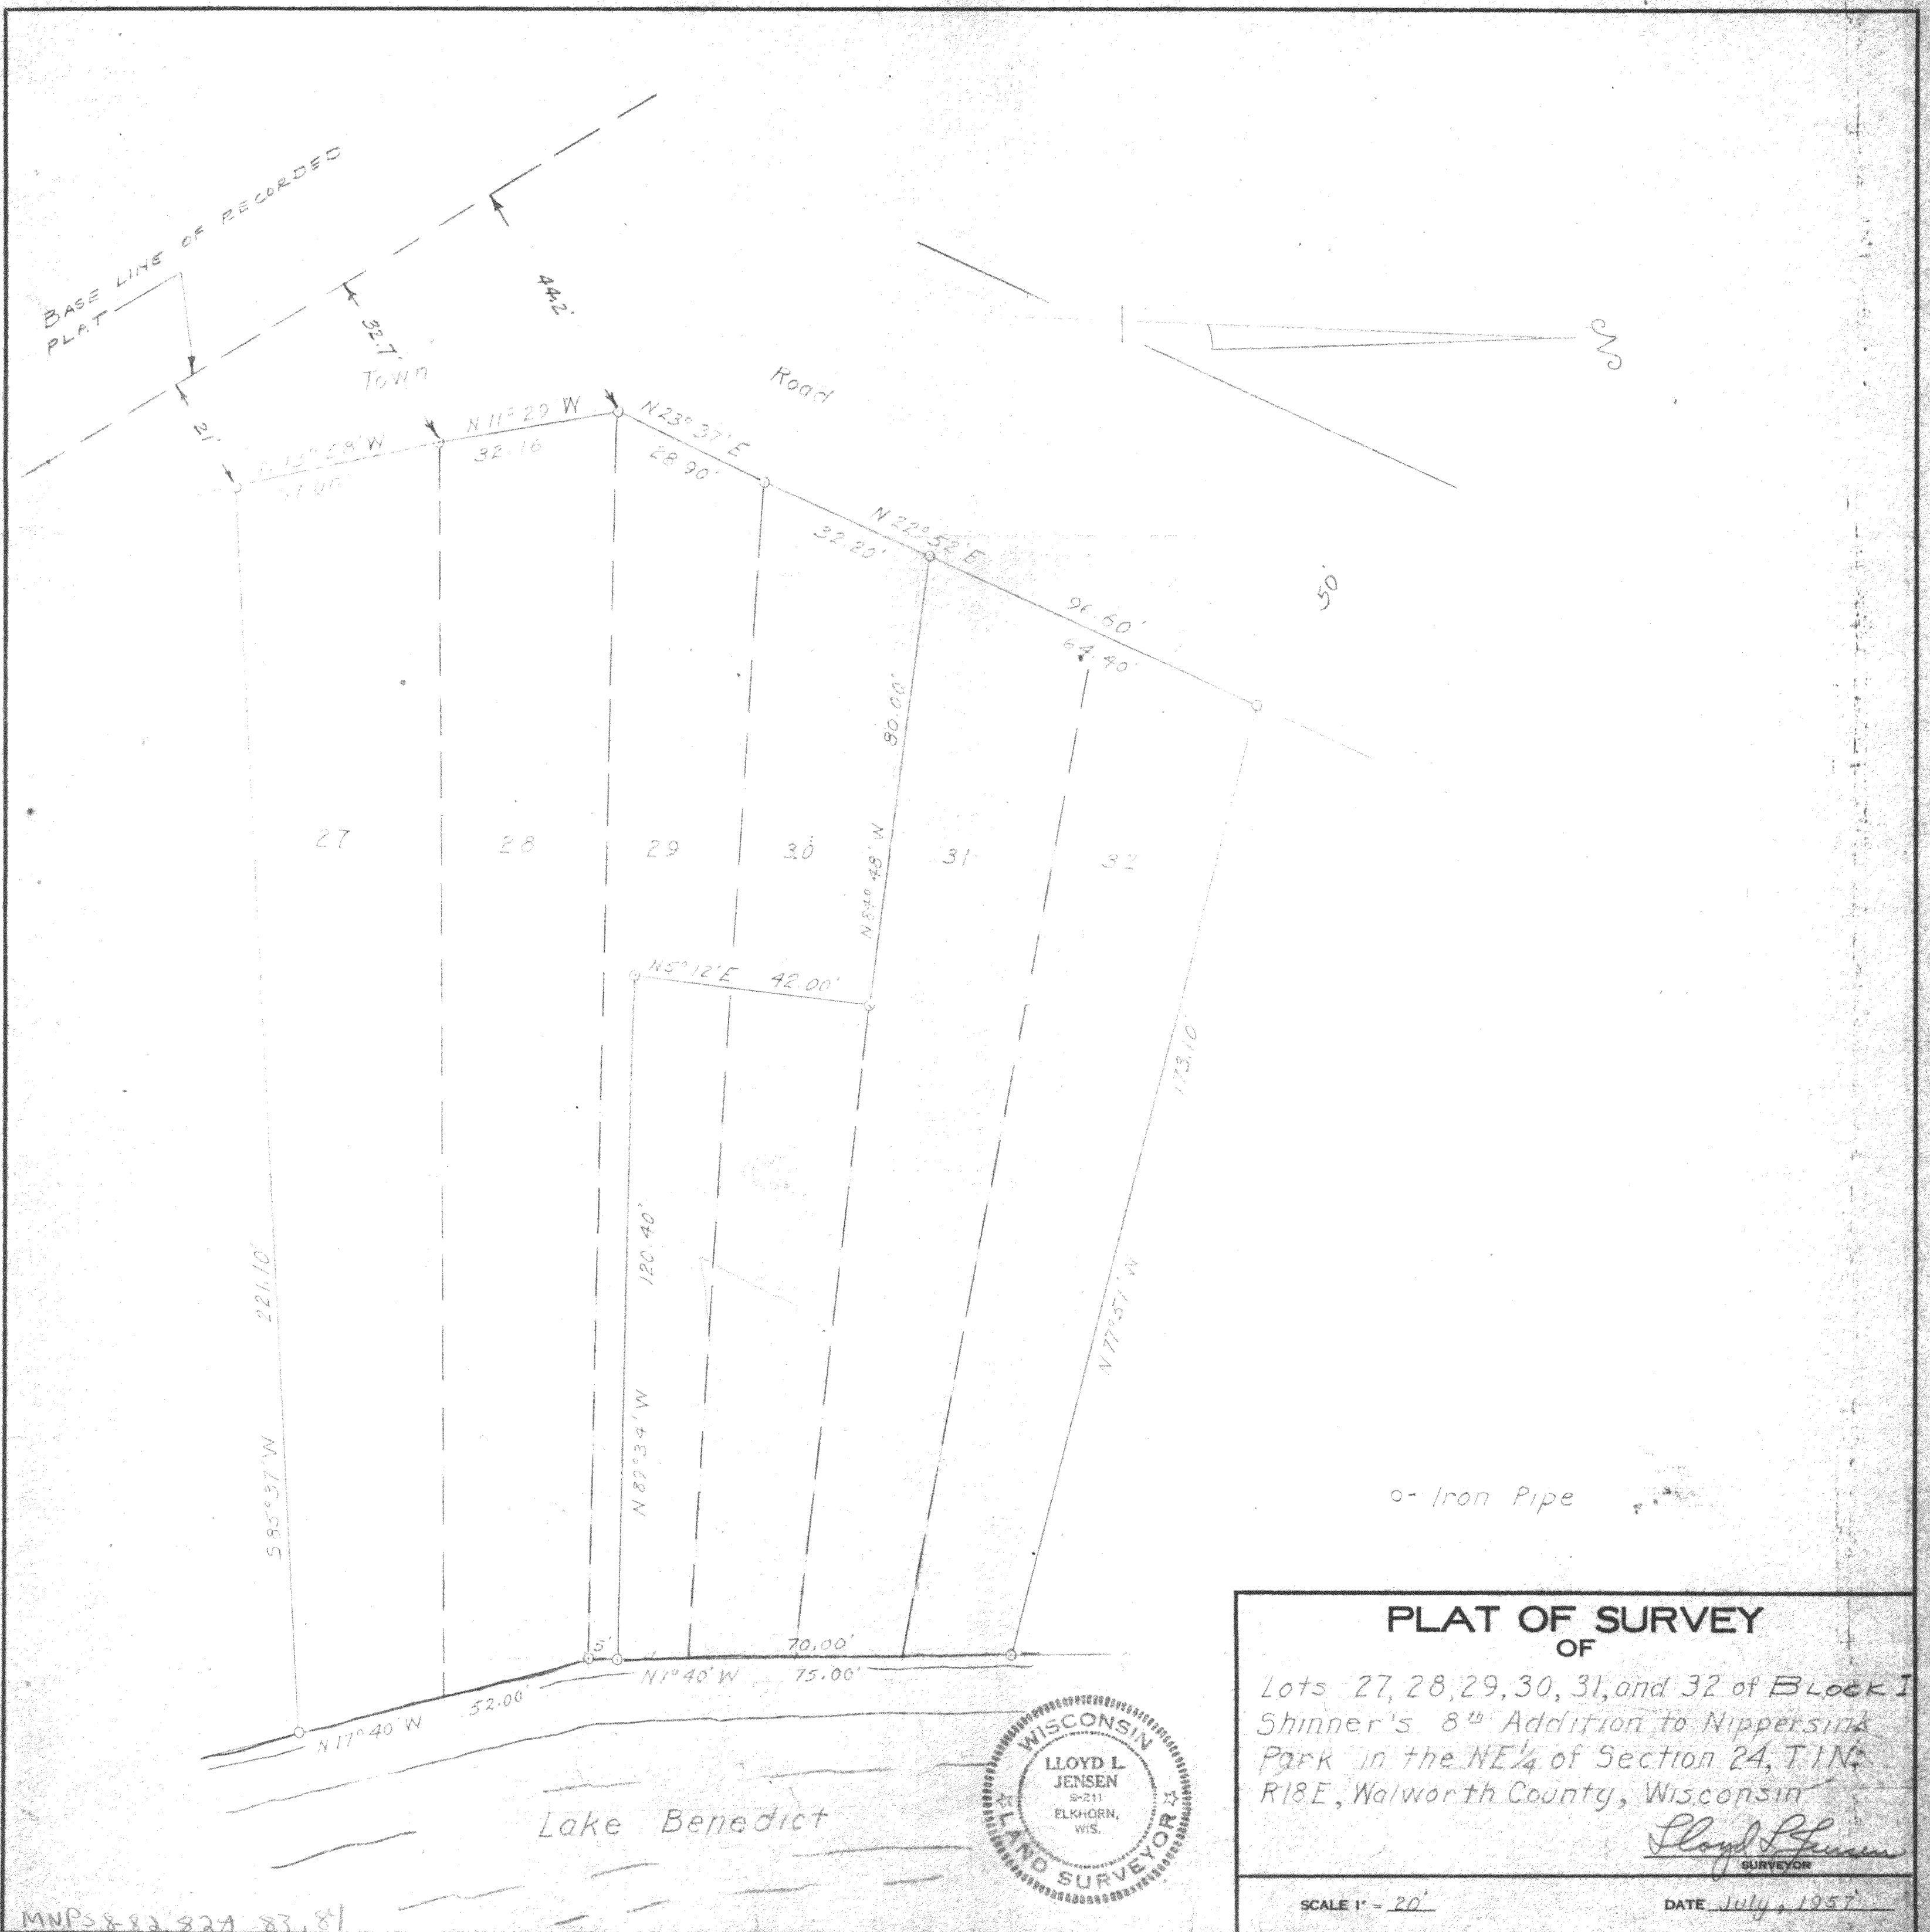


**PLAT OF SURVEY
OF**

Lots 27, 28, 29, 30, 31, and 32 of Block I
Shinner's 8th Addition to Nippersink
Park in the NE 1/4 of Section 24, T1N
R18E, Walworth County, Wisconsin

Lloyd L. Jensen
SURVEYOR

SCALE 1" = 20'

DATE July, 1957

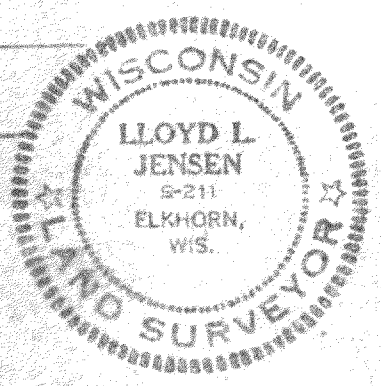

MNP 8-82 82A 83.81