
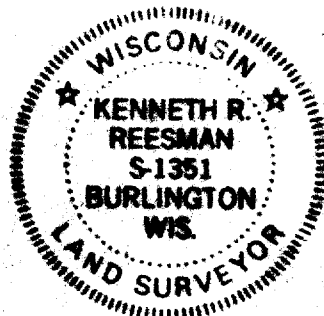


**BRANCH OFFICE
809 - 43RD STREET
KENOSHA, WISCONSIN 53140
PHONE: 414-658-4488**

Lots 404, 405, 406, 407, 408 of Pell Lake Highlands, Town of Bloomfield,
County of Walworth, State of Wisconsin.

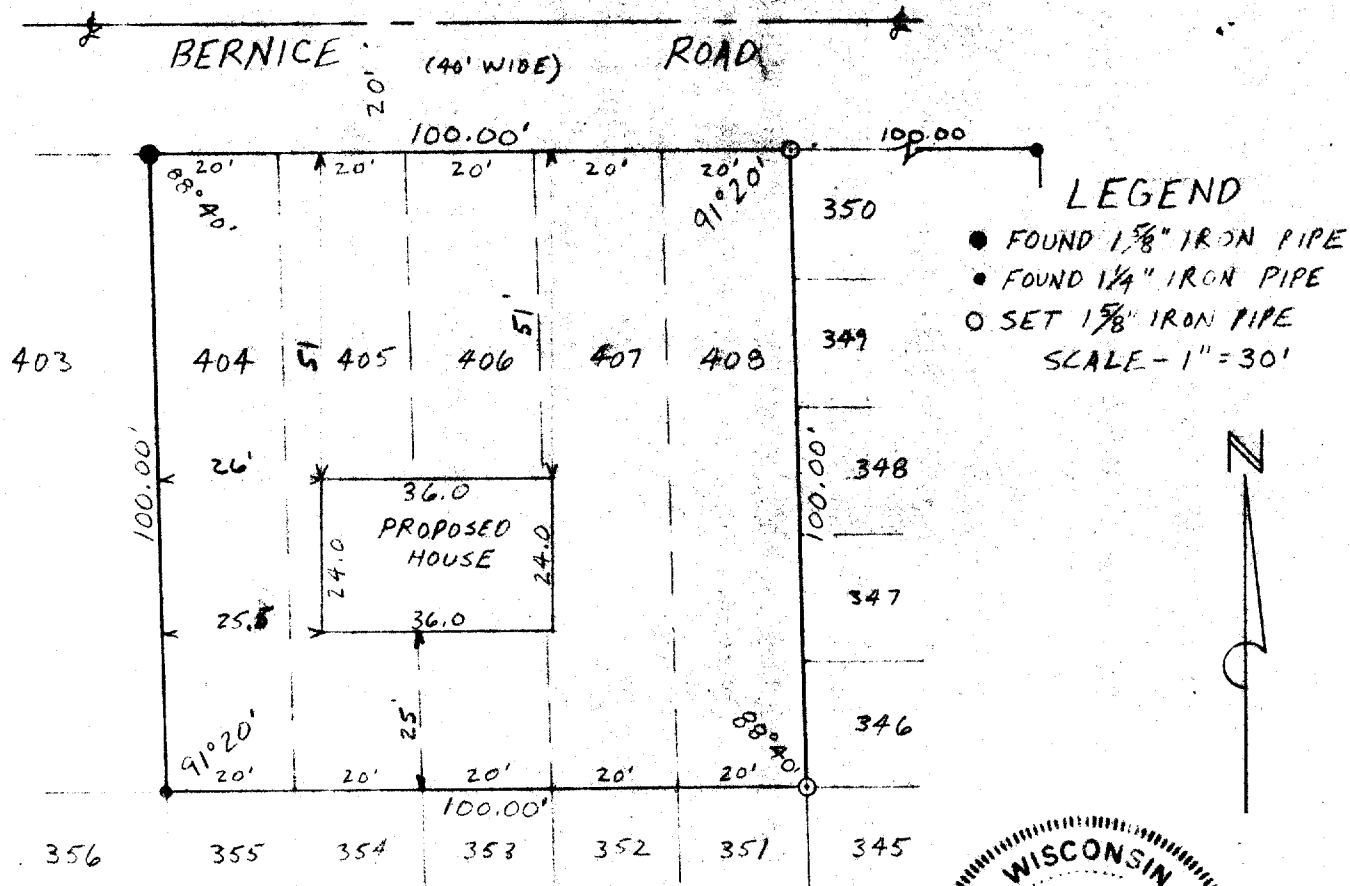

78189
JOB NUMBER