



DUNHAM SURVEYING, S.C.
SURVEYING & SUBDIVIDING
DELAVER, WISCONSIN 53115

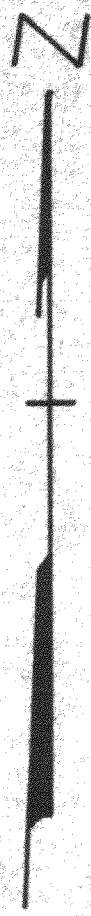

Scale - 1" = 10'
6 = 3/4" Iron Pipe Found

Bearings are referenced to the southeasterly
line of Powers Lake Road with the recorded
bearing of S32°36'W

Survey ordered by: Andrew Maki
Riemer Law Office
601 E. Walworth Ave.
Delavan, WI 53115

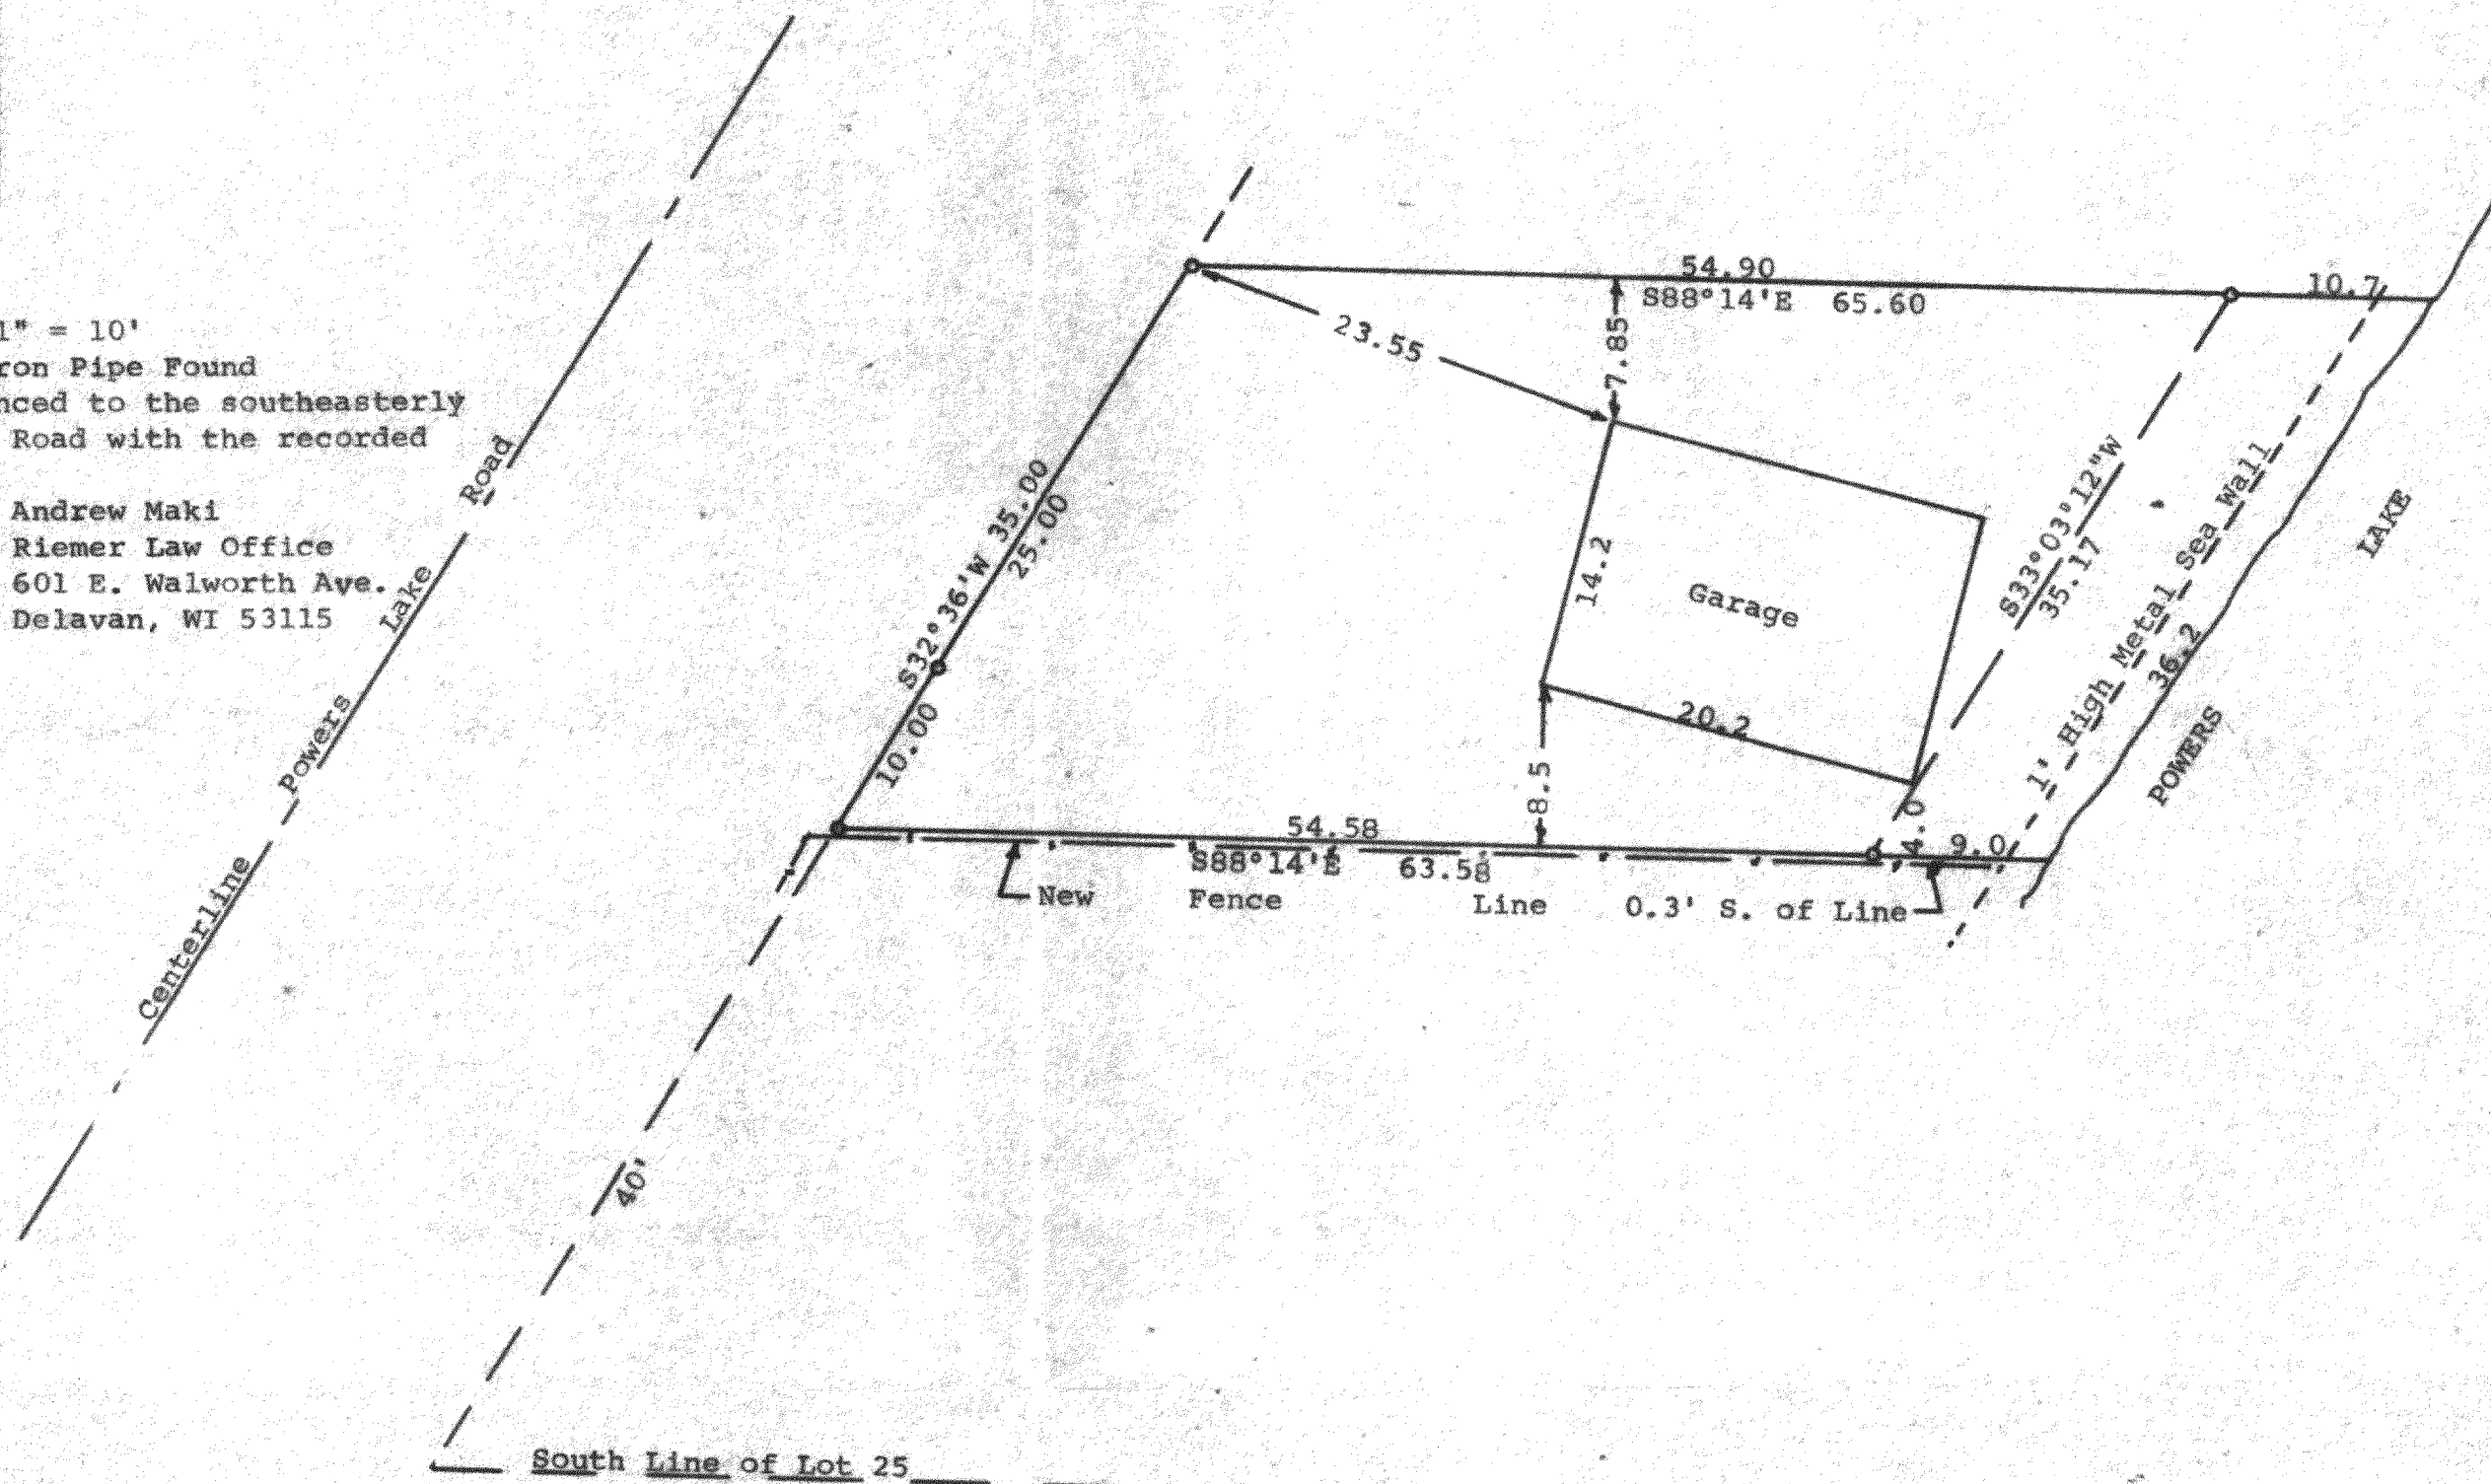

STATE OF WISCONSIN)
COUNTY OF WALWORTH) SS

I, George T. Dunham, Surveyor, certify that I have surveyed the property
described as follows:

The North 35.00 feet of the South 75.00 feet of Lot 25 in William Elliotts
Powers Lake Subdivision (as measured along the west line of Lot 25), located
in the Northeast Fractional 1/4 of Section 13, T 1 N, R 18 E, Walworth County,
Wisconsin,

and that the map shown hereon is a correct representation thereof and shows the size
and location of the property, its exterior boundaries, the location of all visible
structures and dimensions of all principal buildings thereon, boundary fences,
apparent easements, roadways and visible encroachments, if any, and that I have
surveyed the property hereon described, according to the official records, to the
best of my knowledge and belief.

December 1, 1987

George T. Dunham
George T. Dunham, Surveyor

