


DUNHAM SURVEYING, S. C.
SURVEYING & SUBDIVIDING
DELAVER, WISCONSIN 53115

N

PELL LAKE

DRIVE (Formerly Marinette Drive)


Scale - 1" = 20'
● = 5/8" Iron Rod Found
○ = 3/4" Iron Pipe Found
□ = 3/4" Iron Pipe set in concrete found
--- = fence line
(00.00) = recorded distance
Bearings referenced to the assumed bearing of East
along the north line of Geranium Road
Survey ordered by: Barb Lepkowski
484 Orchard Street
Antioch, IL 60002

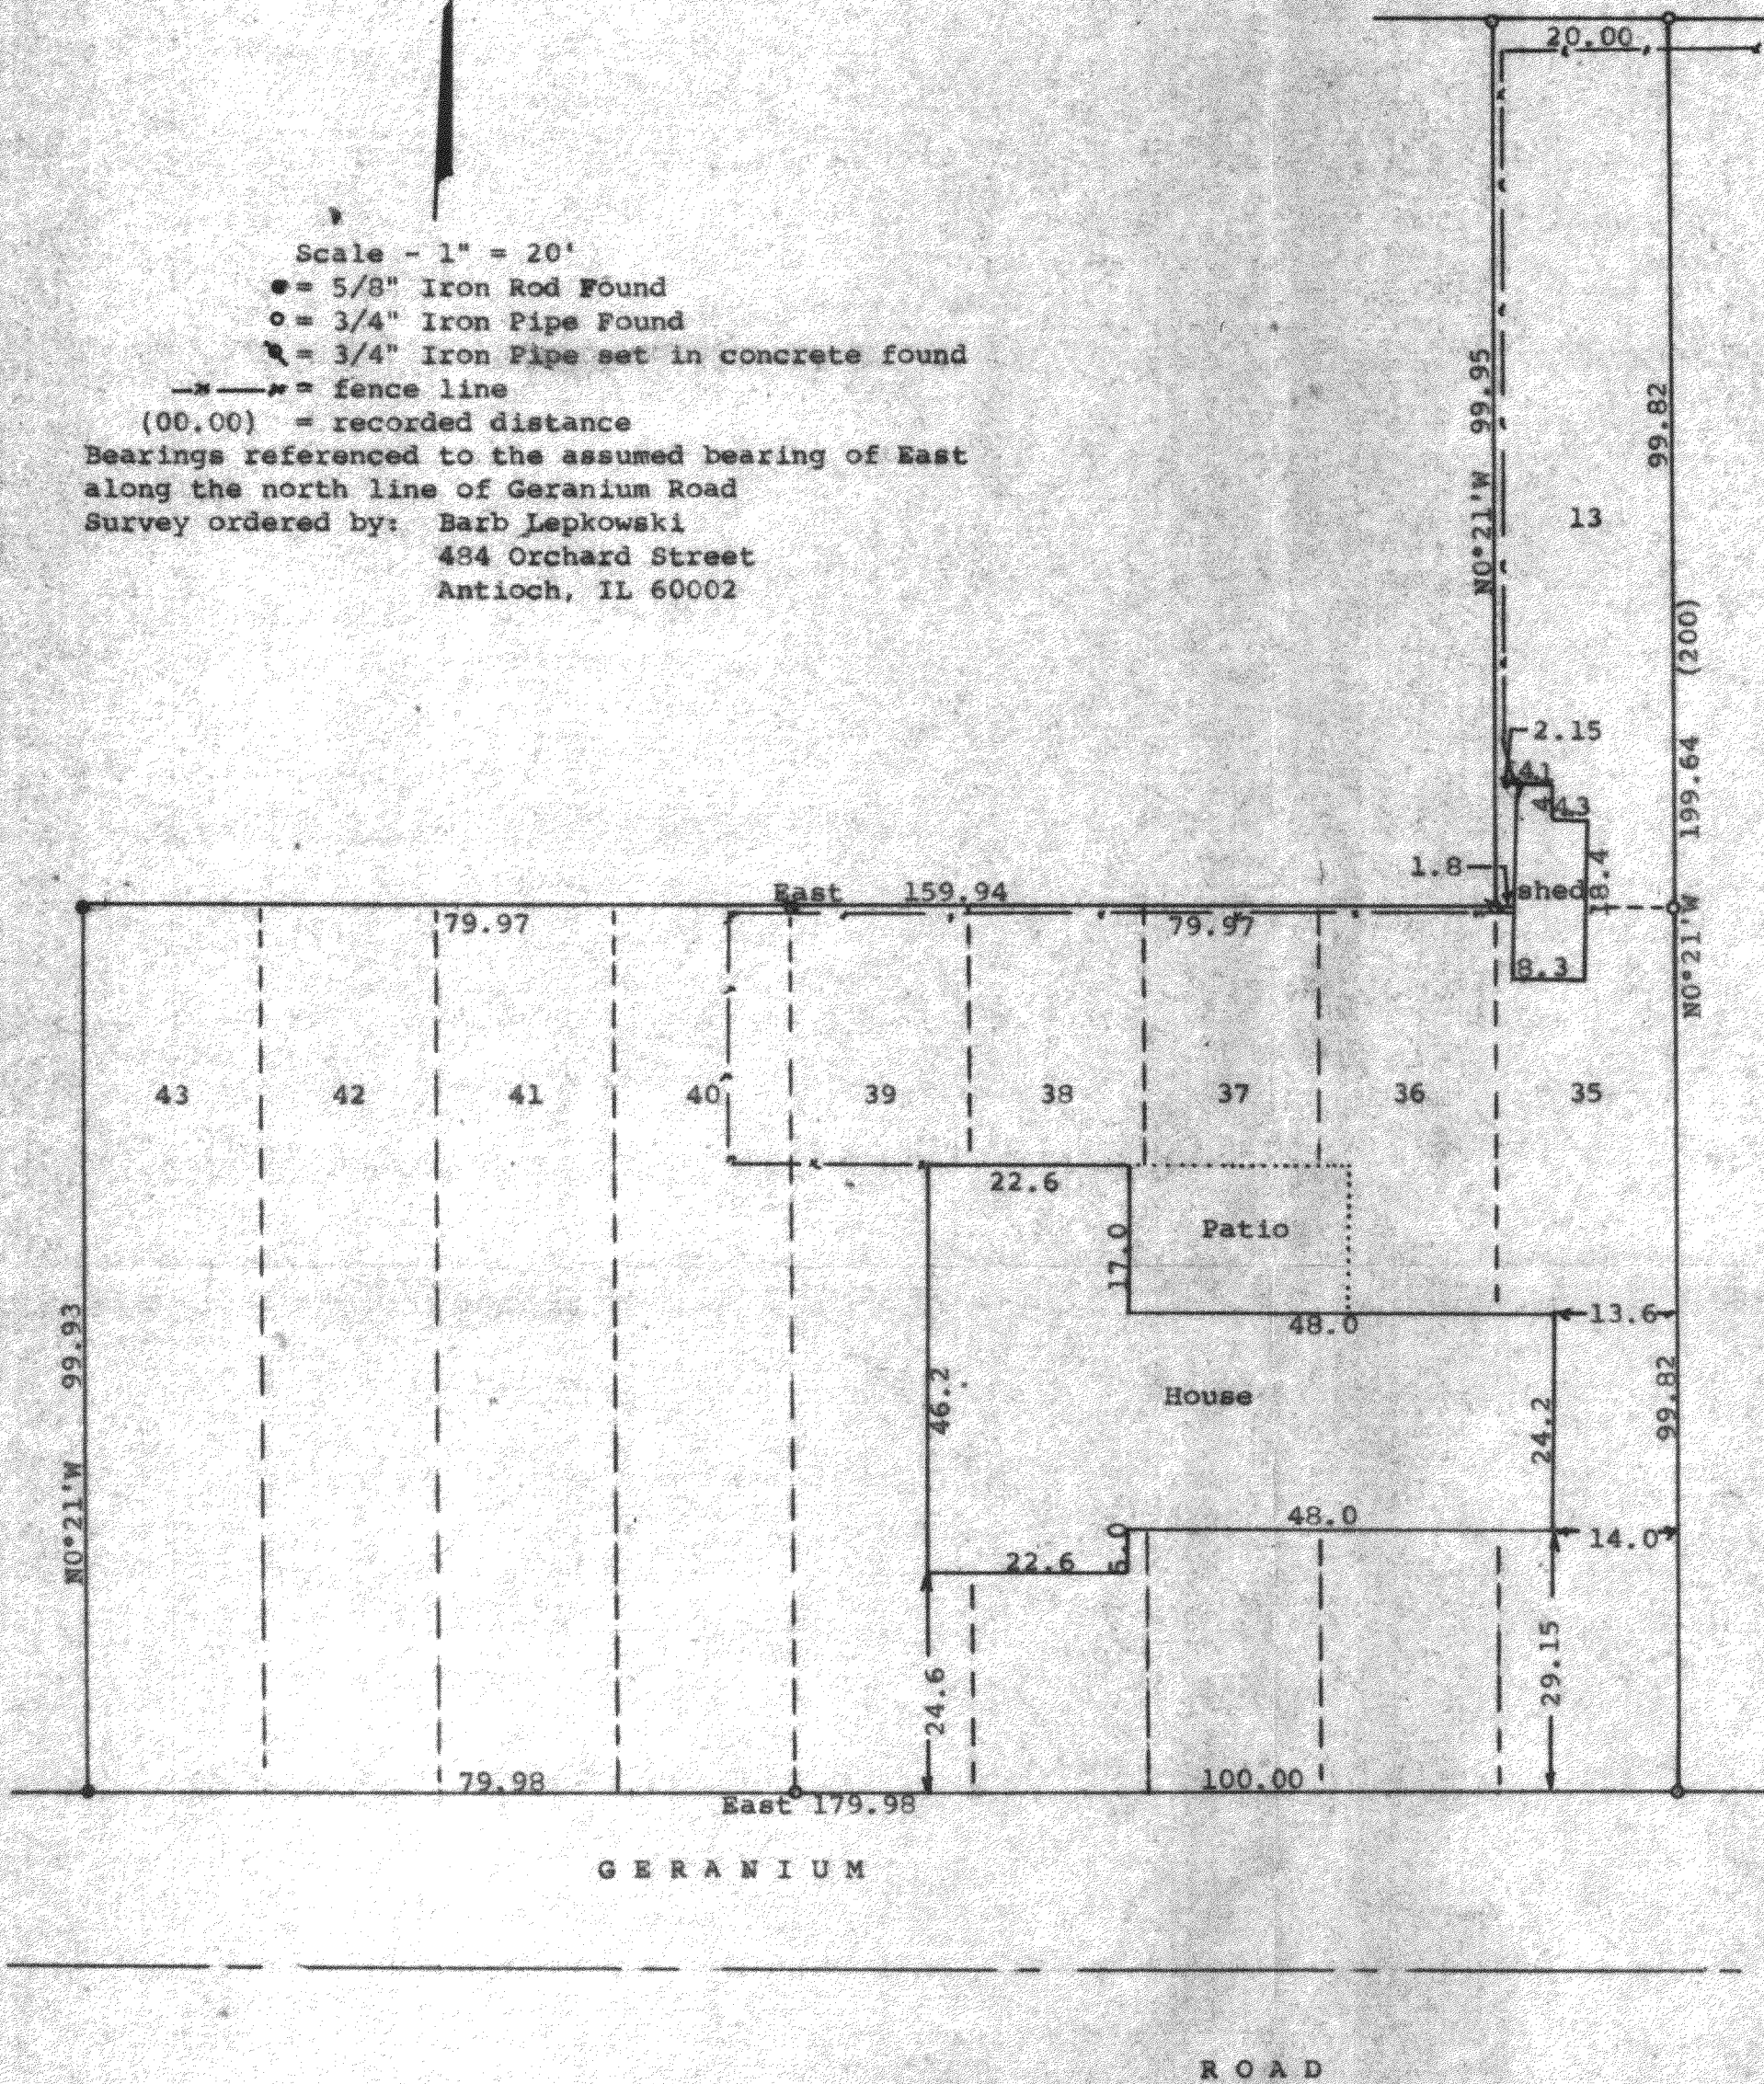

STATE OF WISCONSIN)
COUNTY OF WALWORTH) SS

I, George T. Dunham, Surveyor, certify that I have surveyed the property described as follows:

Lot 13 and Lots 35-43 inclusive in Block 1, Pell Lake Addition, a subdivision located in Section 14, T 1 N, R 18 E, Walworth County, Wisconsin, and that the map shown hereon is a correct representation thereof and shows the size and location of the property, its exterior boundaries, the location of all visible structures and dimensions of all principal buildings thereon, boundary fences, apparent easements, roadways and visible encroachments, if any, and that I have surveyed the property hereon described, according to the official records, to the best of my knowledge and belief.
June 9, 1988

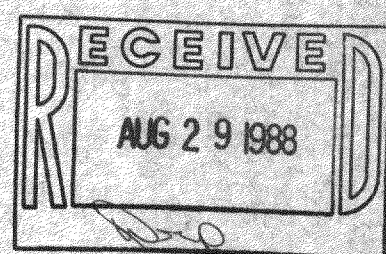

George T. Dunham
George T. Dunham, Surveyor

