


118-905

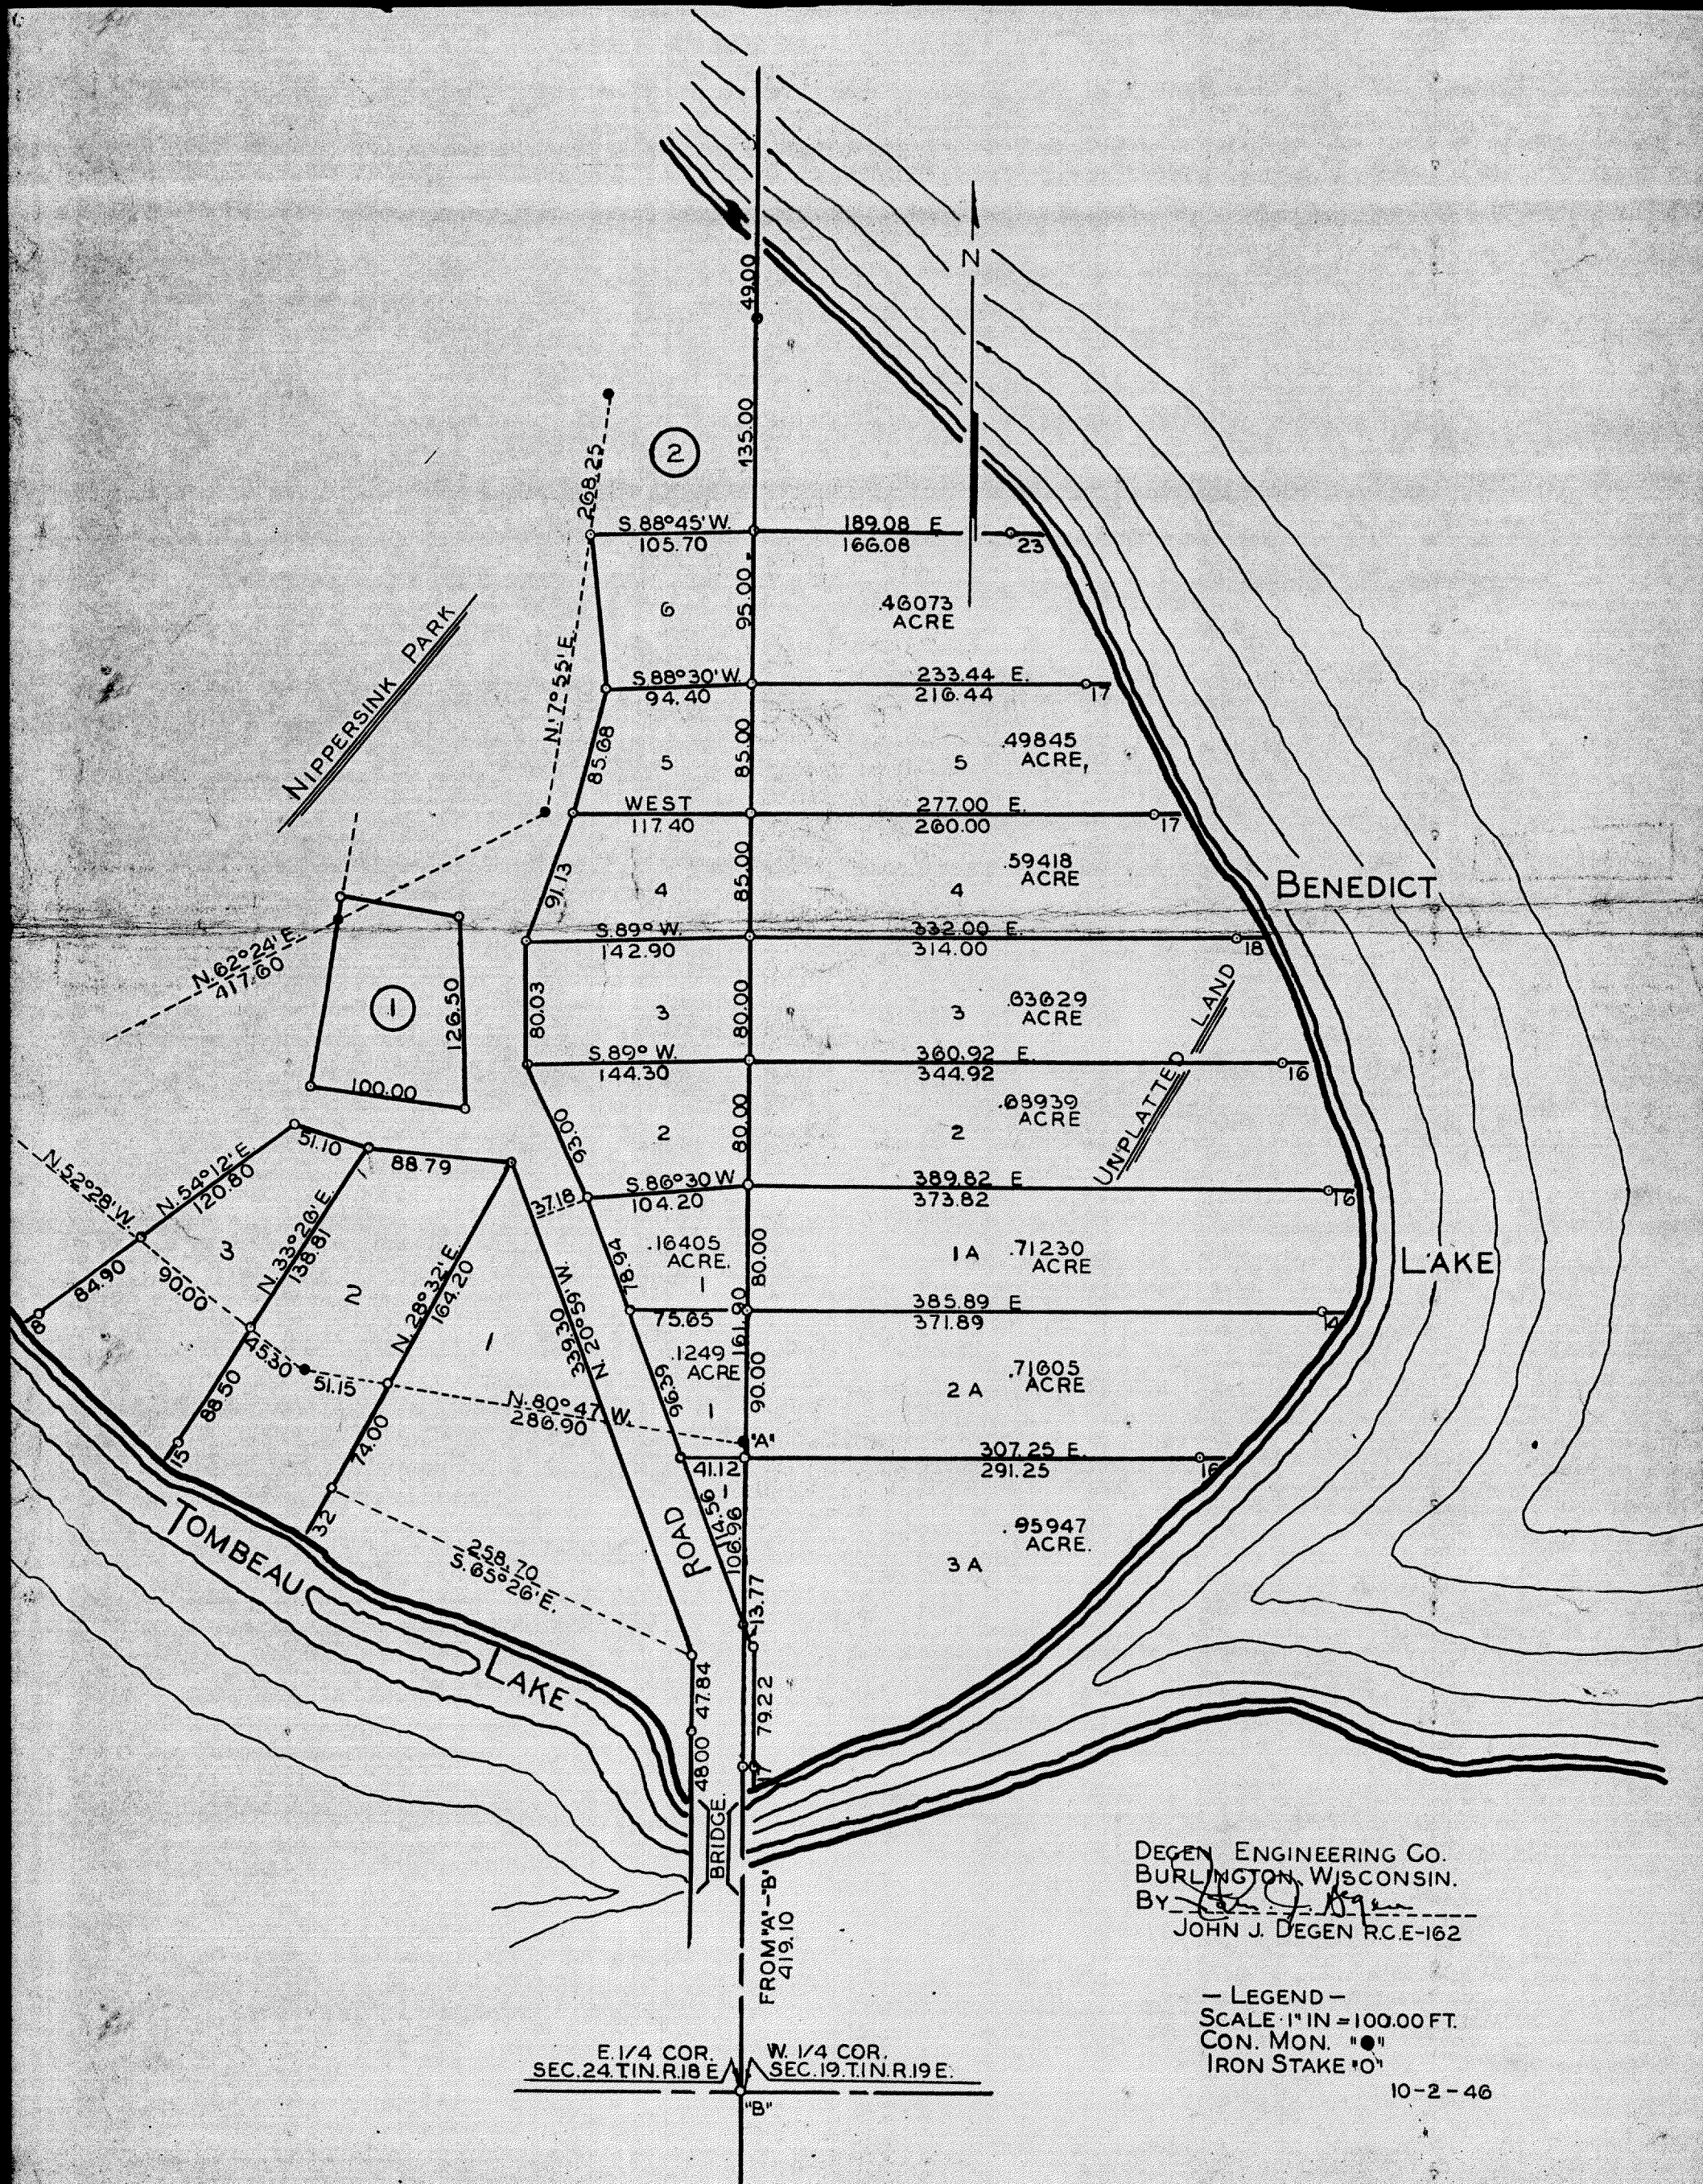

DEGEN ENGINEERING CO.
BURLINGTON, WISCONSIN.
BY John J. Degen
JOHN J. DEGEN R.C.E-162

— LEGEND —
SCALE 1" IN = 100.00 FT.
CON. MON. "●"
IRON STAKE "○"

10-2-46