



GEORGE T. DUNHAM
SURVEYING & SUBDIVIDING
DELAVER, WISCONSIN

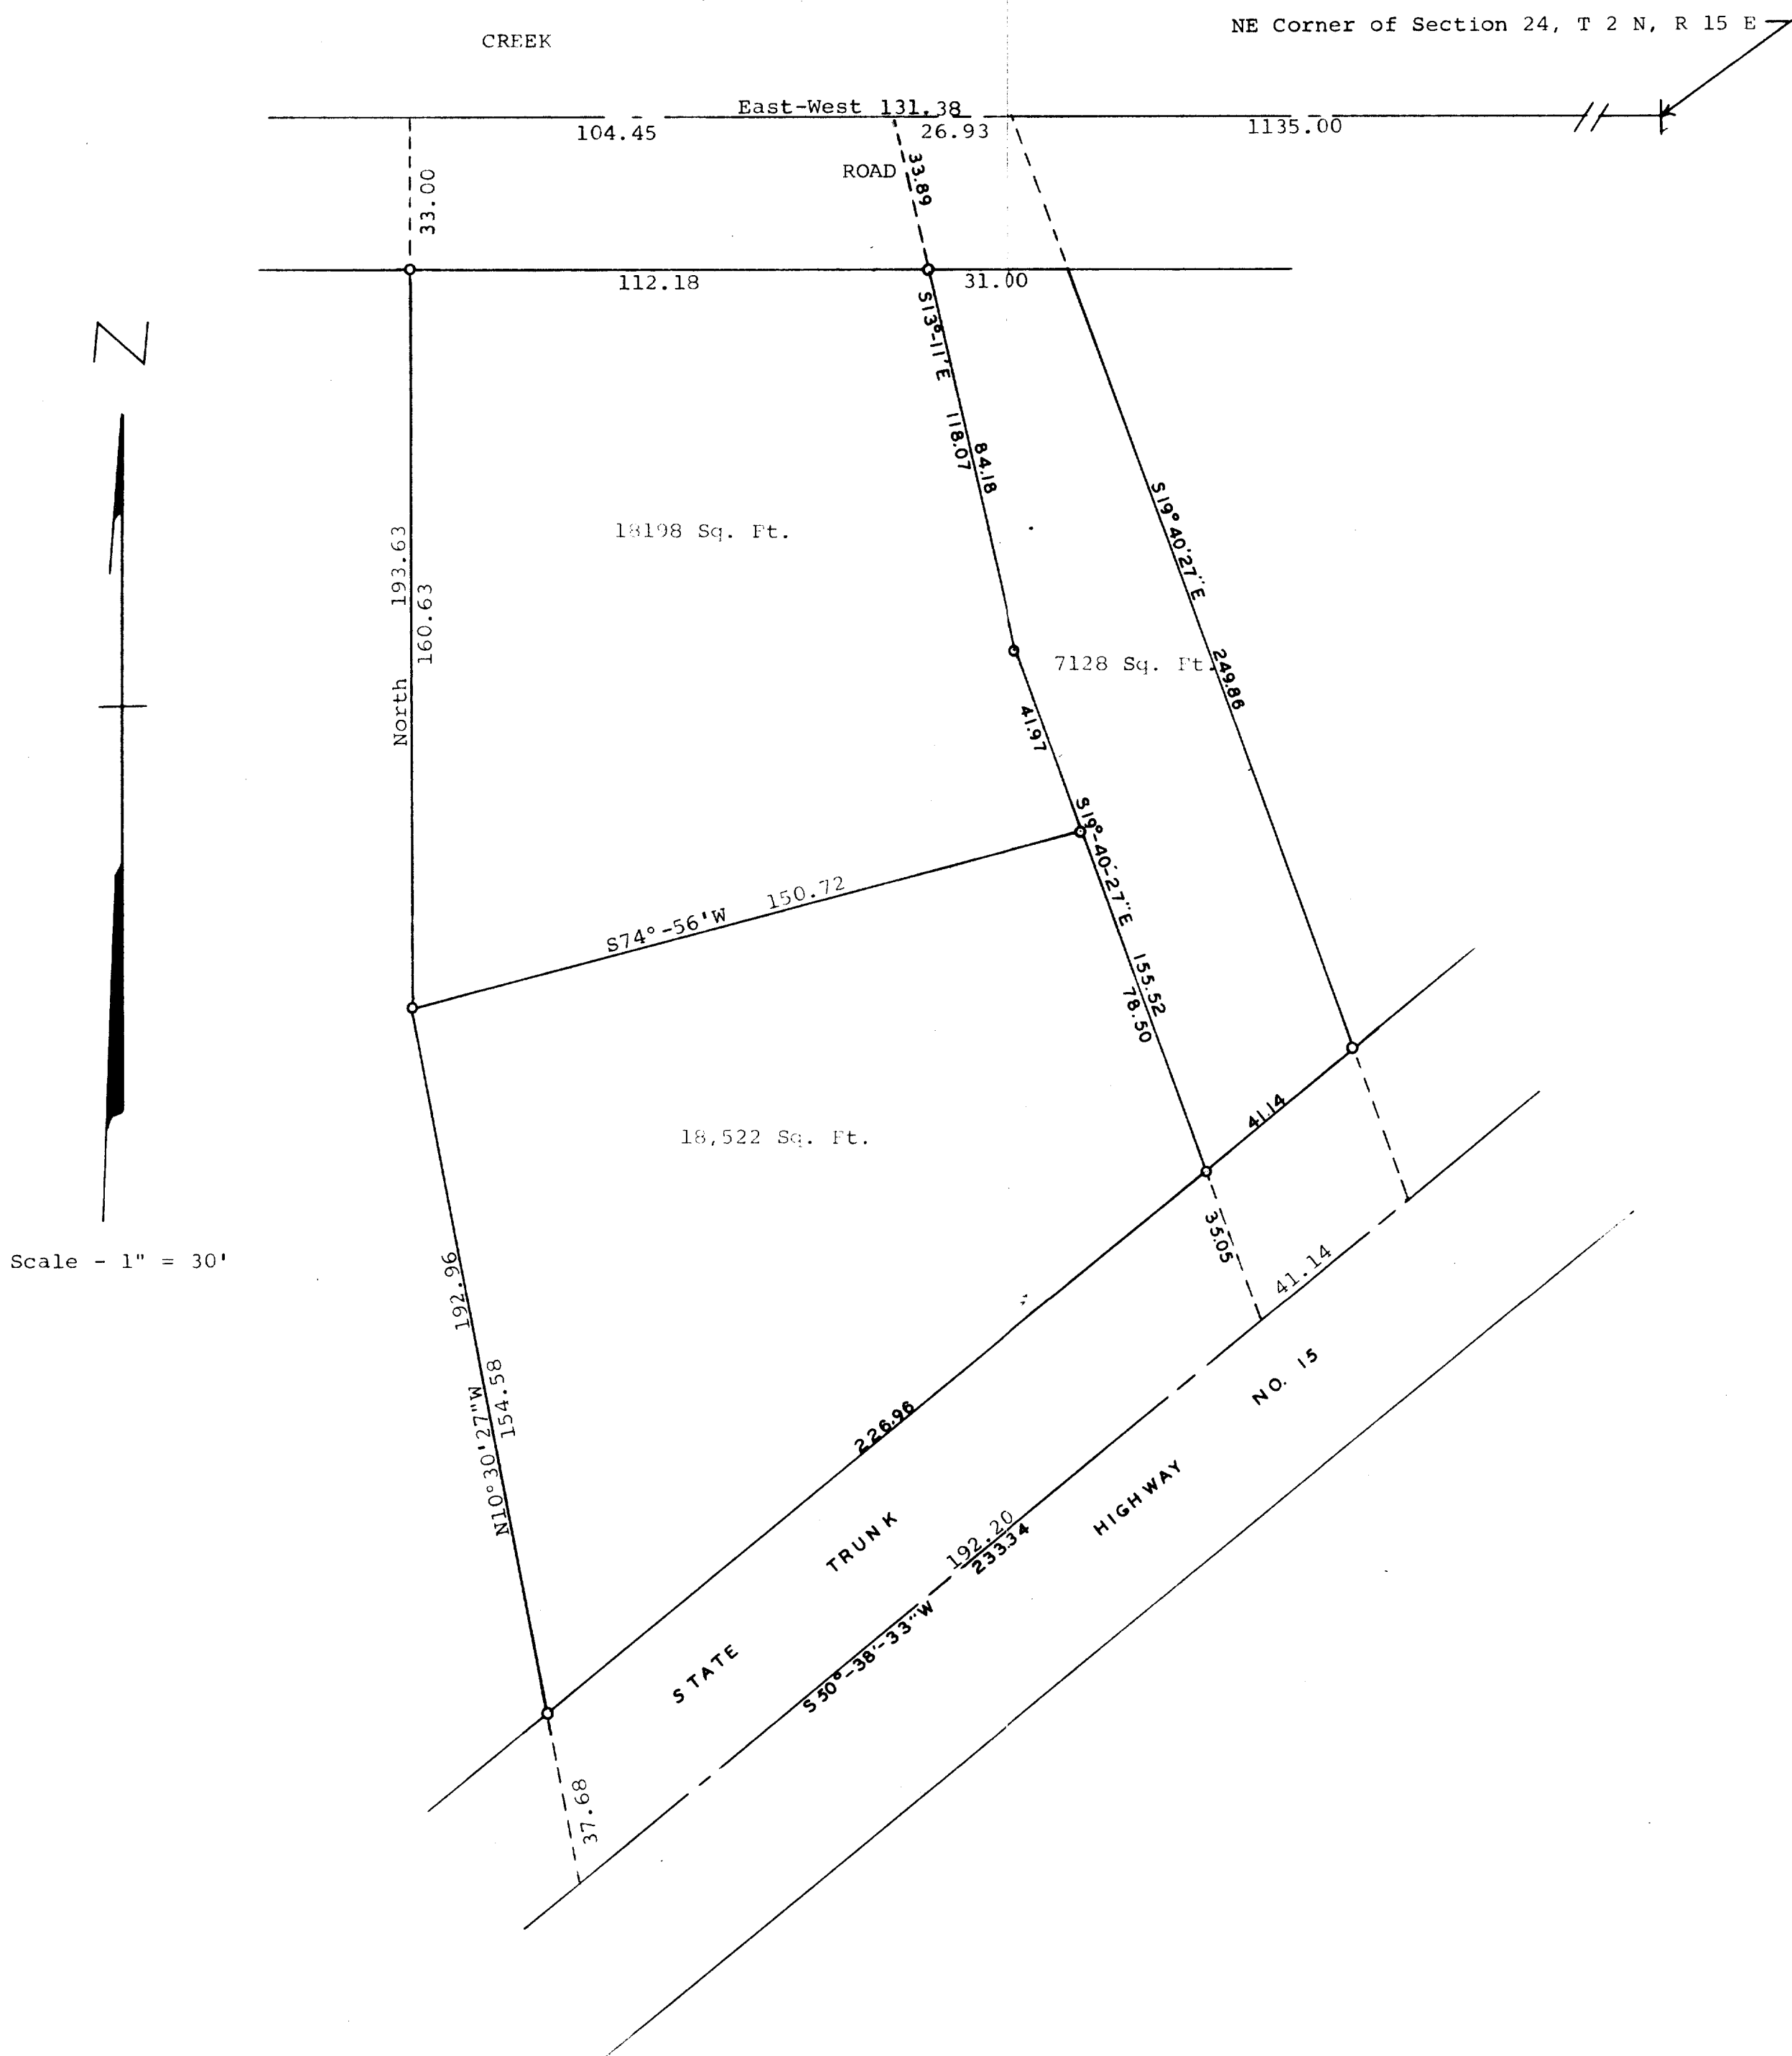

Plat of survey of a parcel of land located in the NE $\frac{1}{4}$ of Section 24,
T 2 N, R 15 E, Walworth County, Wisconsin.
July 1971

George T. Dunham
George T. Dunham, Surveyor

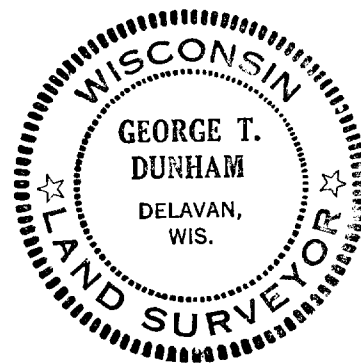

D-24-1A
D-24-1A

B0001-6A

215-110