


GEORGE T. DUNHAM
SURVEYING & SUBDIVIDING
DELAVAN, WISCONSIN


N

Scale - 1" = 200'
○ = Iron Pipe
● = Concrete Monument

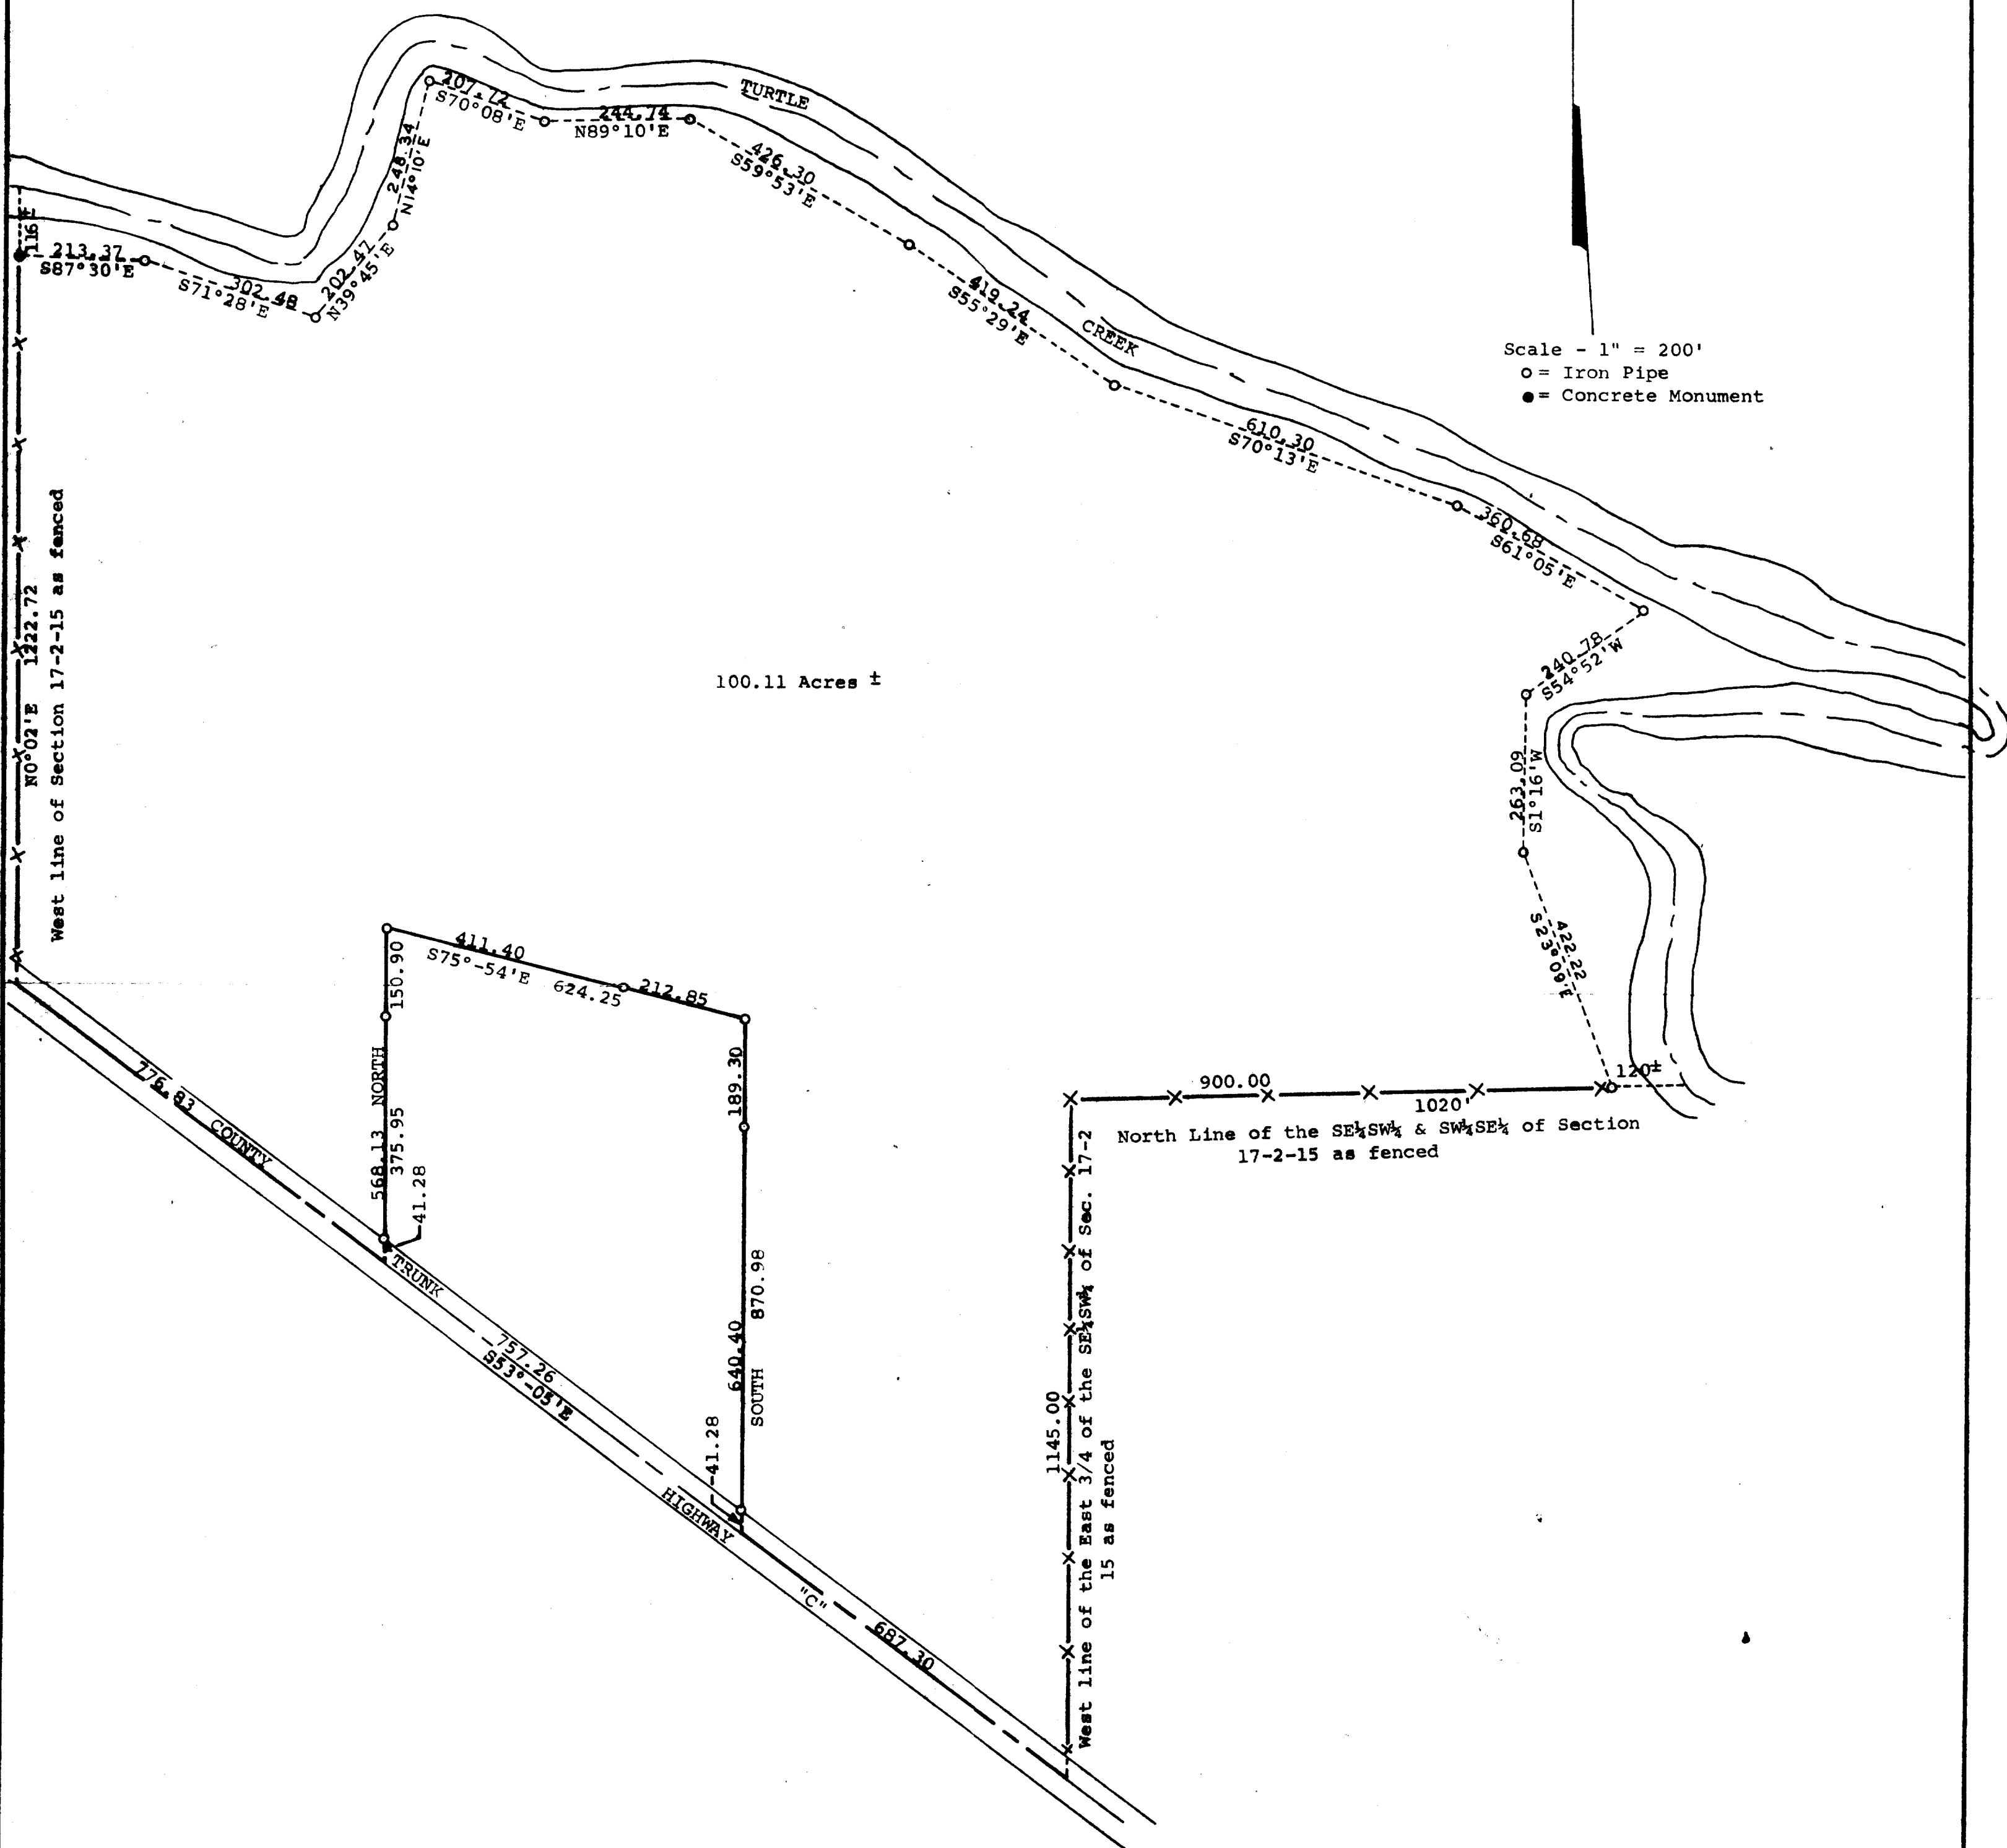

Plat of survey of a parcel of land located in Section 17, T 2 N, R 15 E, Walworth County, Wisconsin.
September 10, 1974

George T. Dunham
George T. Dunham, Surveyor

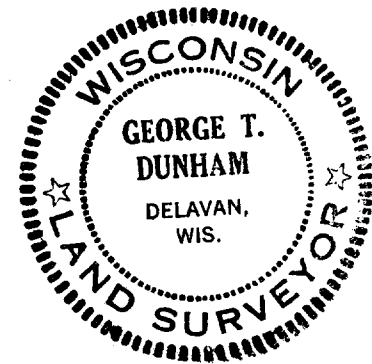

D-17-5
D-17-5c

215-124