


**ABELL
SURVEYING & MAPPING
DELAVAN, WISCONSIN 53115
414-728-6737**



SCALE - 1"=100'

LEGEND
○ - IRON PIPE FOUND
() - RECORDED AS

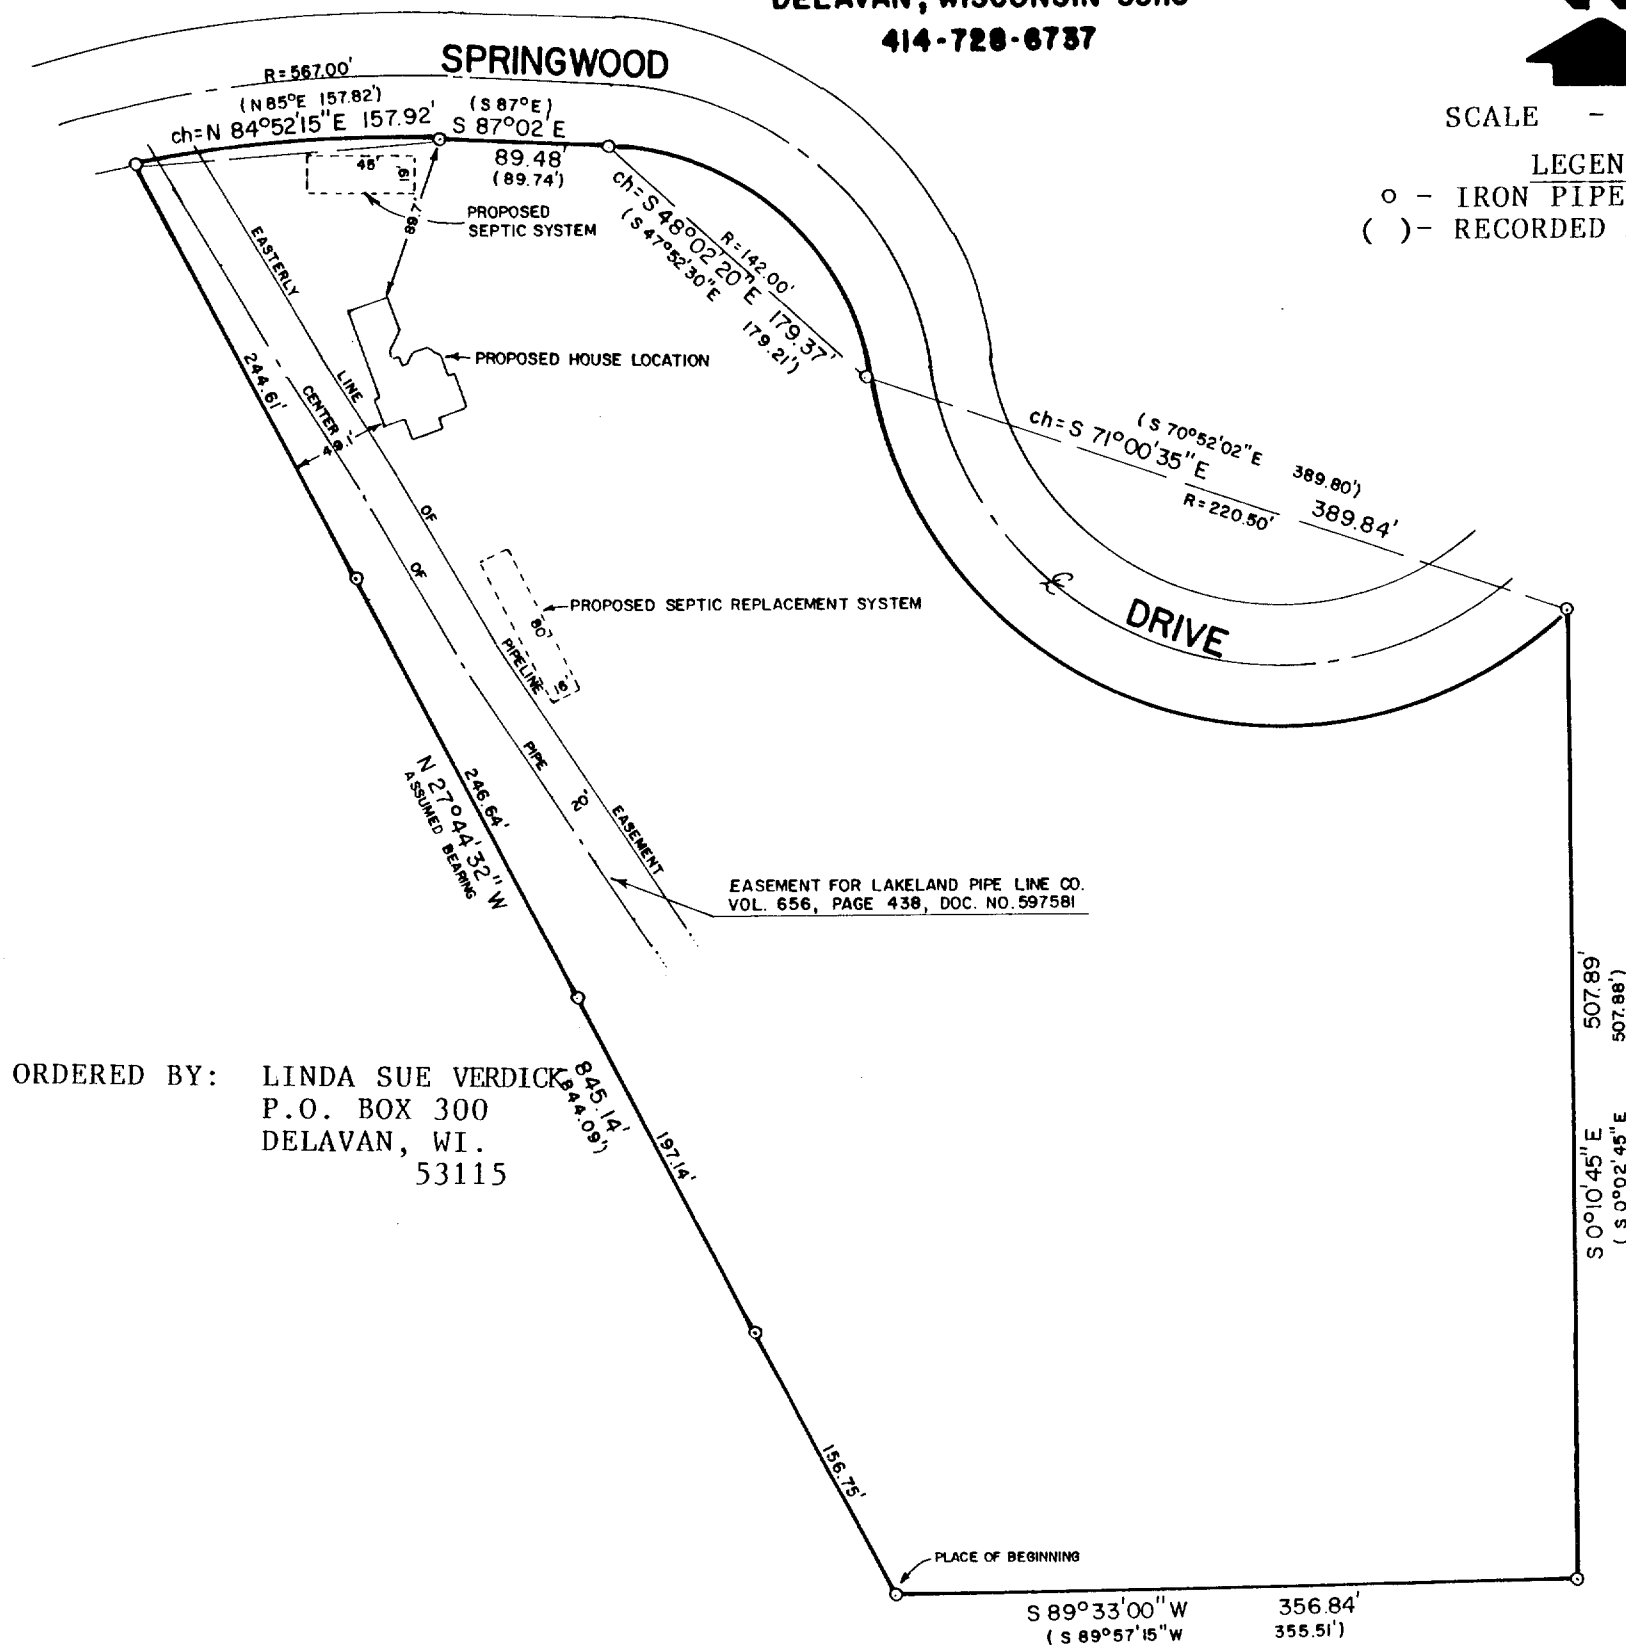


ORDERED BY: LINDA SUE VERDICK
P.O. BOX 300
DELAVAN, WI.
53115

**PLAT OF SURVEY OF
LOT 33 OF THE UNRECORDED PLAT OF SPRINGWOOD FARMS**

That part of the S.W. 1/4 of the S.E. 1/4 of Section 3, Town 2 North, Range 15 East, in the Town of Darien, Walworth County, Wisconsin, bounded and described as follows; Commencing at the S. 1/4 corner of said Section 3; Thence N.89°57'15"E., along the South line of said 1/4 Section, 750.00 feet to the point of beginning; Thence N.27°44'32"W., 344.09 feet to a point on a curve whose center lies to the South, with a radius of 567.00 feet and a chord bearing N.85°00'00"E., 157.82 feet; Thence Northeasterly along the arc of said curve, 153.34 feet; Thence S.87°00'00"E., 39.74 feet to the point of a curve whose center lies to the South with a radius of 142.00 feet and a chord bearing S.47°52'30"E., 179.21 feet; Thence Southeasterly along the arc of said curve, 193.93 feet to the point of a reverse curve, whose center lies to the N.E., with a radius of 220.50 feet and a chord bearing S.70°52'02"E., 319.80 feet; Thence Southeasterly and Northeasterly along the arc of said curve, 478.11 feet; Thence S.00°02'45"E., 507.88 feet to the South line of said 1/4 Section; Thence S.89°57'15"W., along said South line 355.51 feet to the point of beginning.

I, DAVID F. ABELL, DO HEREBY CERTIFY THAT I HAVE SURVEYED THE PROPERTY HEREON DESCRIBED ACCORDING TO THE OFFICIAL RECORDS AND THAT THE PLAT HEREON IS A CORRECT REPRESENTATION OF THE PROPERTY LINES TO THE BEST OF MY KNOWLEDGE AND BELIEF.

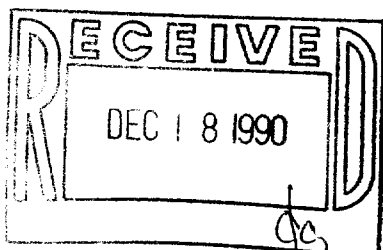

David F. Abell
DAVID F. ABELL

WISCONSIN REGISTERED LAND SURVEYOR, S-1596

August 25, 1990
DATE

JOB NUMBER - 90154

NOTE: THIS IS NOT A CERTIFIED COPY UNLESS SEALED.