


GEORGE T. DUNHAM
SURVEYING & SUBDIVIDING
DELAVER, WISCONSIN

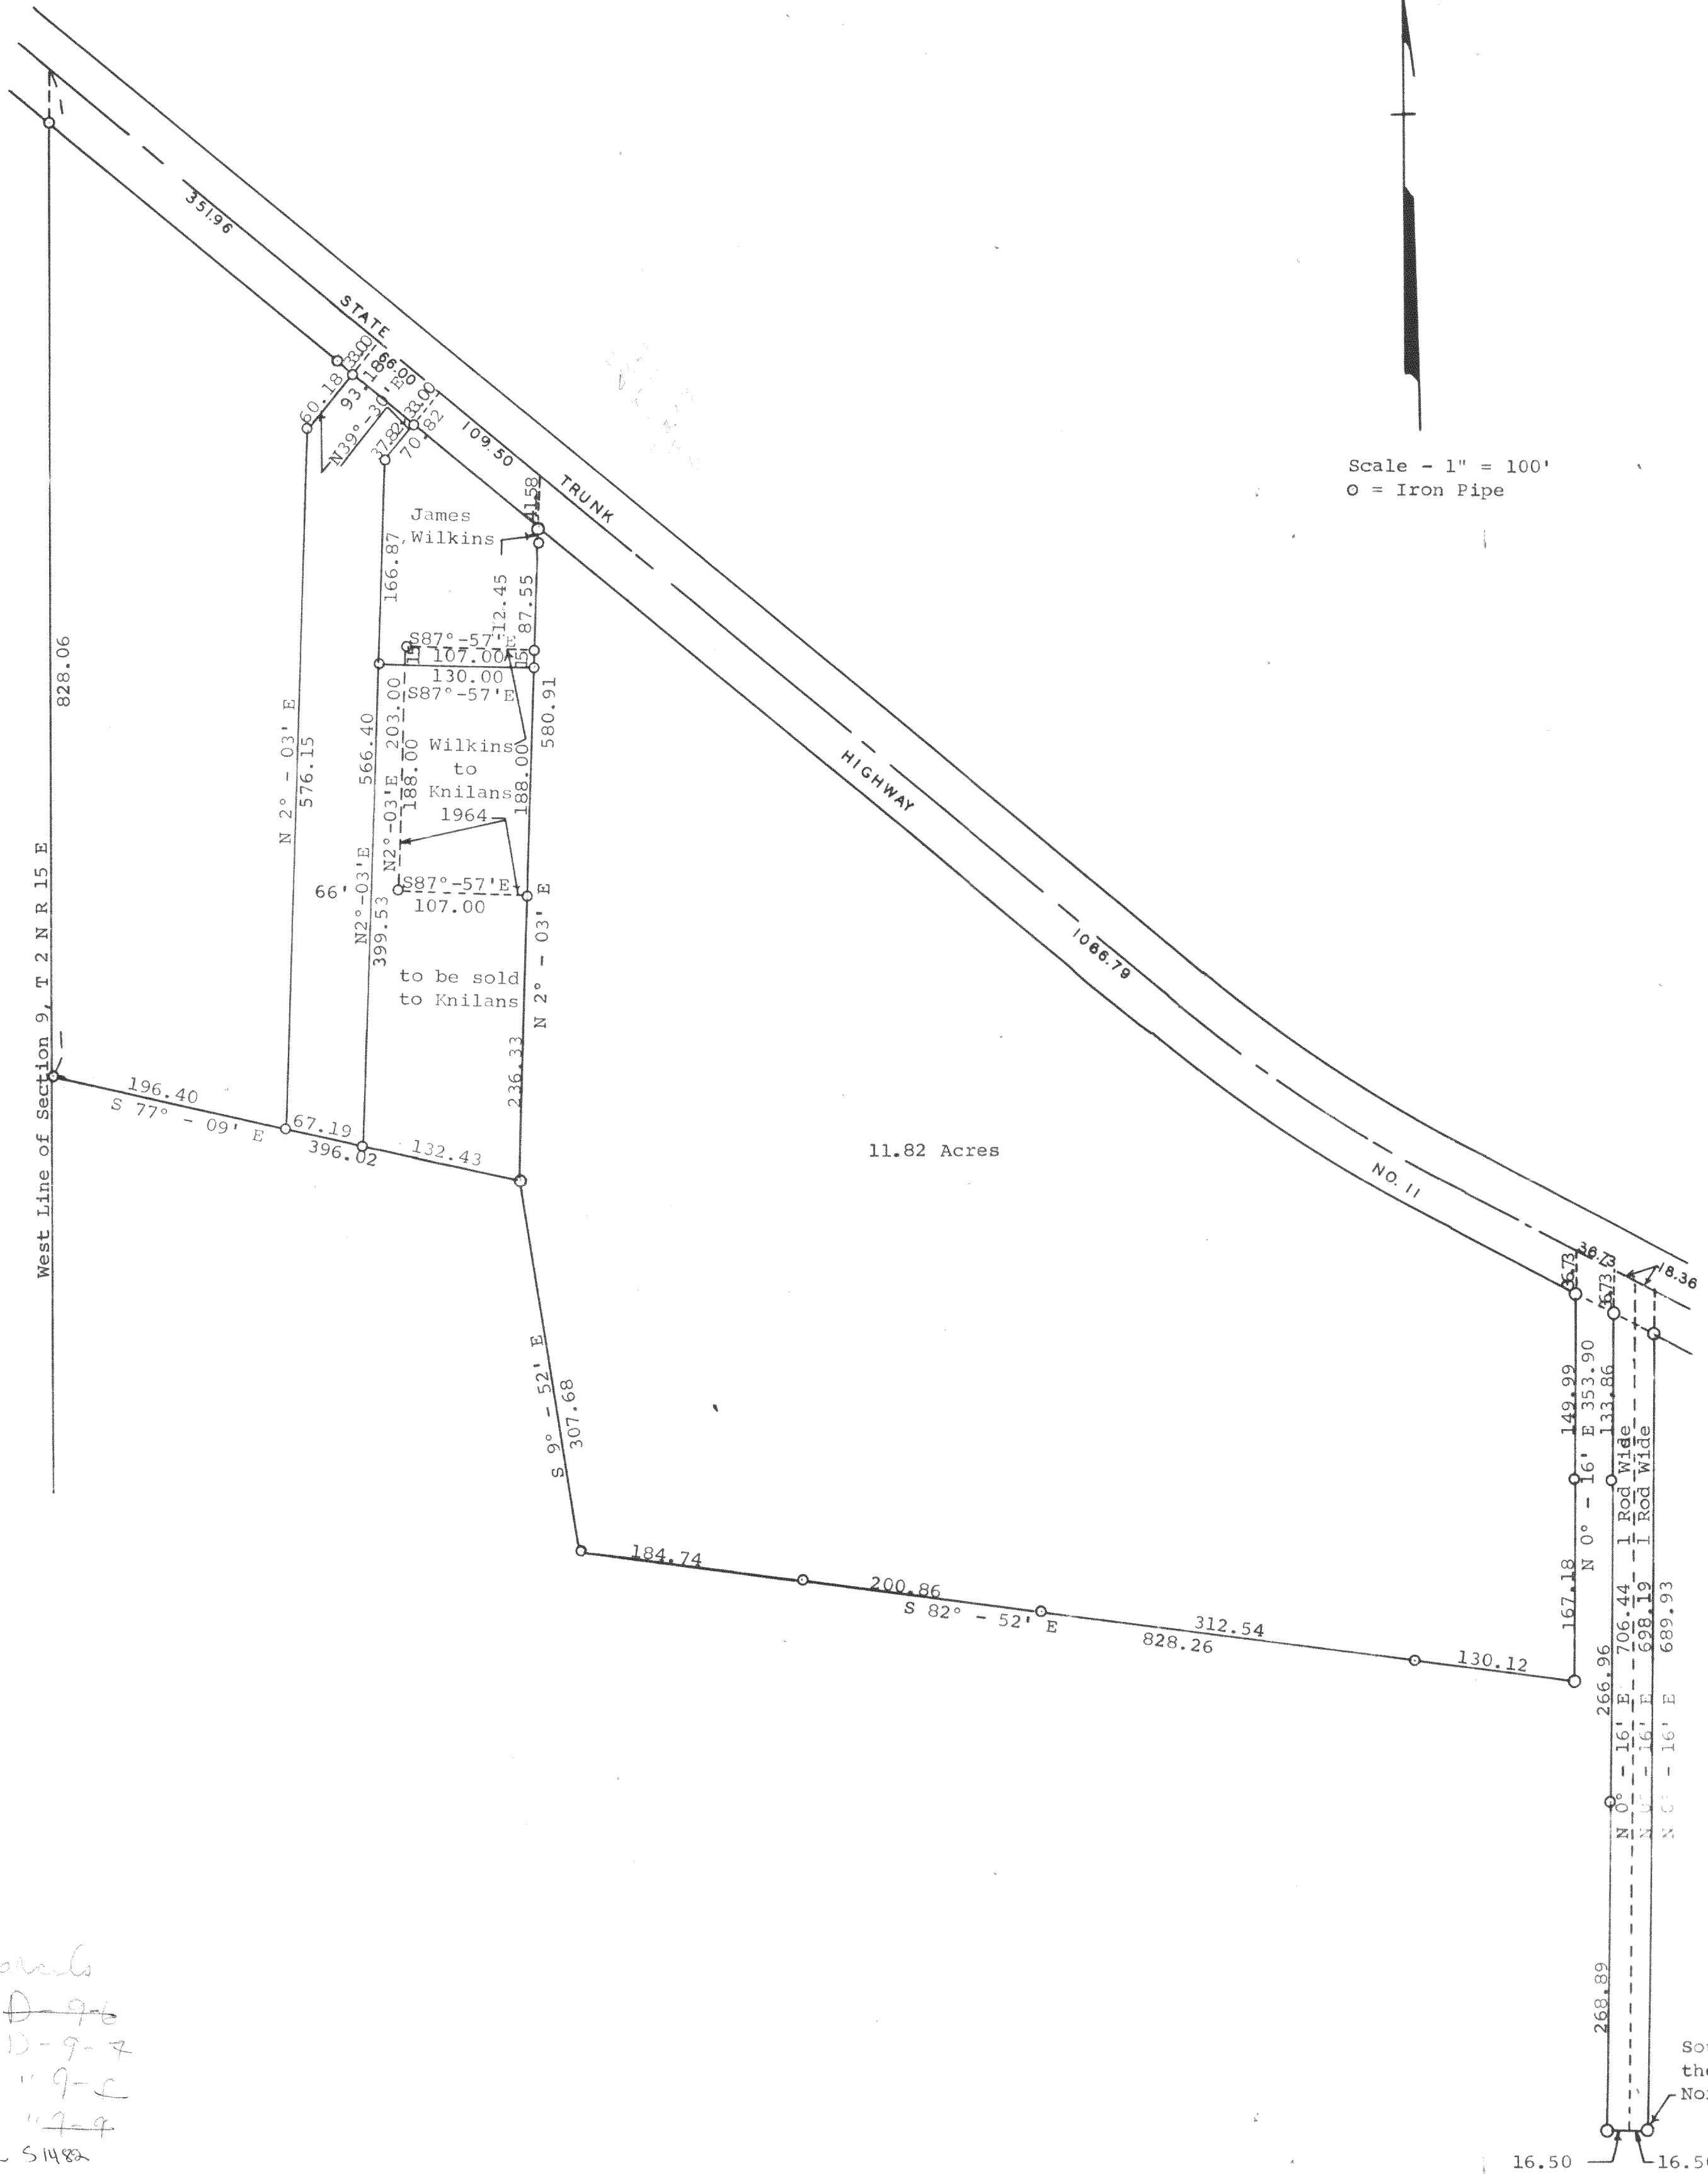

Scale - 1" = 100'
O = Iron Pipe



Parcels
D-9-6
D-9-7
9-C
7-9
C 51482

Plat of Survey of Land Located in the West 1/2 of the Northwest 1/4 of
Section 9, T 2 N R 15 E of Walworth County, Wisconsin
October, 1962
Revised Nov. 8, 1962
10/23/67

George T. Dunham
George T. Dunham, Surveyor