


DUNHAM SURVEYING, S.C.
SURVEYING & SUBDIVIDING
DELAVER, WISCONSIN 53115

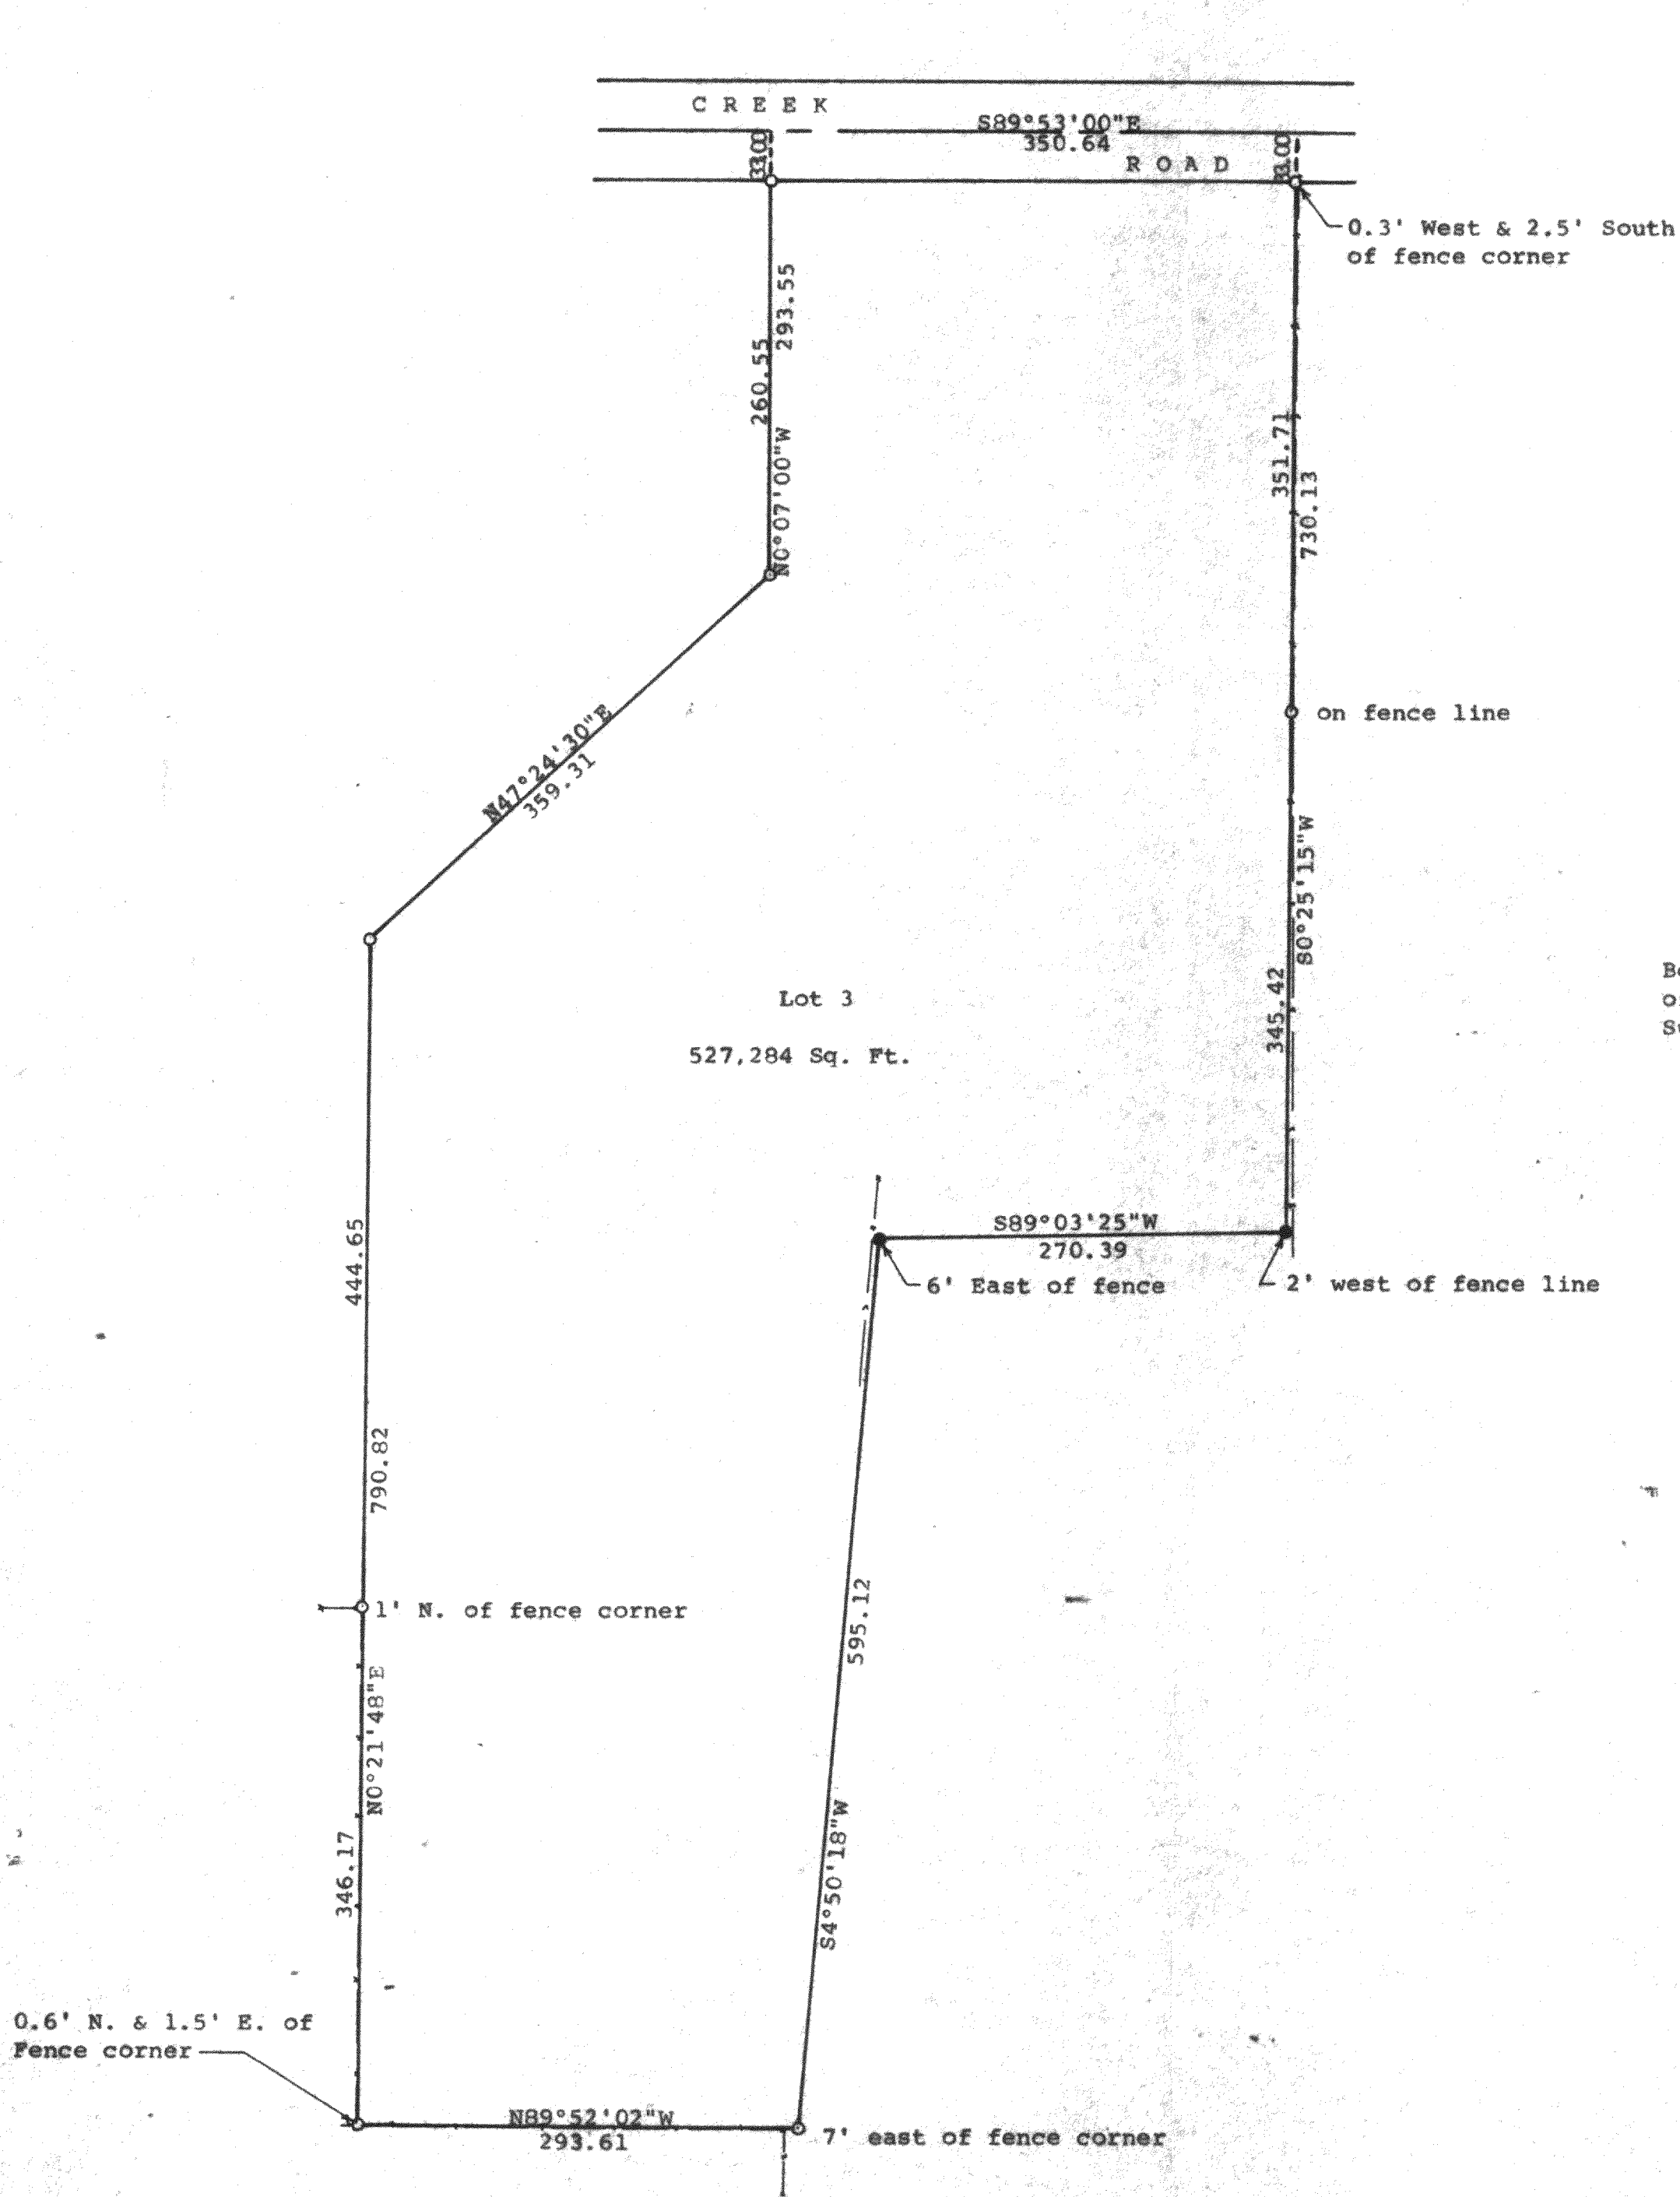

N

Scale - 1" = 100'

● = 1 1/4" Iron Pipe Found

○ = 1" Iron Pipe Found

--- = Fence Line

Bearings are those on the recorded plat
of Certified Survey No. 1132

Survey ordered by: Danielson & Osman Realty
23 North Wisconsin
Darien, WI 53114

STATE OF WISCONSIN)
COUNTY OF WALWORTH)



I, George T. Dunham, Surveyor, certify that I have surveyed the property
described as follows:

Lot 3 of Certified Survey No. 1132 recorded in Volume 5 of Certified
Surveys on Page 165, Walworth County Records, being a parcel of land
located in the Southwest 1/4 of Section 22, T 2 N, R 15 E, Walworth
County, Wisconsin, subject to easements of record,

and that the plat shown hereon is a correct representation thereof and shows
the size and location of the property, its exterior boundaries, the location
of all visible structures and dimensions of all principal buildings thereon,
boundary fences, apparent easements, roadways and visible encroachments, if
any, and that I have surveyed the property hereon described, according to the
official records, to the best of my knowledge and belief.

October 14, 1992

George T. Dunham, Surveyor

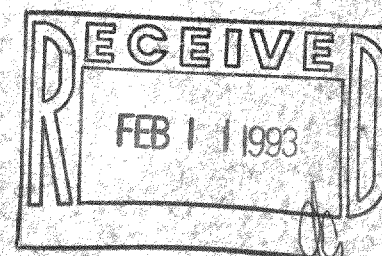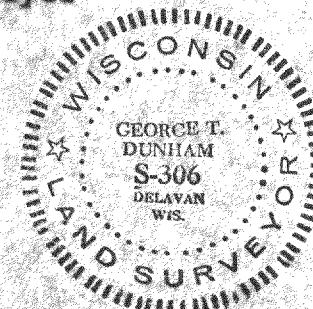

215-330