



ABELL
SURVEYING & MAPPING
DELANAN, WISCONSIN 53115
414-728-6737

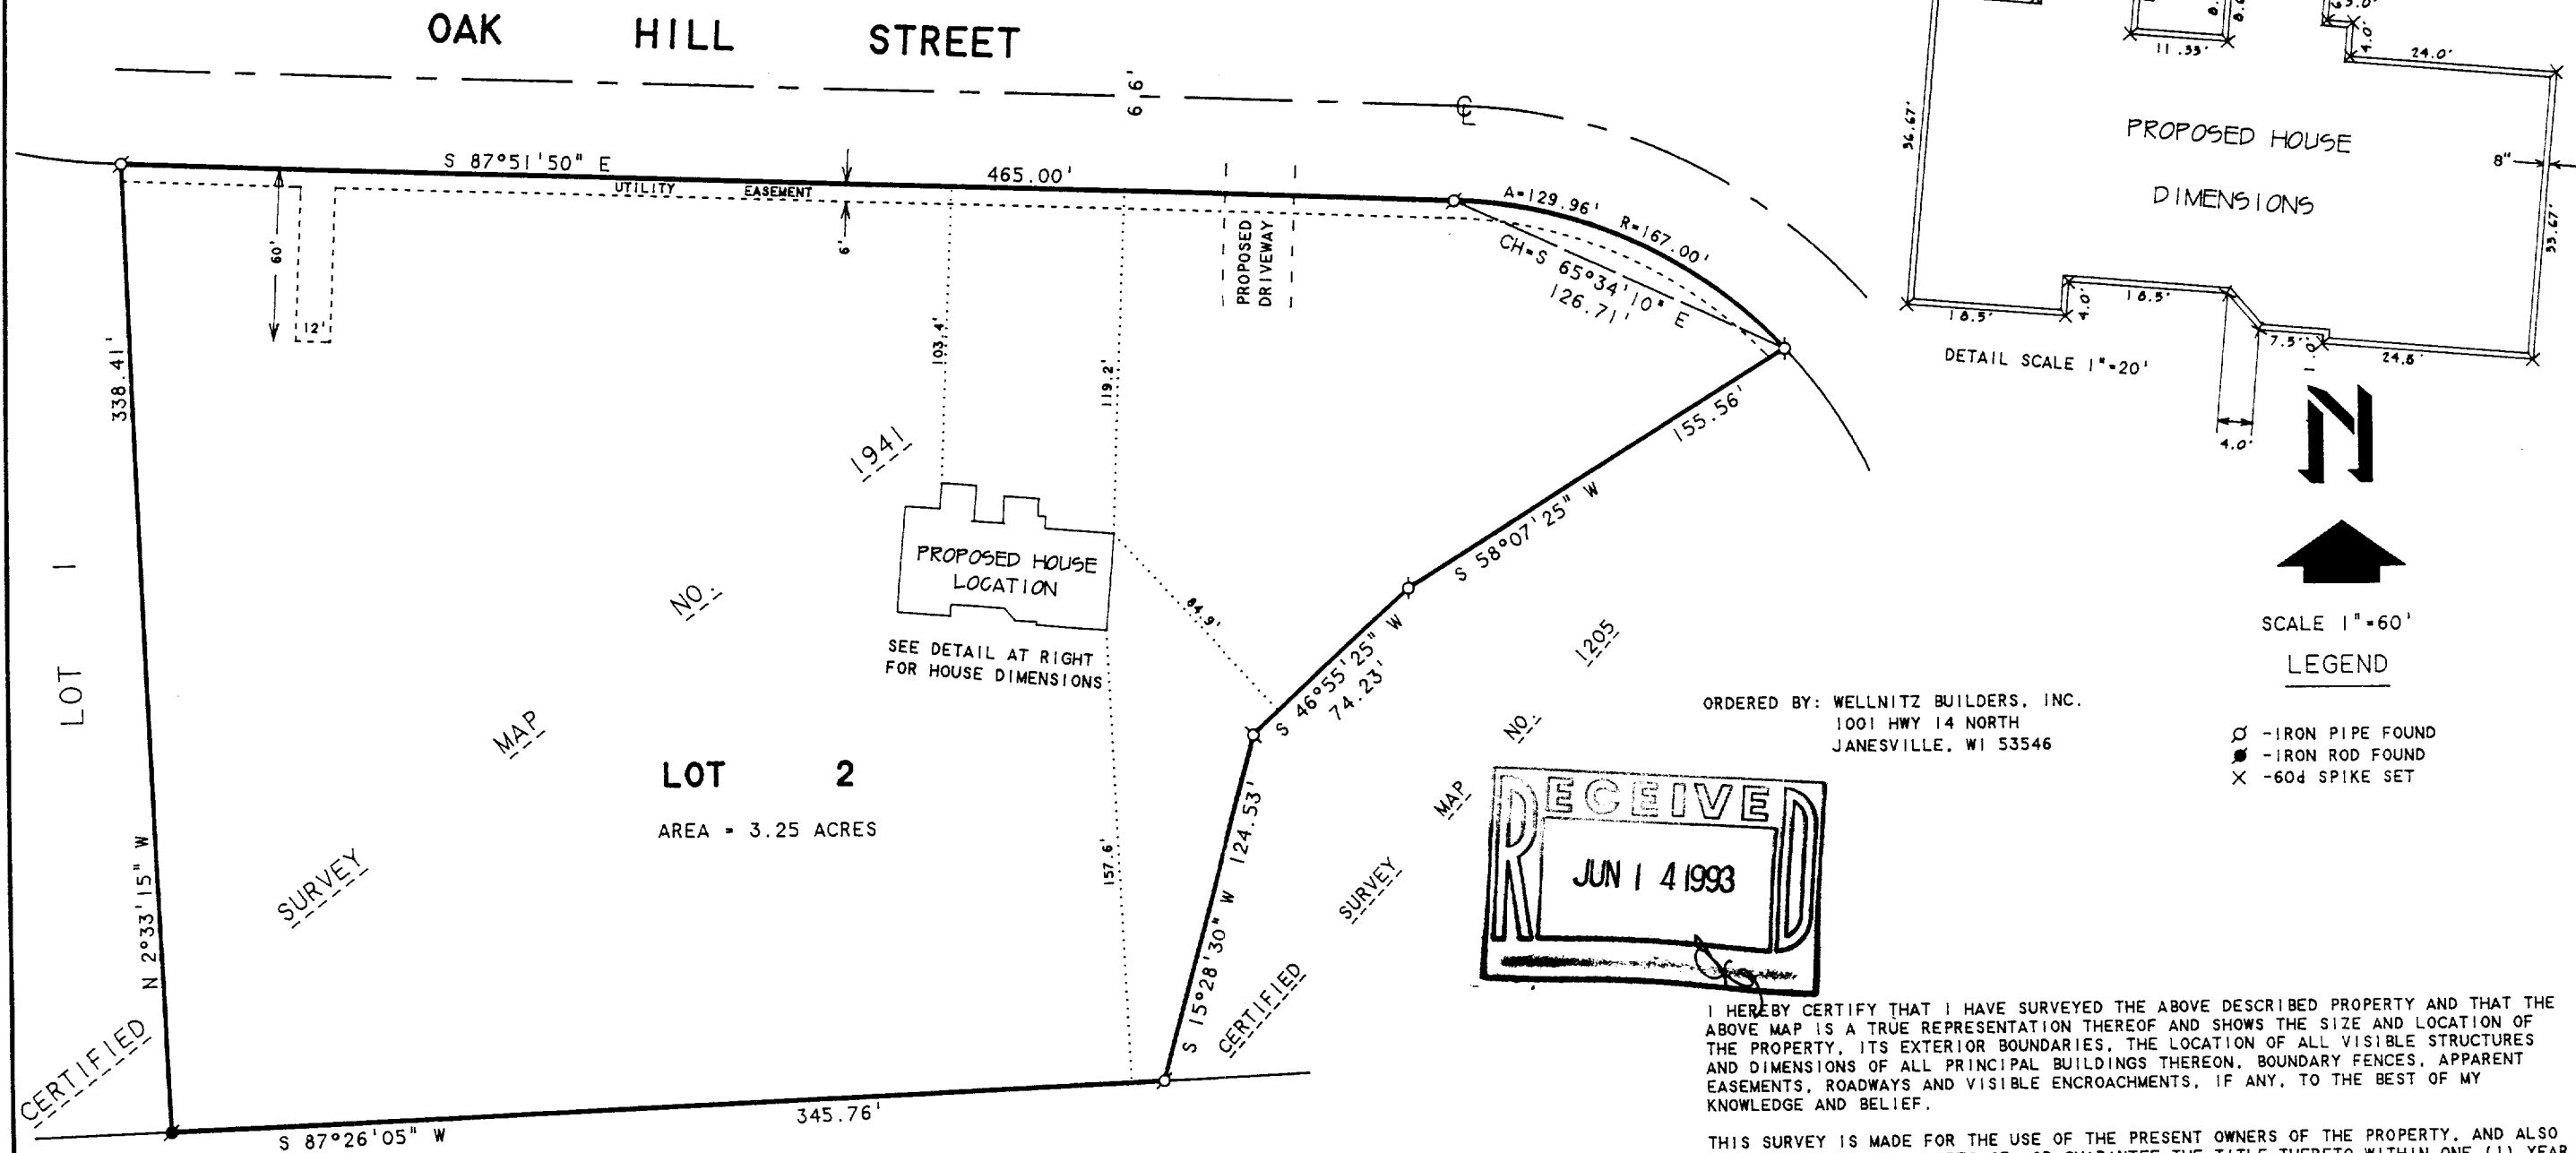

NOTE: BEARINGS ARE REFERENCED TO
CERTIFIED SURVEY MAP NO. 1941.

PLAT OF SURVEY OF
LOT 2, CERTIFIED SURVEY MAP NO. 1941,
LOCATED IN THE NORTHEAST 1/4 OF SECTION
22, T2N, R15E AND IN THE NORTHWEST 1/4
OF SECTION 23, T2N, R15E, WALWORTH
COUNTY, WISCONSIN.

ORDERED BY: WELLNITZ BUILDERS, INC.
1001 HWY 14 NORTH
JANESVILLE, WI 53546

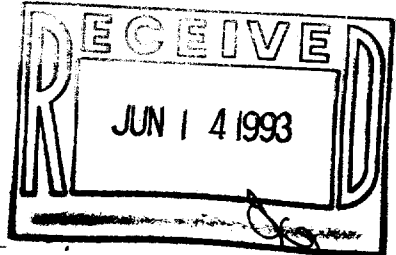

I HEREBY CERTIFY THAT I HAVE SURVEYED THE ABOVE DESCRIBED PROPERTY AND THAT THE
ABOVE MAP IS A TRUE REPRESENTATION THEREOF AND SHOWS THE SIZE AND LOCATION OF
THE PROPERTY, ITS EXTERIOR BOUNDARIES, THE LOCATION OF ALL VISIBLE STRUCTURES
AND DIMENSIONS OF ALL PRINCIPAL BUILDINGS THEREON, BOUNDARY FENCES, APPARENT
EASEMENTS, ROADWAYS AND VISIBLE ENCROACHMENTS, IF ANY, TO THE BEST OF MY
KNOWLEDGE AND BELIEF.

THIS SURVEY IS MADE FOR THE USE OF THE PRESENT OWNERS OF THE PROPERTY, AND ALSO
THOSE WHO PURCHASE, MORTGAGE, OR GUARANTEE THE TITLE THERETO WITHIN ONE (1) YEAR
FROM DATE HEREON.

David F. Abell

DAVID F. ABELL
WISCONSIN REGISTERED LAND SURVEYOR, S-1596

February 19, 1993
DATE JOB NUMBER - 86065
NOTE: THIS IS NOT A CERTIFIED COPY UNLESS SEALED.

BA-1941-2

215-336