


CENTER OF
SECTION 15-2-15

ABELL
SURVEYING & MAPPING
DELAVER, WISCONSIN 53115
414-728-6737

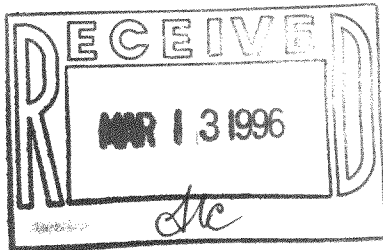

N



SCALE 1"=150'



LEGEND

- - CONCRETE MONUMENT FOUND
- - IRON PIPE FOUND
- ⊗ - SPIKE FOUND
- - IRON ROD FOUND

PLAT OF SURVEY OF

LOT 2, CERTIFIED SURVEY MAP NO. 2520,
LOCATED IN THE SOUTHEAST 1/4 AND IN THE
SOUTHWEST 1/4 OF SECTION 15, T2N, R15E,
WALWORTH COUNTY, WISCONSIN.

DETAIL SCALE 1"=40'

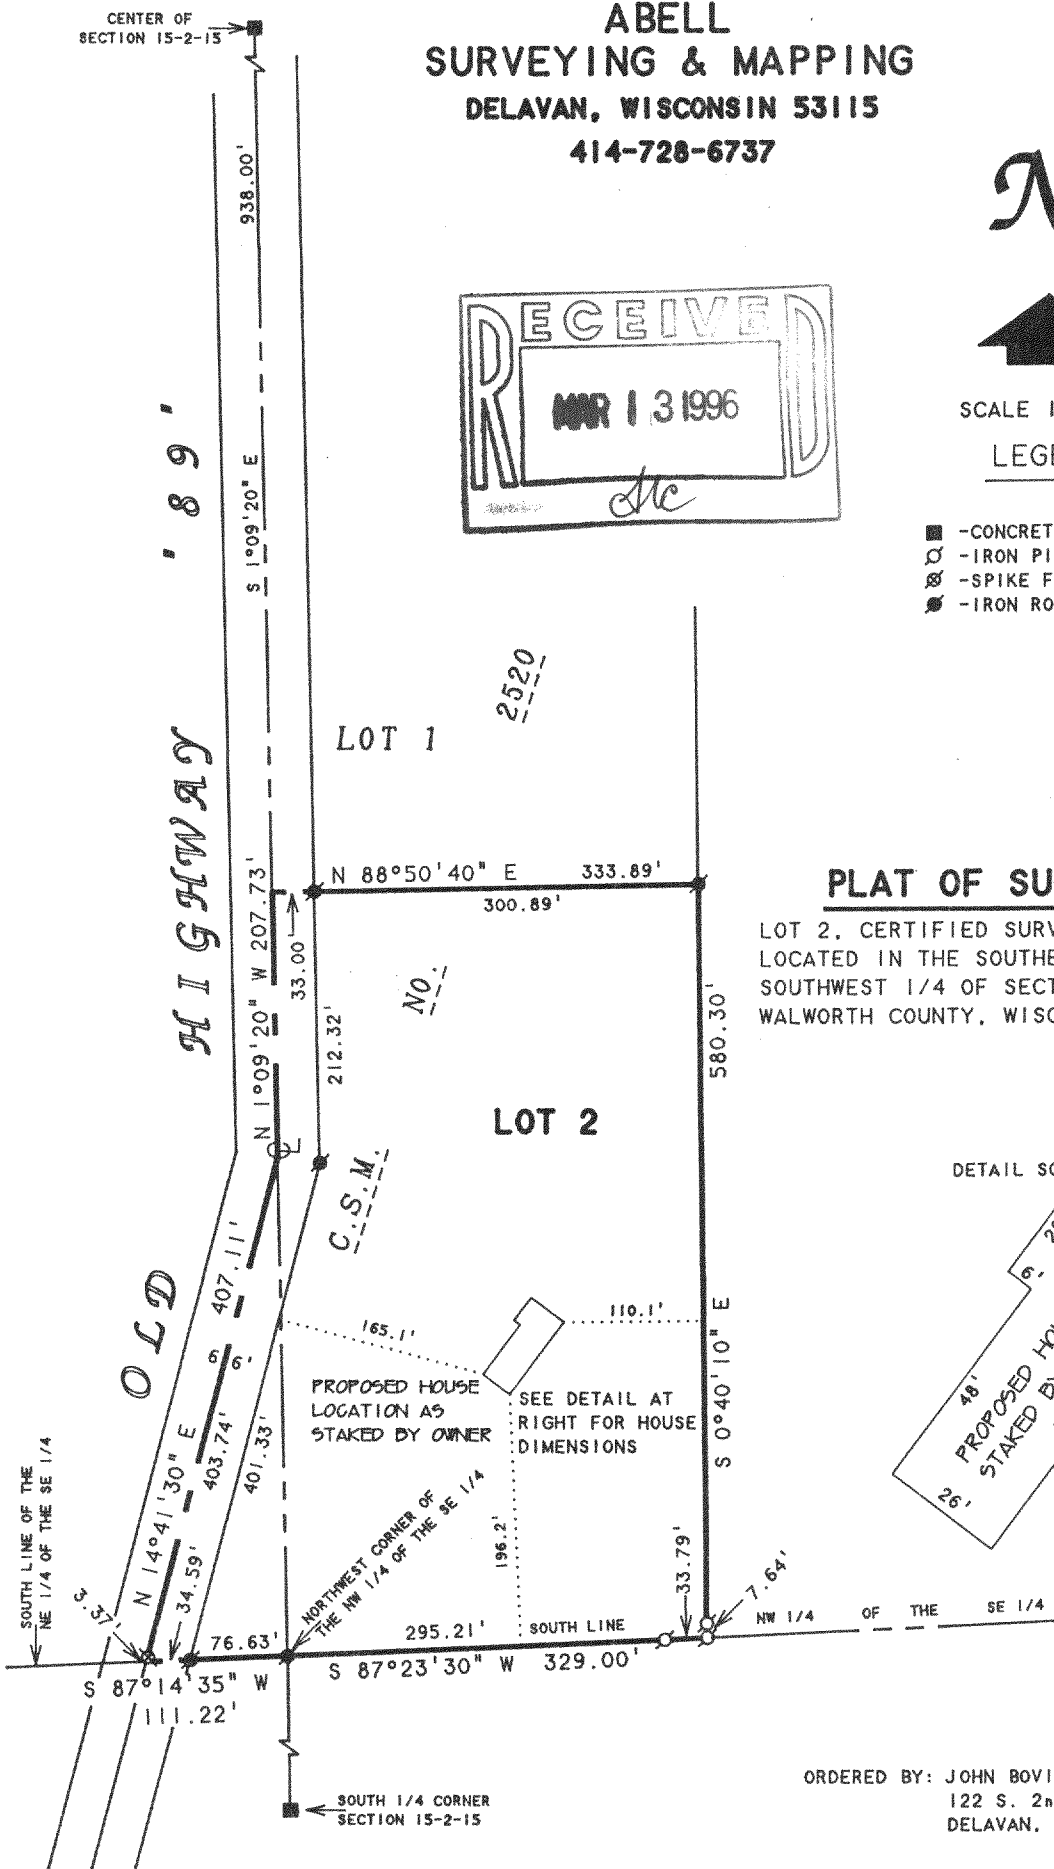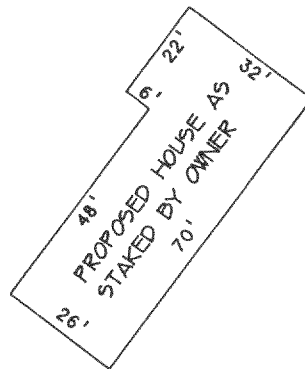

ORDERED BY: JOHN BOVIALL
122 S. 2nd STREET
DELAVER, WI 53115

I, DAVID F. ABELL, DO HEREBY CERTIFY THAT I HAVE SURVEYED THE PROPERTY HEREON
DESCRIBED ACCORDING TO THE OFFICIAL RECORDS AND THAT THE PLAT HEREON IS A
CORRECT REPRESENTATION OF THE PROPERTY LINES TO THE BEST OF MY KNOWLEDGE AND
BELIEF.

David F. Abell

DAVID F. ABELL
WISCONSIN REGISTERED LAND SURVEYOR, S-1596

NOTE: BEARINGS ARE REFERENCED TO THE
WISCONSIN COORDINATE SYSTEM -
SOUTH ZONE.

October 2, 1995

DATE: _____ JOB NUMBER - 94021
NOTE: THIS IS NOT A CERTIFIED COPY UNLESS SEALED.

BA-2520-2

215-394