
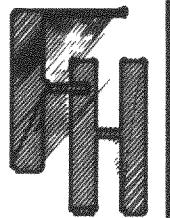


PLAT OF SURVEY

LOT 1 OF LAWSON CREEK WOODS
A RECORDED SUBDIVISION LOCATED IN THE
NW1/4 OF THE NE 1/4 OF
SECTION 23; AND THE
SW 1/4 OF THE SE 1/4 AND
THE SE 1/4 OF THE SW 1/4 OF
SECTION 14; ALL IN
TOWN 2 NORTH, RANGE 15 EAST,
TOWN OF DARIEN, WALWORTH COUNTY, WISCONSIN

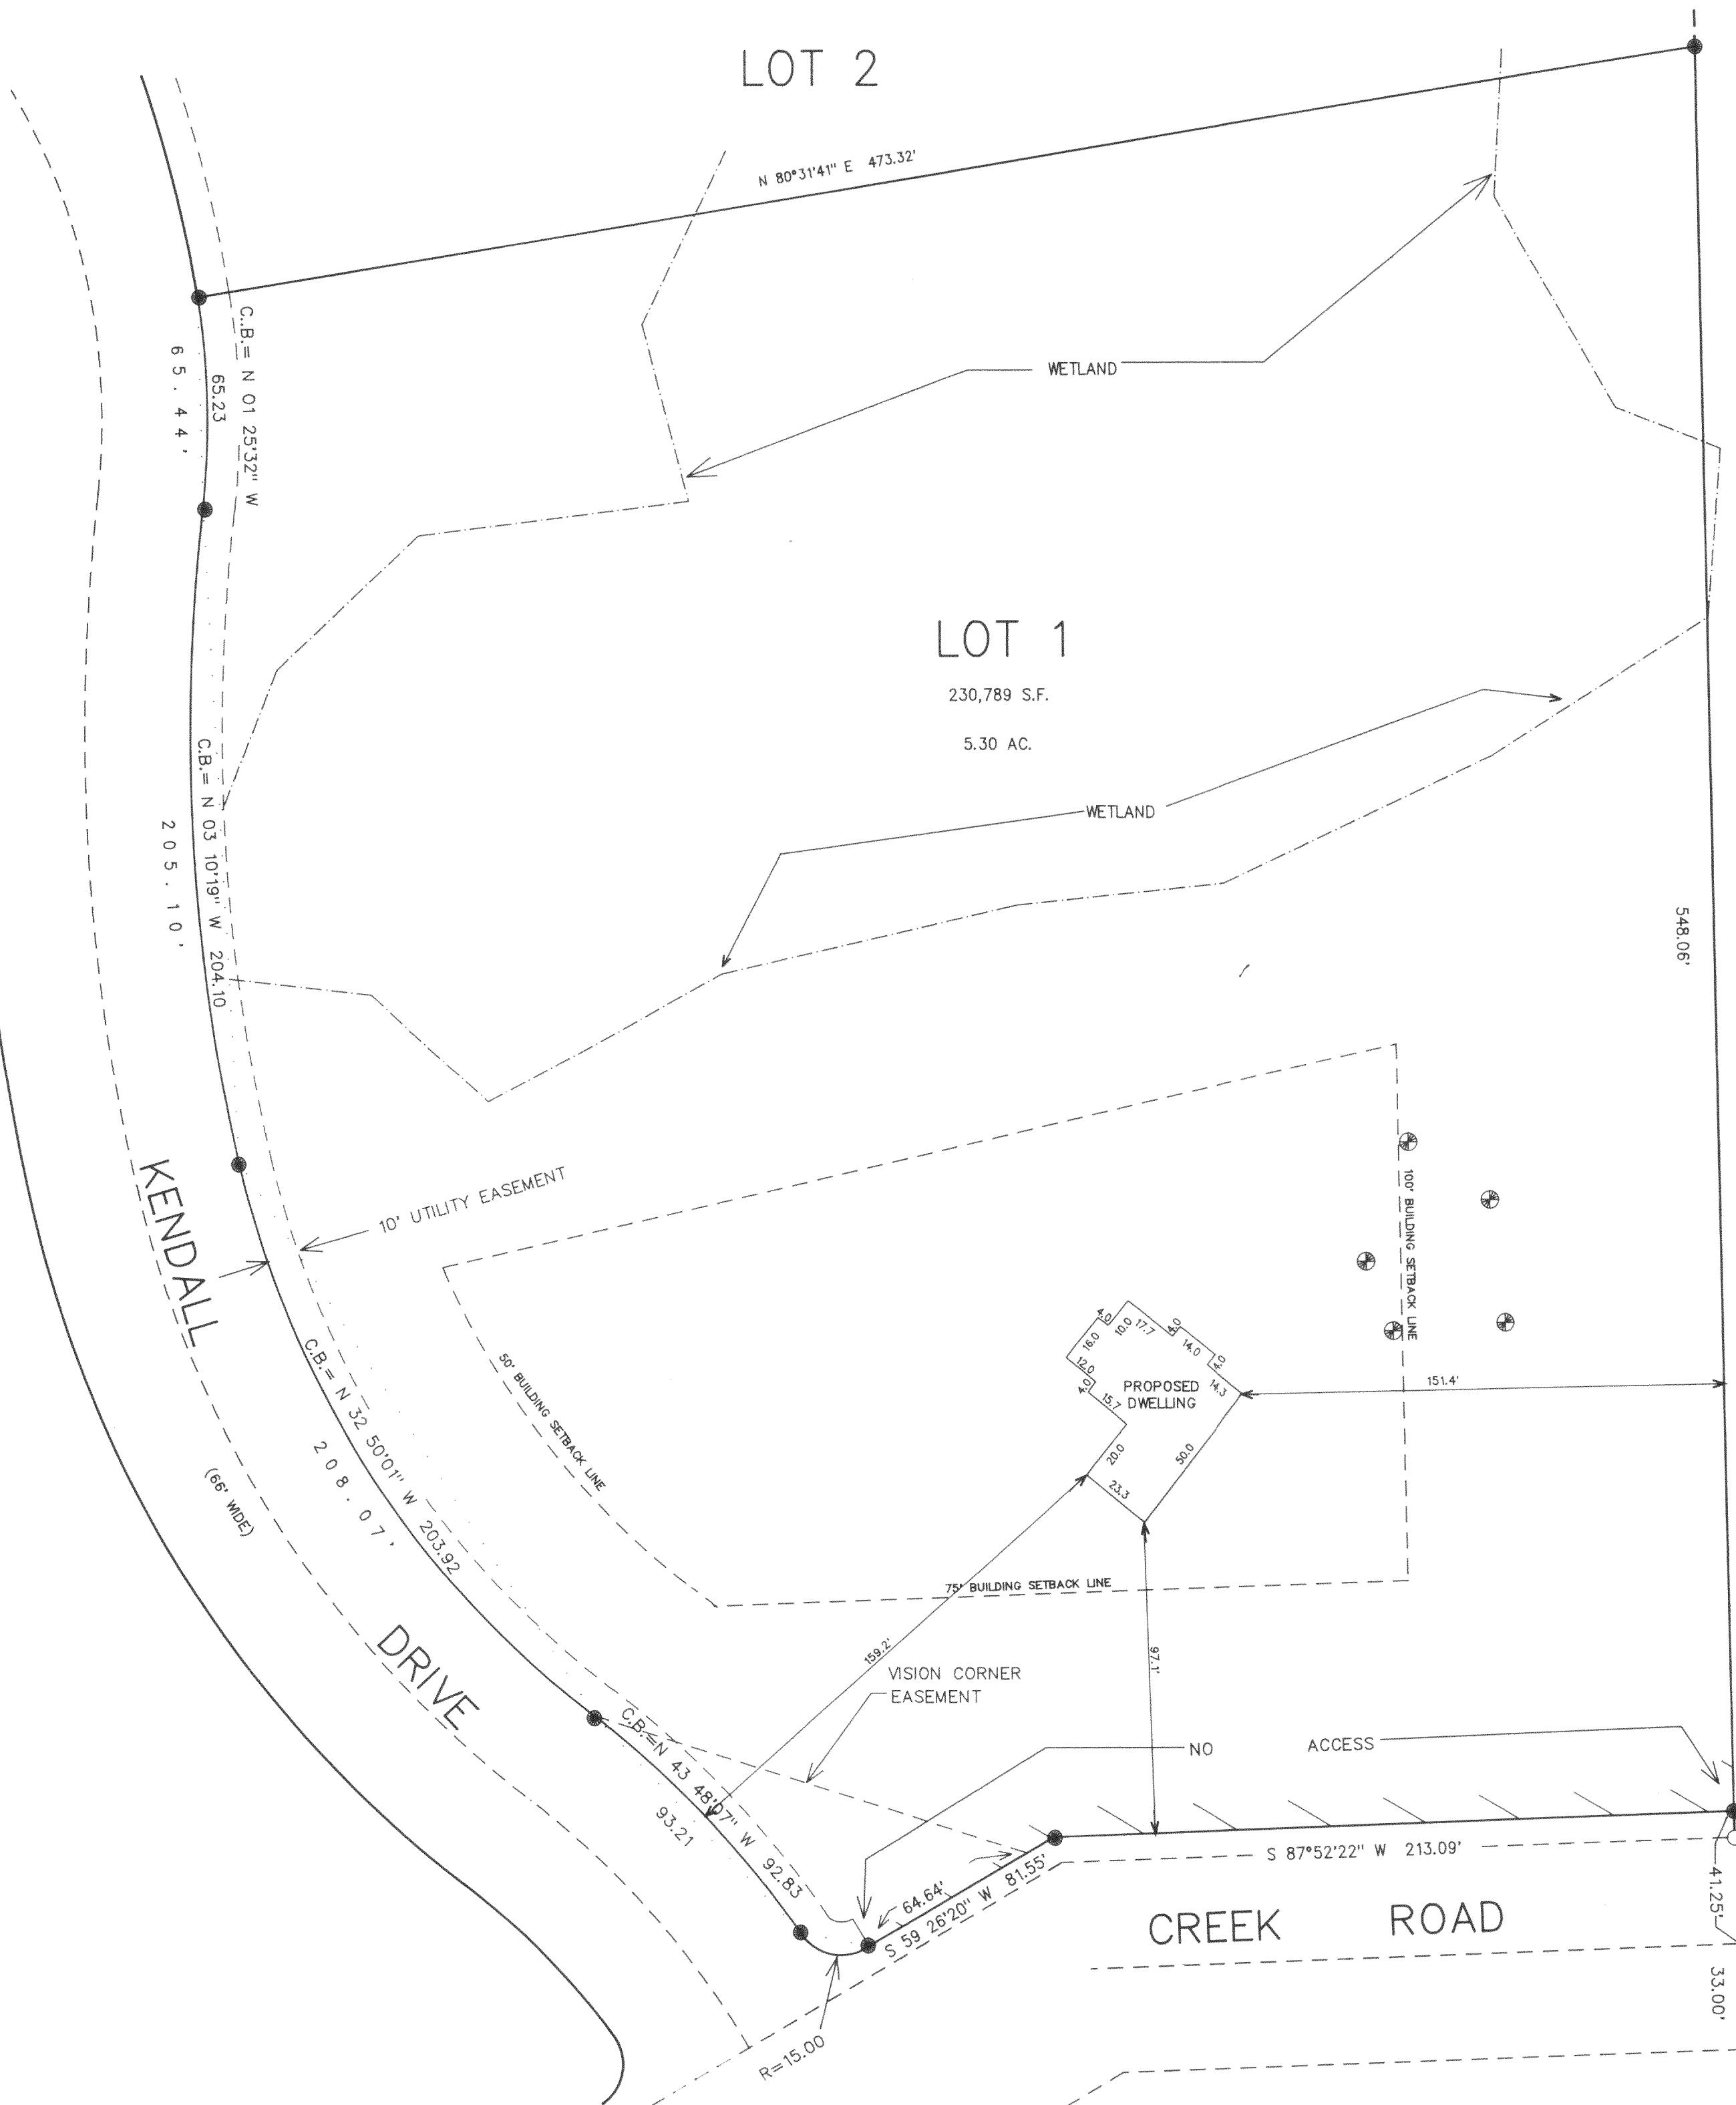

PERMIT SURVEY

WORK ORDERED BY:
RAY TWIST
P.O. BOX 406
DELAVAL, WISCONSIN 53115

BEARINGS REFERENCED TO THE
WISCONSIN COORDINATE SYSTEM
GRID NORTH, SOUTH ZONE

FARRIS, HANSEN & ASSOCIATES, INC
Engineering, Architecture, Surveying
7 Ridgway Court, P.O. Box 437
ELKHORN, WISCONSIN 53121
Office: (414) 723-2098
Fax: (414) 723-5886