

PLAT OF SURVEY

PATHFINDER SURVEYING
FORMERLY KOLB LAND CONSULTING
929 WILLIAMS STREET LAKE GENEVA, WI. 53147
(414) 248-3697


ORDERED BY:

BARKER BUILDERS
592 W35340 BARBARY COURT
EAGLE, WI. 53119

DATE: 4-21-98

DESCRIPTION:

LOT 1 OF CERTIFIED SURVEY MAP NO. 2279 ACCORDING TO THE RECORD PLAT THEREOF, RECORDED IN VOL. 11 OF CERTIFIED SURVEYS ON PAGE 108 AS DOCUMENT NO. 253493 LOCATED IN THE NE 1/4 OF THE NW 1/4 OF SECTION 35, T2N, R15E, WALWORTH COUNTY WISCONSIN. EXCEPTING THEREFROM THE WEST 16' OF SAID CERTIFIED SURVEY MAP NO. 2279.

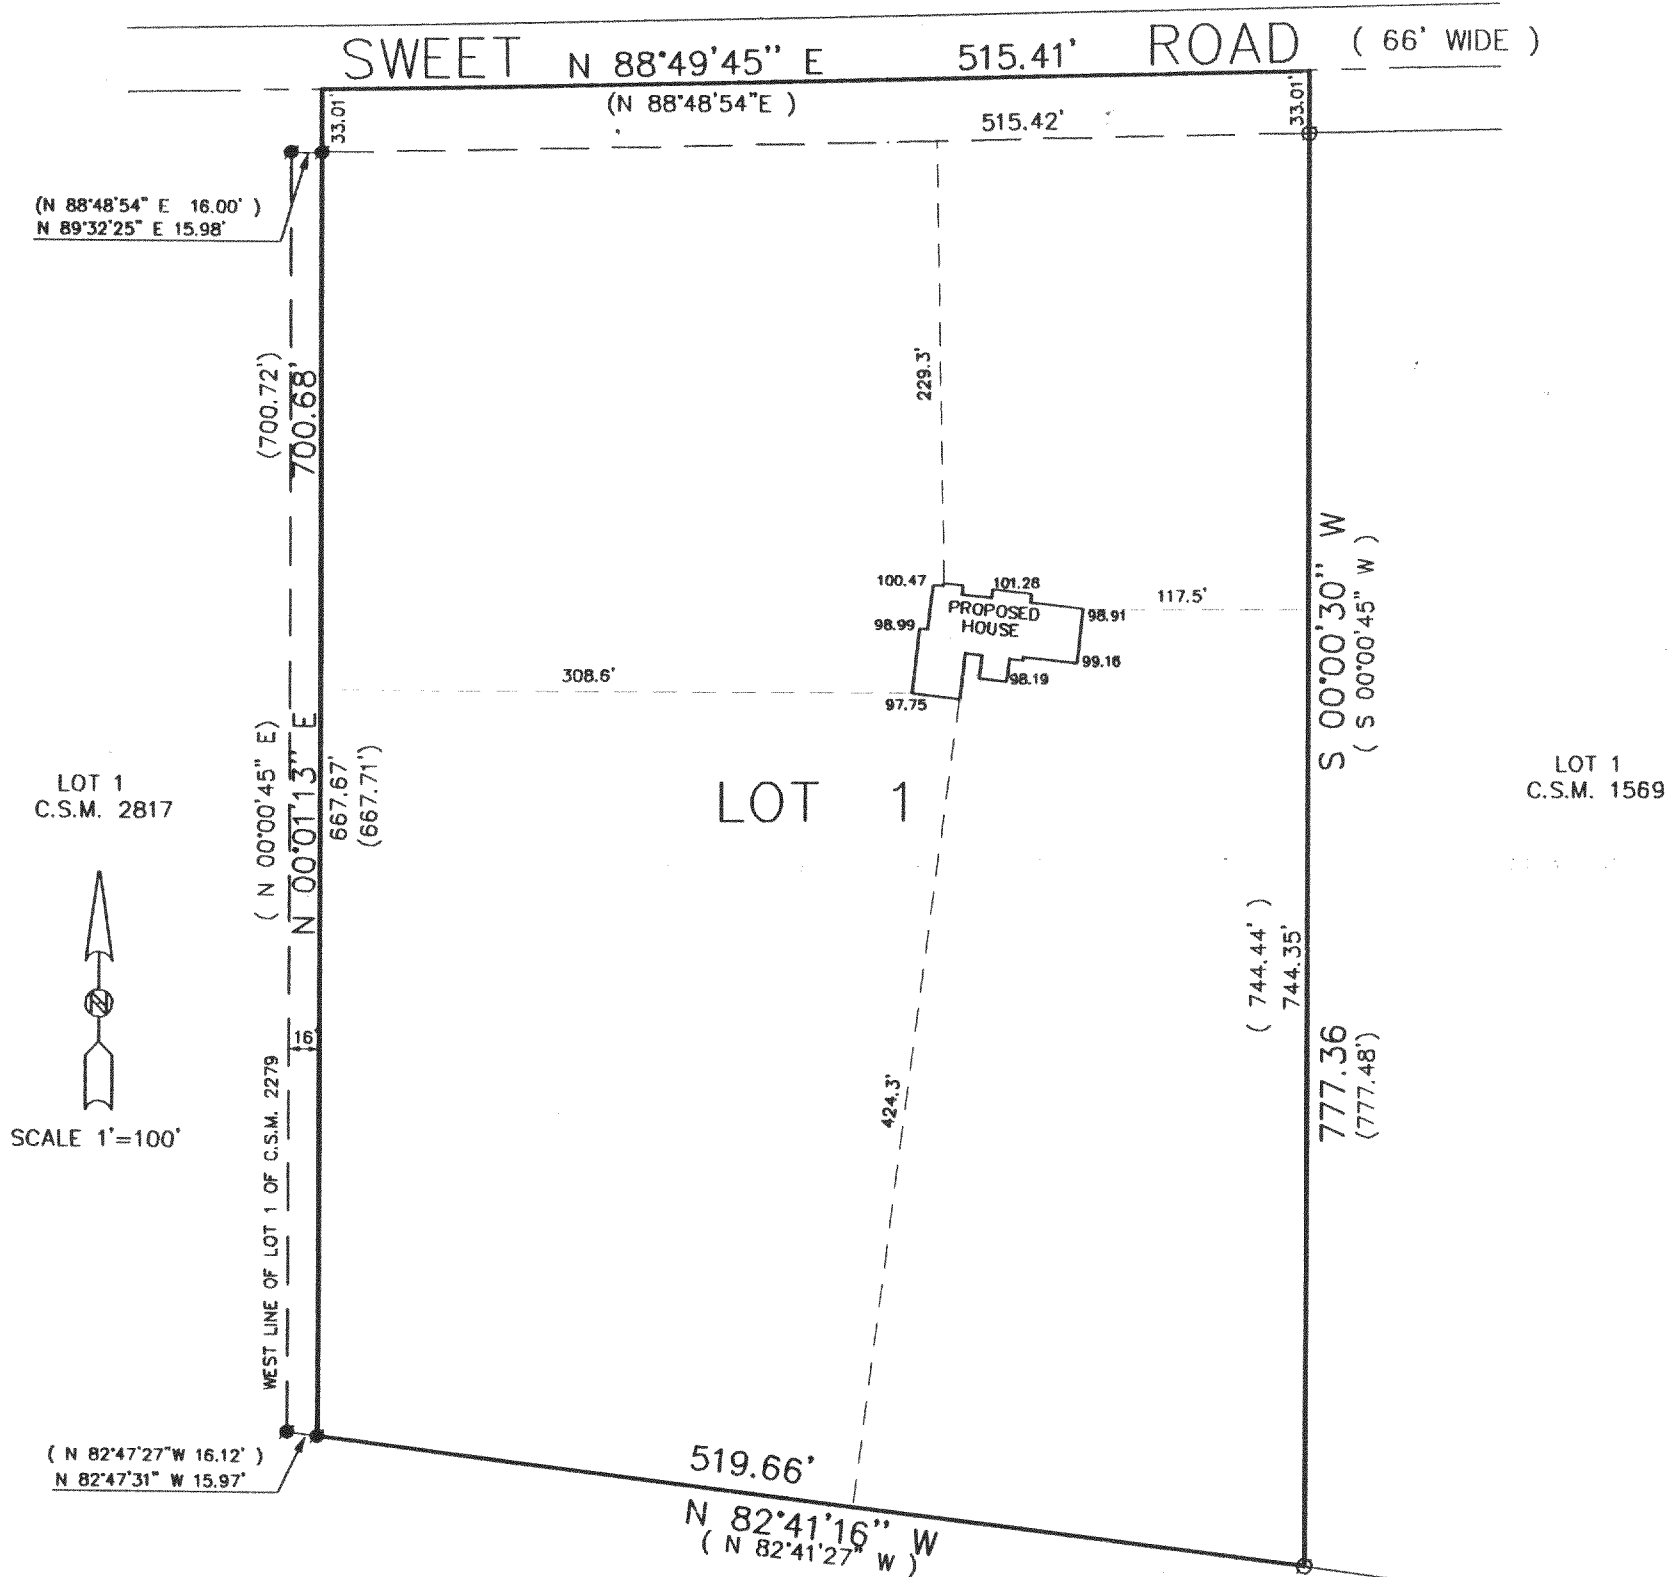


NOTE: BEARINGS REFERENCED TO CERTIFIED SURVEY MAP NO.2279

THE ABOVE MAP IS A TRUE REPRESENTATION THEREOF AND SHOWS THE SIZE AND LOCATION OF ALL THE PROPERTY, EXTERIOR BOUNDARIES, THE LOCATION OF ALL VISIBLE BOUNDARY FENCES, APPARENT EASEMENTS, ROADWAYS AND VISIBLE ENCROACHMENTS, IF ANY

THIS SURVEY IS MADE FOR THE USE OF THE PRESENT OWNERS OF THE PROPERTY, AND ALSO THOSE WHO PURCHASE, MORTGAGE OR GURANTEE TITLE THERETO WITHIN ONE (1) YEAR FROM DATE HERETO.

LEGEND

- FOUND 1 IN. DIA. IRON PIPE
- FOUND 5/8 IN. DIA. REBAR
- (XXXX) RECORDED AS

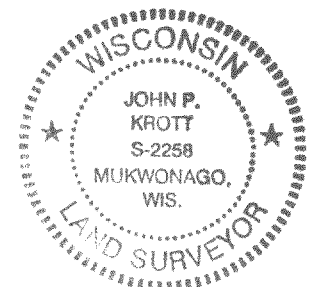

NOTE: THIS IS NOT A CERTIFIED COPY
UNLESS SEAL IS IN RED.
JOB NUMBER : 98017 2-15-BA2279-1

John P. Krott
JOHN P. KROTT, R.L.S. 2258

BA-2279-1
215-440