


North 1/4 Corner
Section 20-2-15.
N 229,929.78
E 2,337,188.48


Tax Parcel
BD 200002A

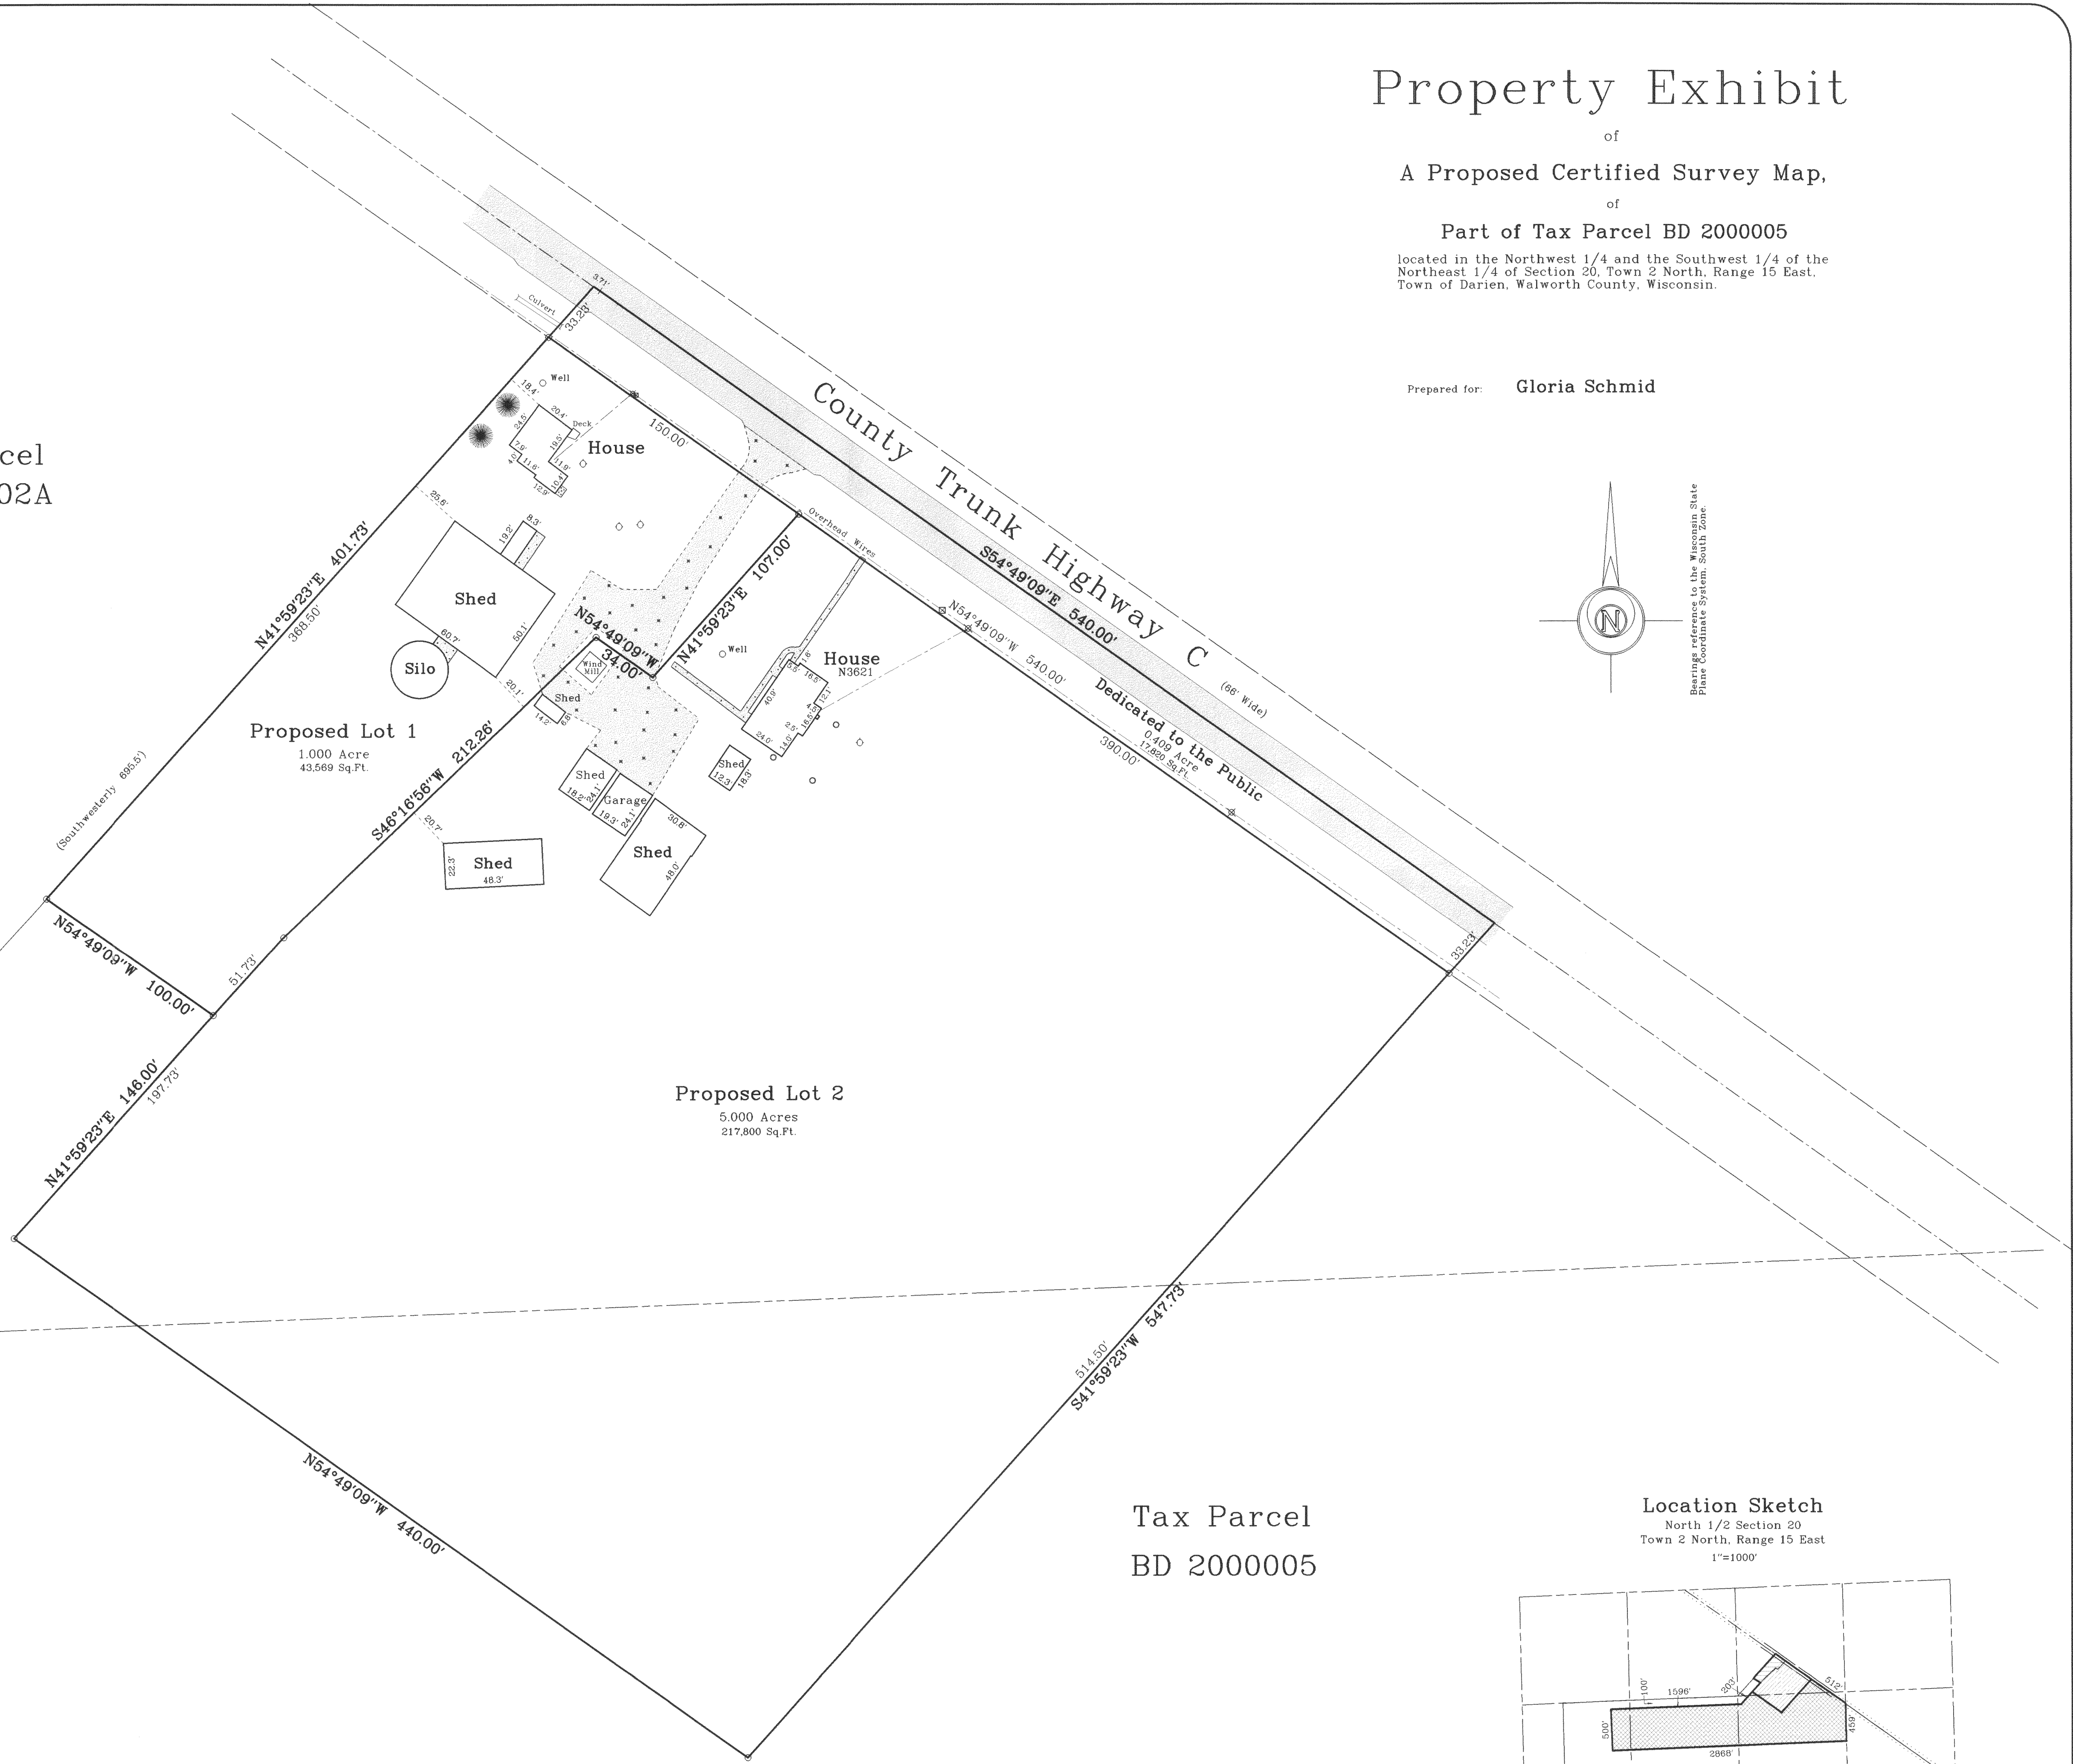


Property Exhibit

of
A Proposed Certified Survey Map,
of
Part of Tax Parcel BD 2000005
located in the Northwest 1/4 and the Southwest 1/4 of the
Northeast 1/4 of Section 20, Town 2 North, Range 15 East,
Town of Darien, Walworth County, Wisconsin.

Prepared for: Gloria Schmid

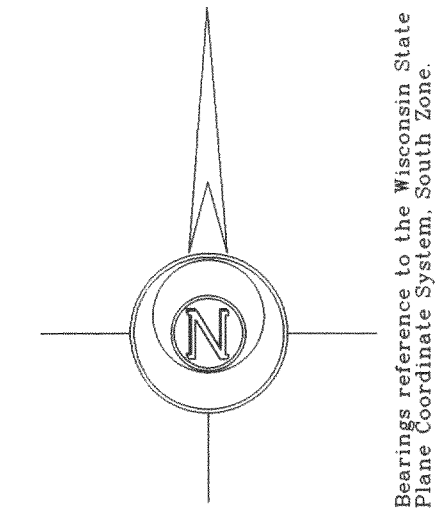

Location Sketch
North 1/2 Section 20
Town 2 North, Range 15 East
1"=1000'

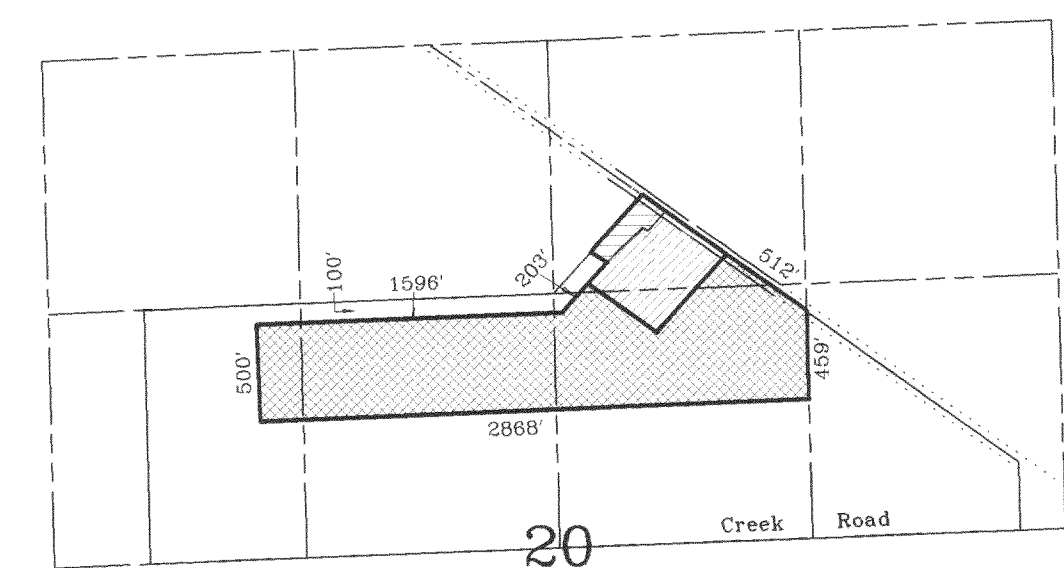

N1°20'20"W 1319.98'

Center 1/4 Corner
Section 20-2-15.
N 227,290.59
E 2,337,290.17

Survey date: October 10, 2003.
Revisions: No. 1 - Show Dedication

Scale in Feet
1" = 40'

Jensen & Olson Land Surveying, LLC

45 South Wisconsin Street P.O. Box 322
Elkhorn, Wisconsin, 53121
Telephone: (262) 723-3434
Facsimile: (262) 723-8044

Legend

- Proposed Lot Corner
- Recorded Information
- Utility Pedestal
- Concrete Cover
- Septic Vent

Sheet 1 of 1 Sheets.
Job Reference Number
2003.137

2003.137