


Property Exhibit

of
Tax Parcel BD 3300013A,
located in the Southwest 1/4 and the Northwest 1/4 of
Section 33, Town 2 North, Range 15 East, Town of Darien,
Walworth County, Wisconsin.

Lot 1
C.S.M. 1994

Lot 1
C.S.M. 374

Lot 1
C.S.M. 1528

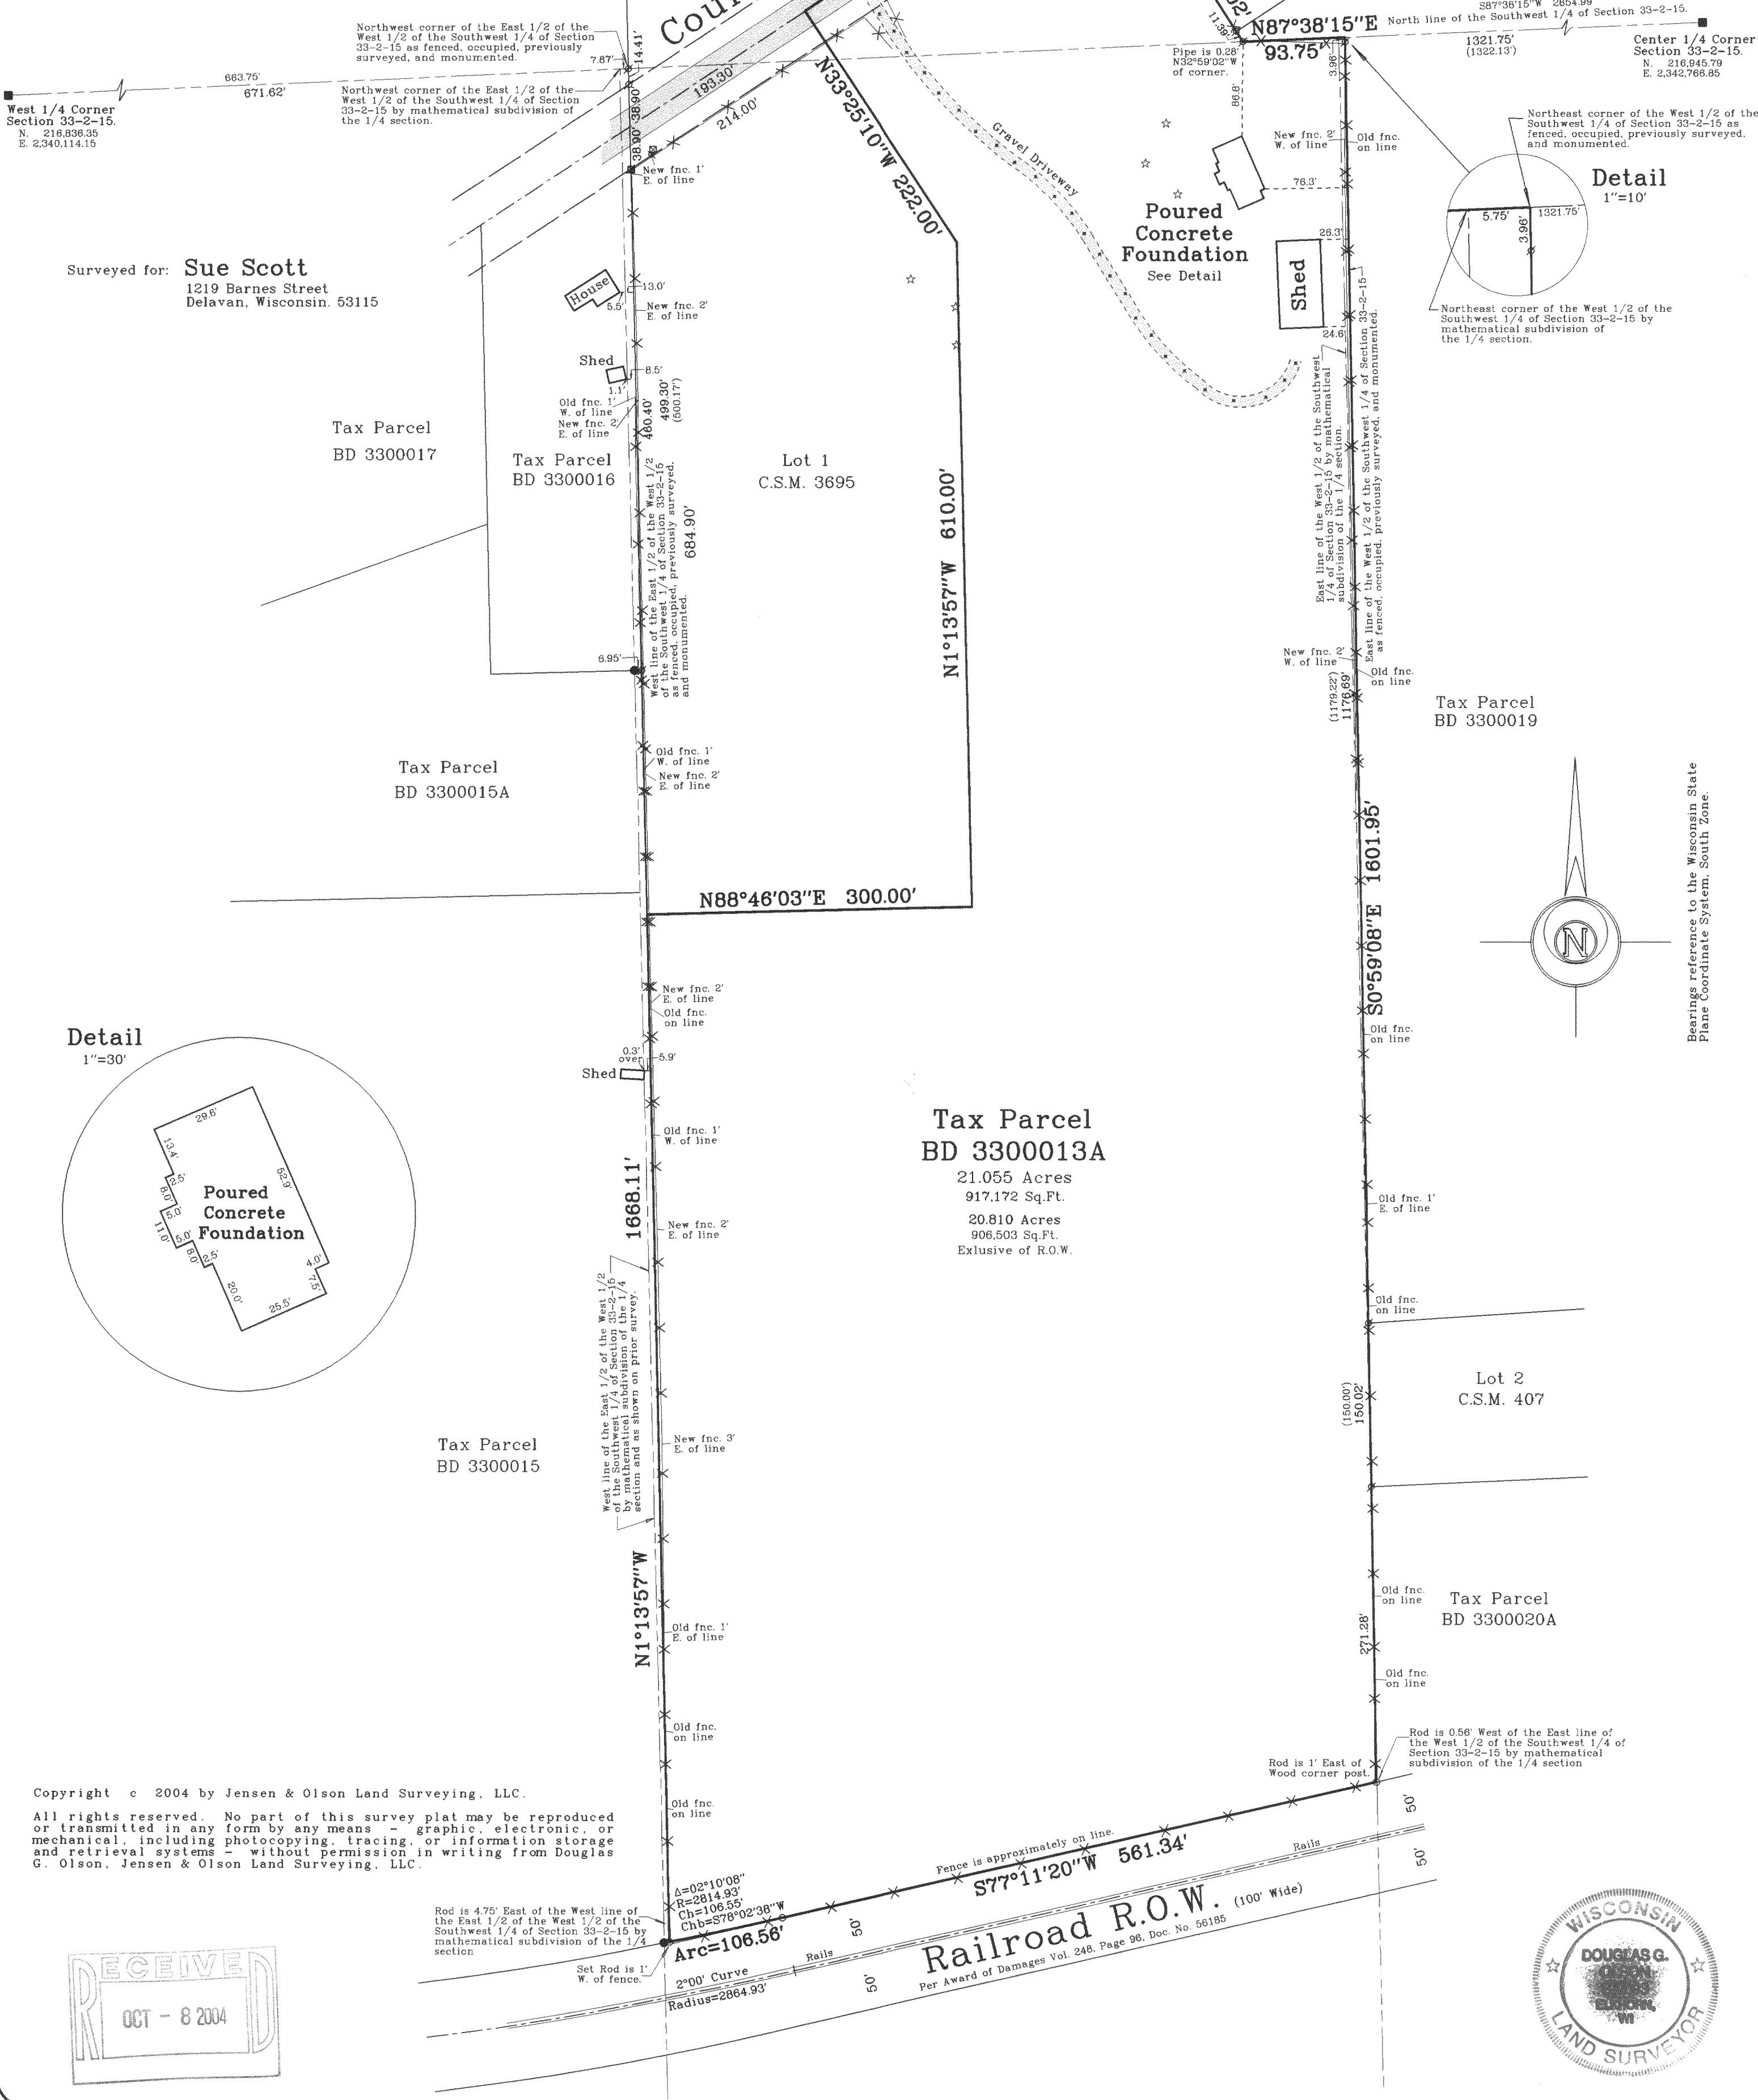

Copyright c 2004 by Jensen & Olson Land Surveying, LLC.
All rights reserved. No part of this survey plat may be reproduced or transmitted in any form by any means - graphic, electronic, or mechanical, including photocopying, tracing, or information storage and retrieval systems - without permission in writing from Douglas G. Olson, Jensen & Olson Land Surveying, LLC.

