
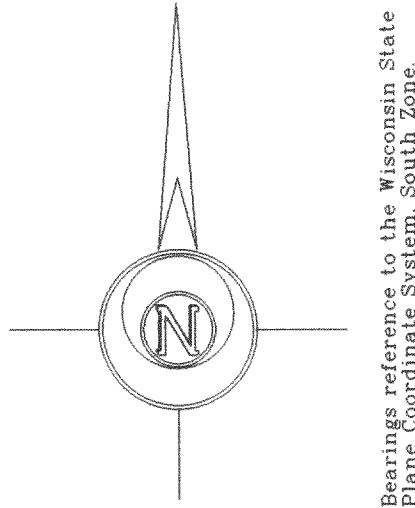


Plat of Survey


of

Lot 2 of Certified Survey Map No. 3841,
located in the Southeast 1/4 of Section 36, Town 2 North,
Range 15 East, Town of Darien, Walworth County, Wisconsin.

Surveyed for: **Mary Brusa**
N2626 Elm Ridge Road
Delavan, Wisconsin, 53115

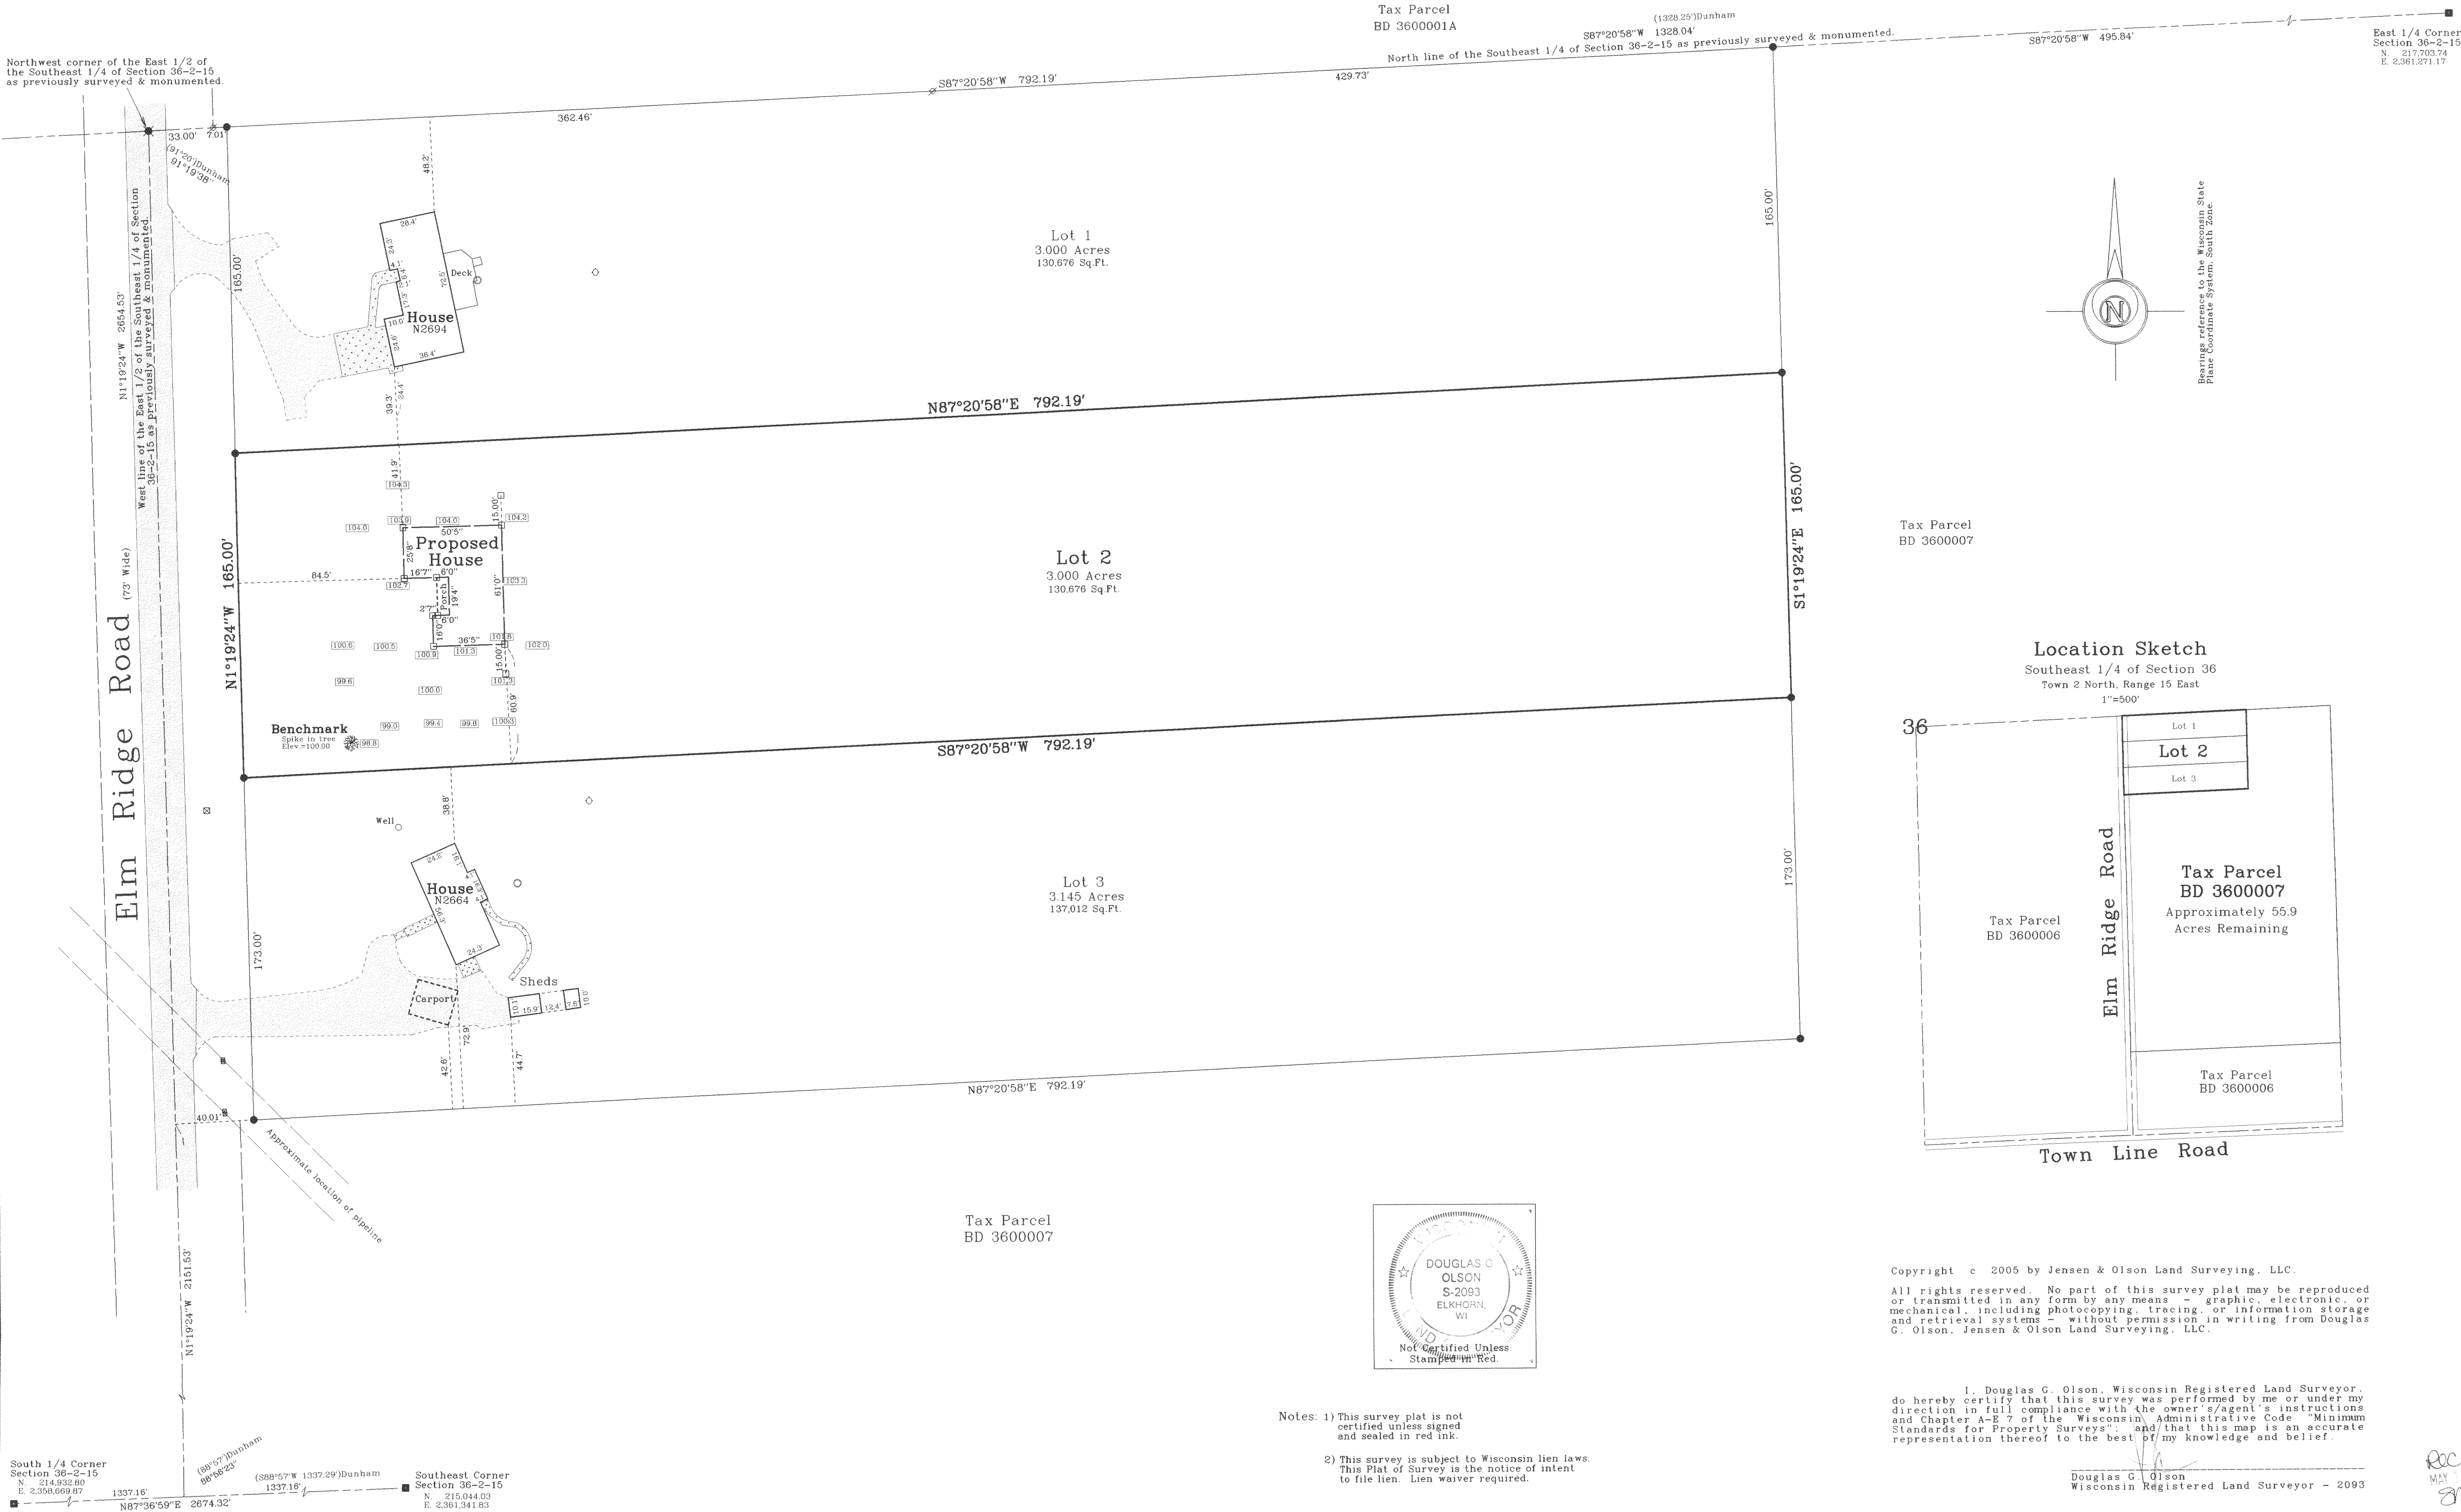

Location Sketch
Southeast 1/4 of Section 36
Town 2 North, Range 15 East
1"=500'

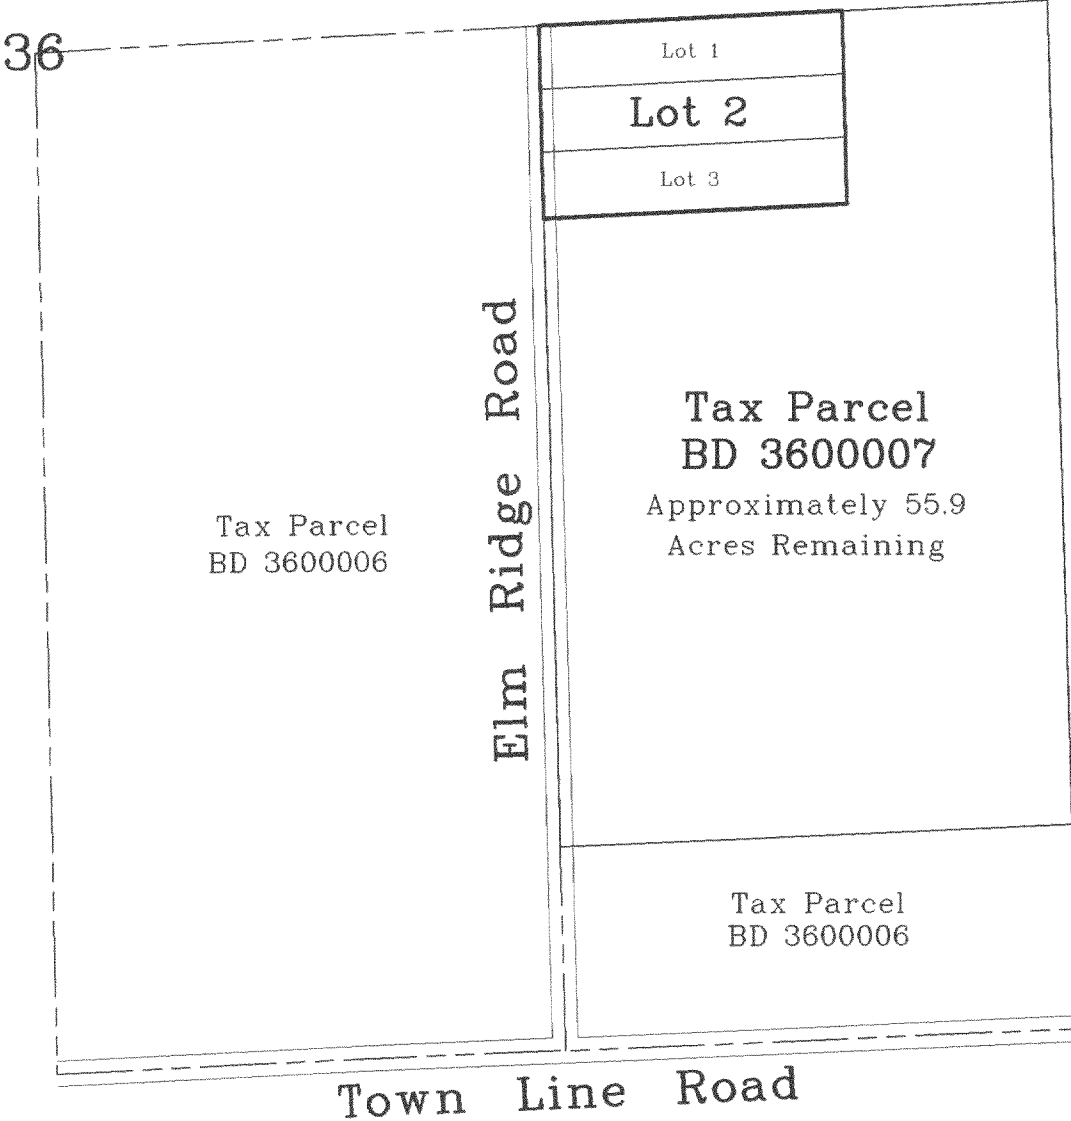

Copyright © 2005 by Jensen & Olson Land Surveying, LLC.

All rights reserved. No part of this survey plat may be reproduced or transmitted in any form by any means - graphic, electronic, or mechanical, including photocopying, tracing, or information storage and retrieval systems - without permission in writing from Douglas G. Olson, Jensen & Olson Land Surveying, LLC.

I, Douglas G. Olson, Wisconsin Registered Land Surveyor, do hereby certify that this survey was performed by me or under my direction in full compliance with the owner's/agent's instructions and Chapter A-8.7 of the Wisconsin Administrative Code "Minimum Standards for Property Surveys"; and that this map is an accurate representation thereof to the best of my knowledge and belief.


Douglas G. Olson
Wisconsin Registered Land Surveyor - 2093

Survey date: December 20, 2005.

Revisions:

Scale in Feet

1" = 40'

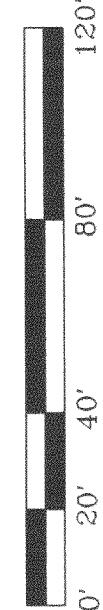

Jensen & Olson Land Surveying, LLC

45 South Wisconsin Street P.O. Box 322
Elkhorn, Wisconsin, 53121
Telephone: (262) 723-3434
Facsimile: (262) 723-8044

Legend

- Found County Section Corner
- Found Iron Rod 3/4" dia.
- Found Railroad Spike
- Found Utility Pole
- Concrete Cover
- Concrete Surface
- Asphalt Surface
- Gravel Surface
- Set Wood Stake
- 12-20-2005
- Warning Sign

Sheet 1 of 1 Sheets.

Job Reference Number

2005.173

2005.173