


GEORGE T. DUNHAM
SURVEYING & SUBDIVIDING
DELAVER, WISCONSIN

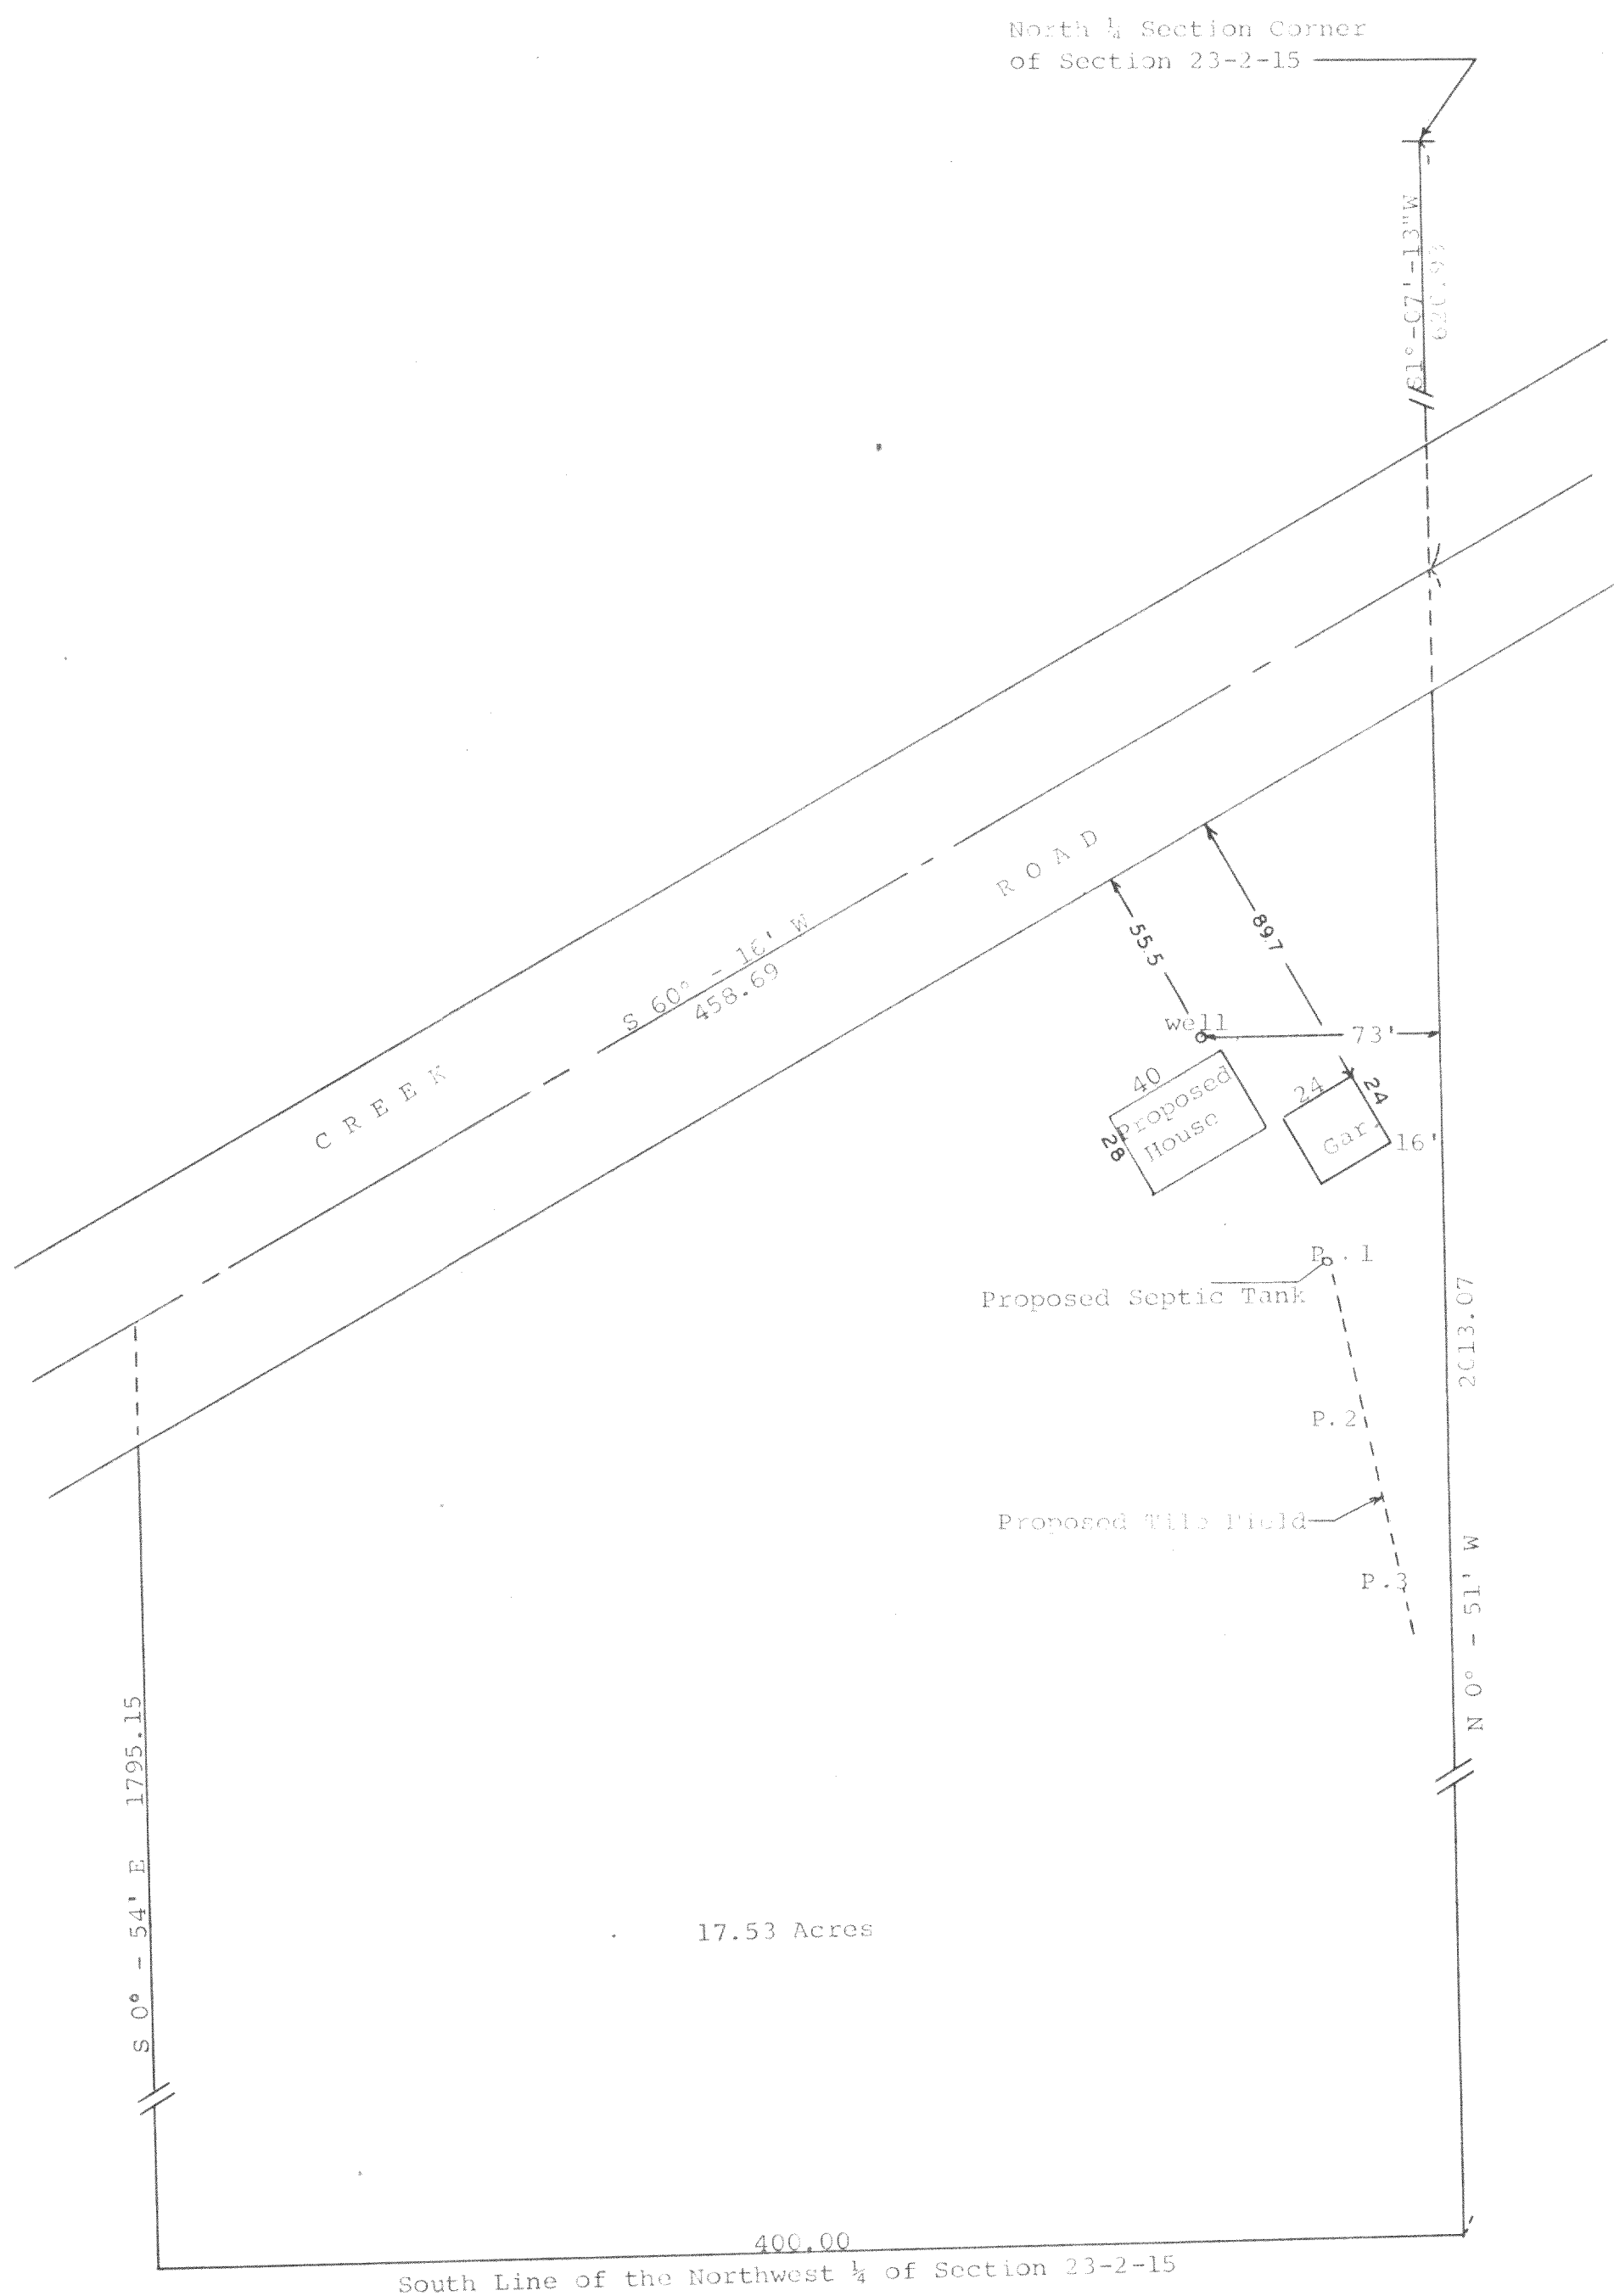

Scale - 1" = 50'
P. = Percolation Tests



Plat of the Paul Kemp Property located in the NW $\frac{1}{4}$ of Section
23, T 2 N, R 15 E, Walworth County, Wisconsin.
March 30, 1967

George T. Dunham
George T. Dunham, Surveyor

D-23-5J + P+ BD 23-561
+
Cert. Survey No. 270
CS-27-1