

Plat of Survey


Tax Parcel BD 2400005 and a portion of Tax Parcel BD 2400019,
located in the Northeast 1/4, Southeast 1/4, Southwest 1/4 and Northwest 1/4 of Section 24, Town 2 North, Range 15 East,
Town of Daren, Walworth County, Wisconsin.

Legal Description


A portion of the lands described in a Quit Claim Deed From Eileen Cribben to the Eileen Cribben Revocable Trust dated October 30, 2006, Eileen Cribben, Trustee, recorded October 31, 2006 as Document No. 692432 as shown below:
All that part of the West 3/4ths of the West 1/2 of the Northeast 1/4 bounded on the North by Wisconsin Highway #15, and on the South by the Chicago, Milwaukee, St. Paul & Pacific Railroad Company right-of-way,
and also all that part of the Northeast 1/4 of the Southeast 1/4 lying Northwesterly of the Chicago, Milwaukee, St. Paul & Pacific Railroad,
also all that part of the Southeast 1/4 of the Northwest 1/4 and that part of the Northeast 1/4 of the Southwest 1/4 bounded on the North by Wisconsin Highway #15 and on the South by the Chicago, Milwaukee, St. Paul & Pacific Railroad,
also all that part of the West 1/2 of the Southwest 1/4 lying South of Wisconsin Highway #15 and North of the Chicago, Milwaukee, St. Paul & Pacific Railroad right-of-way, all in Section 24,
Excepting therefrom:
Lands conveyed by Sylvester W. Cribben and Eileen Cribben to the State of Wisconsin as Documented Deeds recorded February 11, 1974, in Vol. 109 on Page 253,
Lands conveyed by Sylvester W. Cribben and Eileen Cribben to Walworth County described in document recorded March 4, 1977, in Vol. 179 on Page 467, as Document No. 14022.

Tax Parcel
BD 2400005

Port of
Tax Parcel
BD 2400019

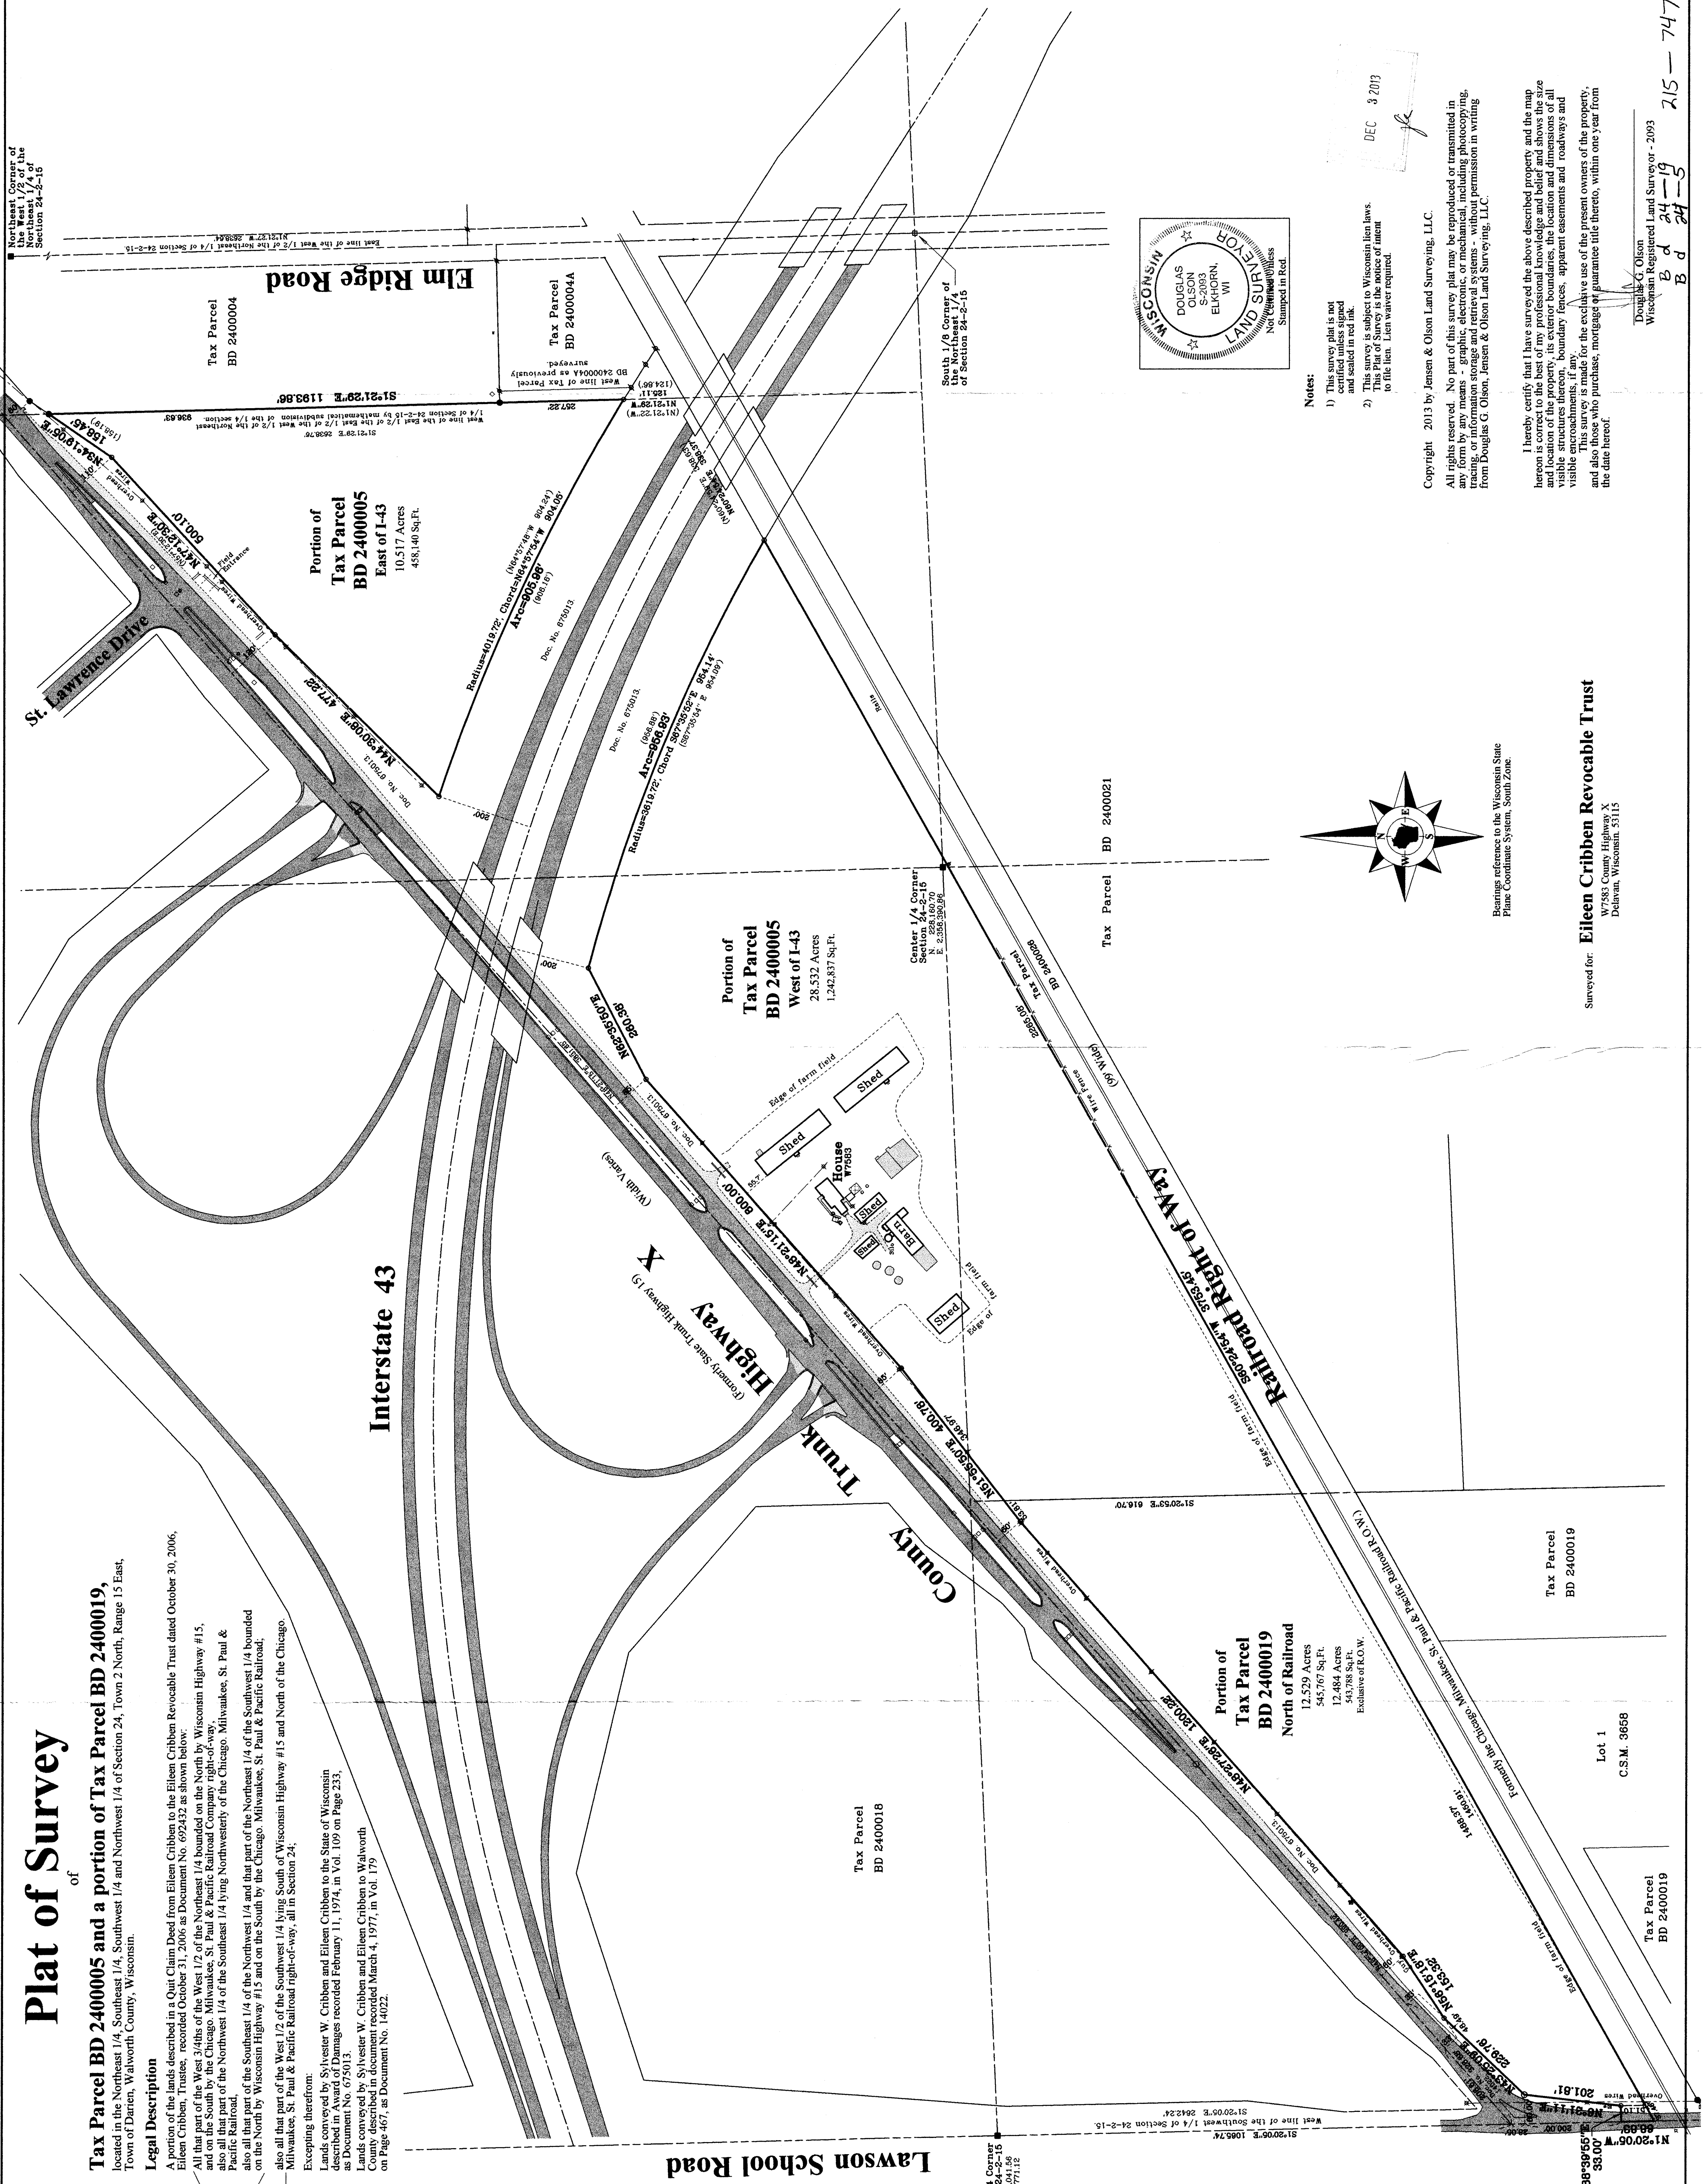

Revisions:
Survey date: October 14, 2013.

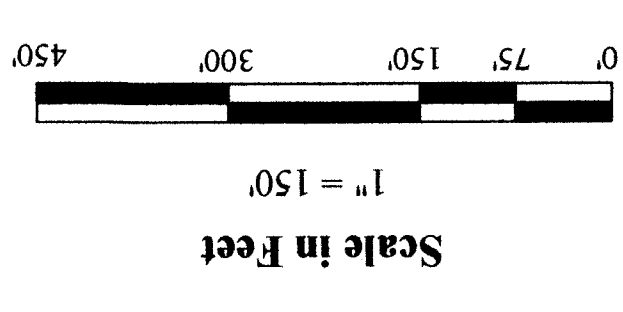

Jensen & Olson Land Surveying, LLC
45 South Wisconsin Street * P.O. Box 322 * Elkhorn, Wisconsin, 53121
Telephone: (262) 723-3434 * Facsimile: (262) 723-8044
Email: jensen.olson@elknet.net




- Legend**
- Found County Section Corner
 - Found Iron Pipe, 1" dia.
 - Found Iron Rod
 - Recorded Information
 - Utility Pole
 - Concrete Vant
 - Septic Vant
 - Gravel Surface
 - Concrete Surface
 - Gravel Surface
 - Brick Pavement
 - Catch Basin

Job Reference Number
2013.089

Sheet 1 of 1 Sheets

Notes:
1) This survey plat is not to be used for any purpose other than that for which it was prepared and sealed in red ink.
2) This survey is subject to Wisconsin lien laws. This Plat of Survey is the notice of intent to file lien. Lien waiver required.

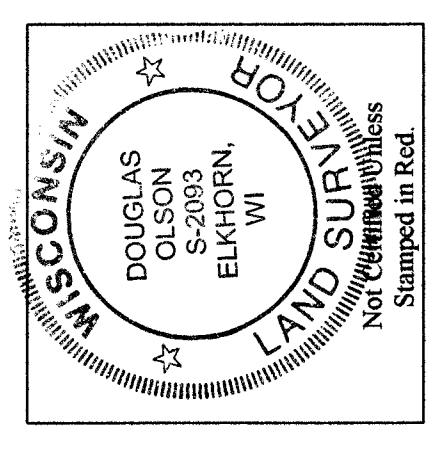

Copyright © 2013 by Jensen & Olson Land Surveying, LLC.
All rights reserved. No part of this survey plat may be reproduced or transmitted in any form or by any means, electronic, mechanical, photocopying, recording, or information storage and retrieval systems, without permission in writing from Douglas G. Olson, Jensen & Olson Land Surveying, LLC.

I hereby certify that I have surveyed the above described property and the map hereon is correct to the best of my professional knowledge and belief and shows the size and location of the property, its exterior boundaries, the location and dimensions of all visible structures thereon, boundary fences, apparent easements and roadways and visible encroachments thereon.
This survey was made for the exclusive use of the present owners of the property, and also those who purchase, mortgage or guarantee title thereto, within one year from the date hereof.

Surveyed for: **Eileen Cribben Revocable Trust**
W7583 County Highway X
Delaun, Wisconsin, 53115

Douglas G. Olson
Wisconsin Registered Land Surveyor - 2093
B d 24-19 215-747