

Plat of Survey


of

Lot 1 of Certified Survey Map No. 4798,

recorded in Vol. 32 of Certified Survey Maps of Walworth County on Page 53 and located in the Northeast 1/4 of the Northeast 1/4 of Section 34, Town 2 North, Range 15 East, Town of Darien, Walworth County, Wisconsin.

Surveyed for: Jeffrey Hudy
W8097 Sweet Road
Darien, Wisconsin. 53114

Survey Date: June 4, 2018.
Revisions: No. 1 - Recorded CSM
No. 2 - Proposed House

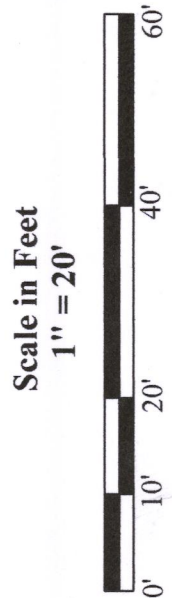


45 South Wisconsin Street | P.O. Box 322
Elkhorn, Wisconsin, 53121
Telephone: (262) 723-3434
Facsimile: (262) 723-8044
Email: doug@olsonsurveying.com
Website: www.olsonsurveying.com

OLSON
LAND SURVEYING, LLC
Rural | Residential | Commercial

Legend of Symbols & Abbreviations
North
South
West
East
Found County Section Corner
Found Iron Rod, 1" dia.
Set Iron Pipe, 1" dia.
Recorded Information
Utility Pedestal
Soil Boring
Septic Vent
Asphalt Surface
Gravel Surface

Sheet 1 of 1 Sheets
Drawing Name
Job Reference Number
2017.086


2017.086

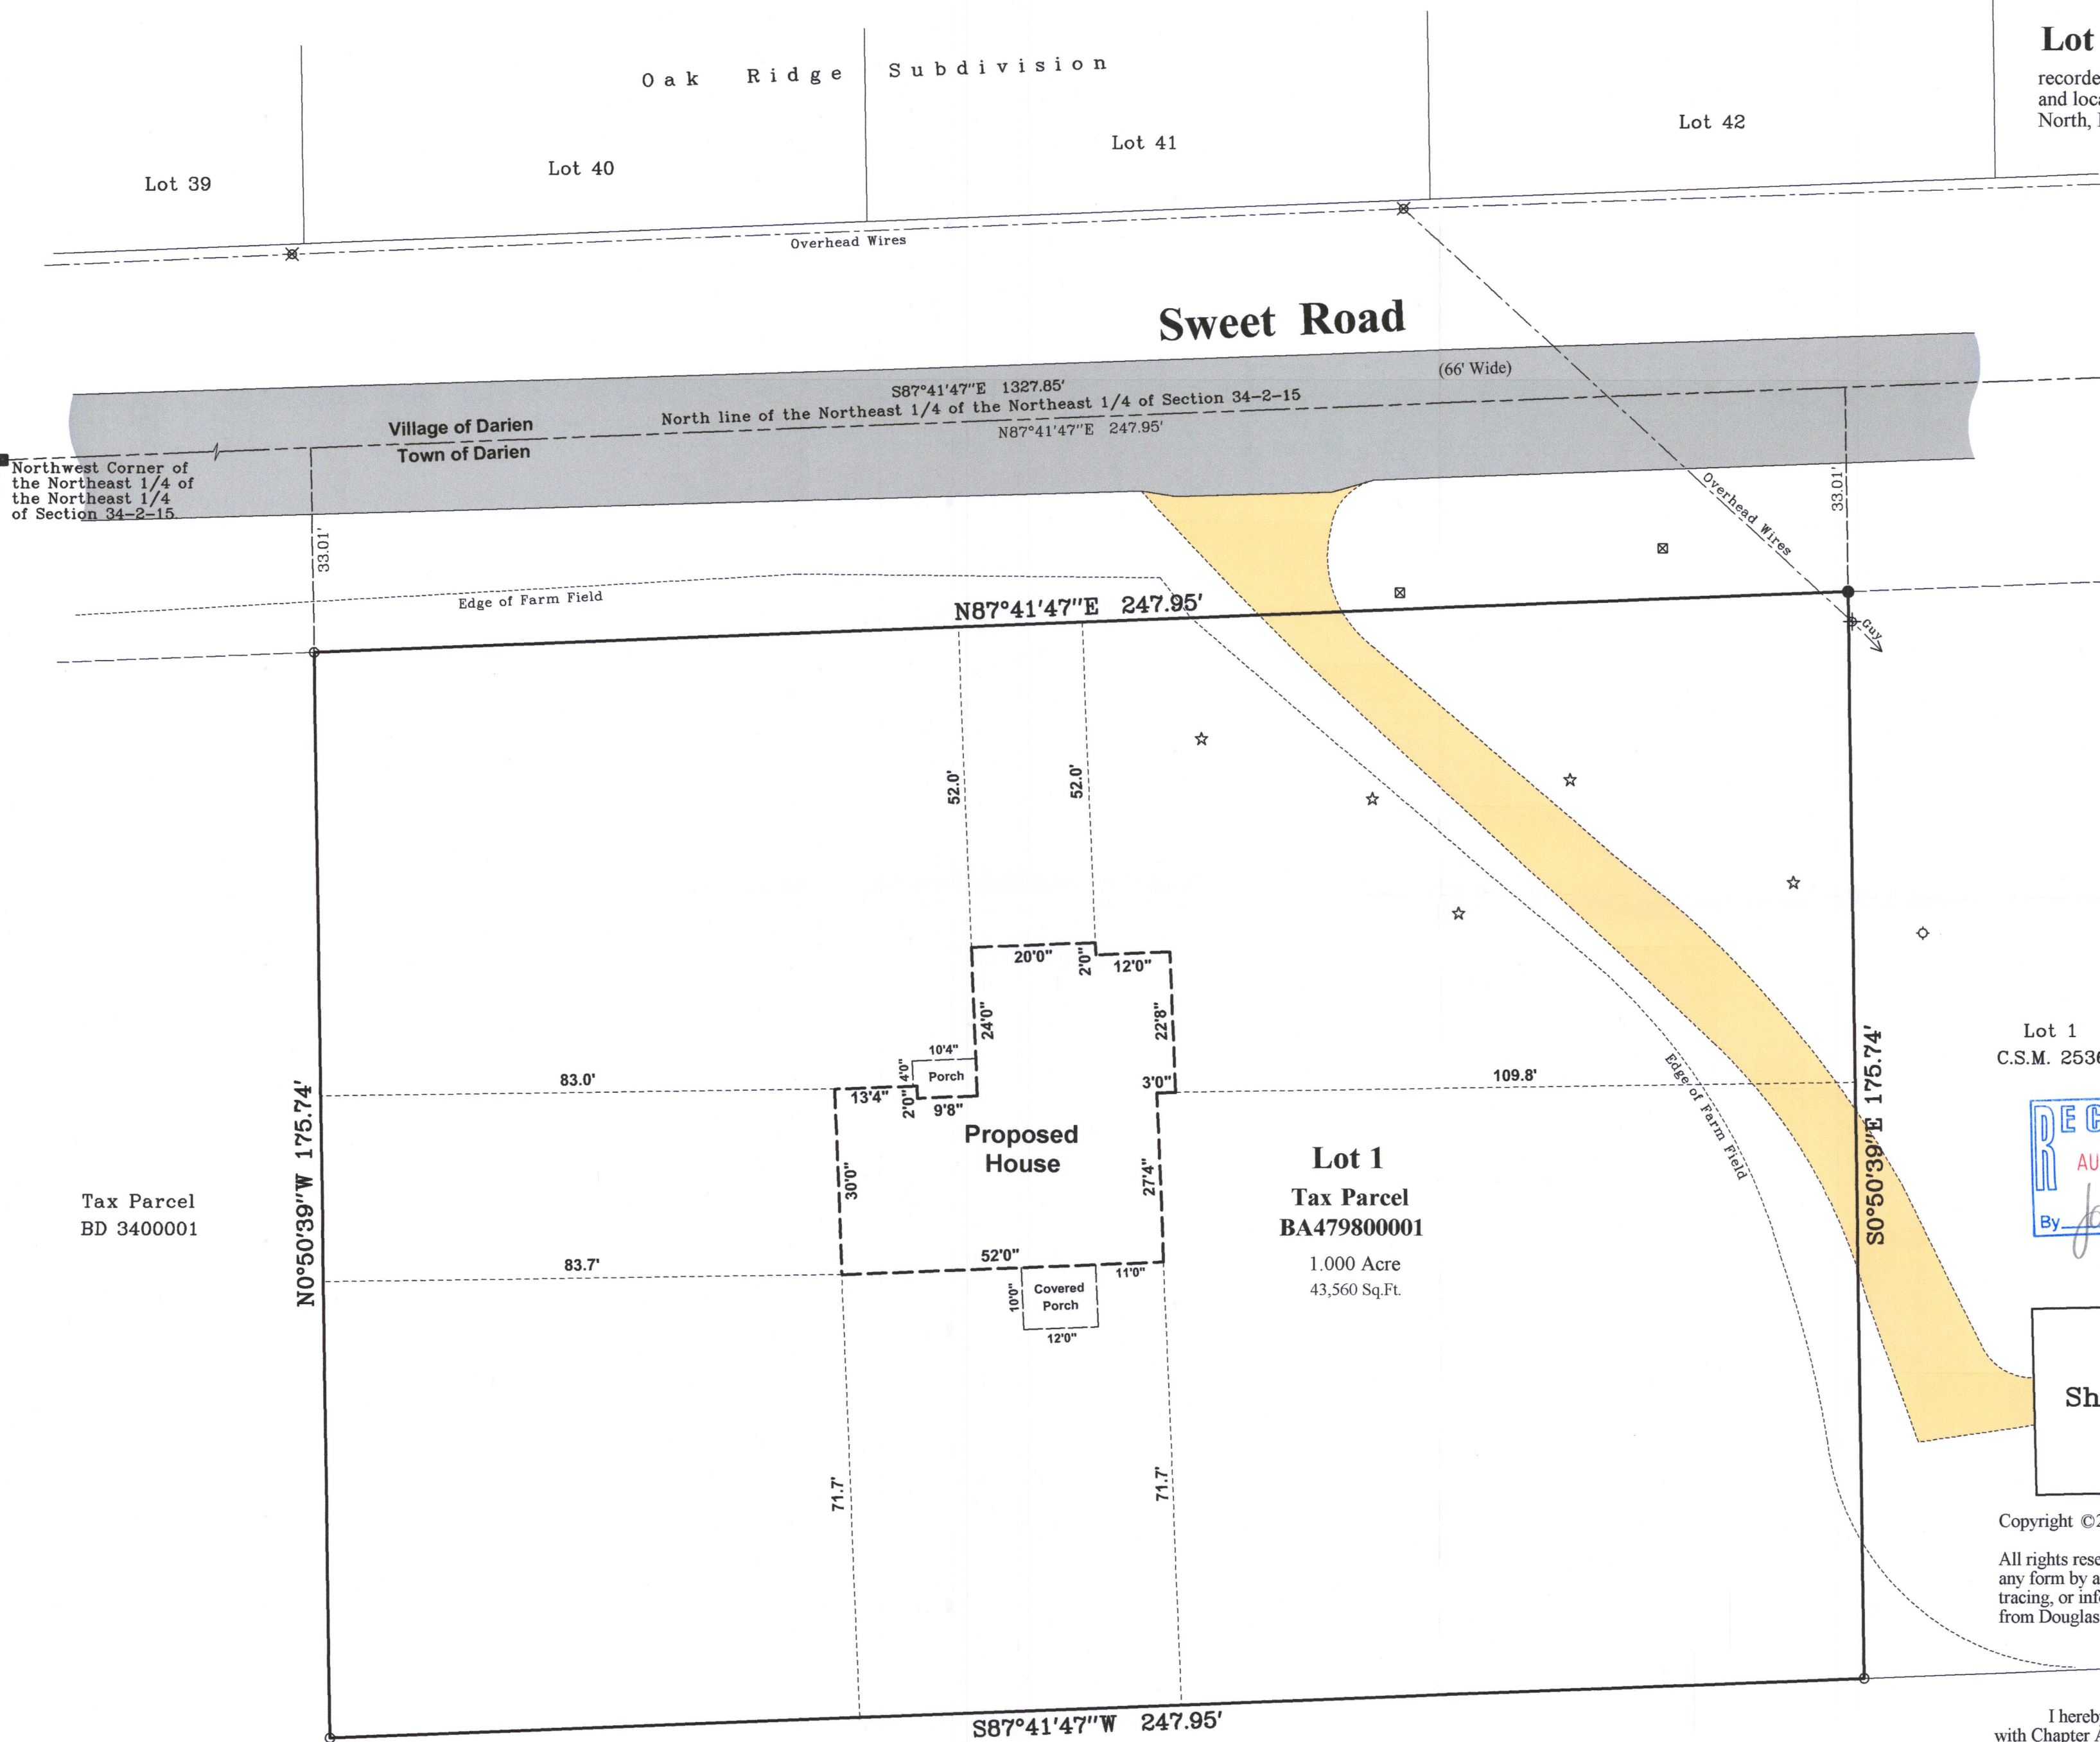

Bearings referenced to a line between the North 1/4 Corner and the Northeast Corner of Section 34-2-15, recorded as N87°35'15"E in the Wisconsin State Plane Coordinate System, South Zone, (NAD-27).

Coordinates are referenced to the Wisconsin State Plane Coordinate System, South Zone, (NAD-27).

Lot 1
C.S.M. 2536

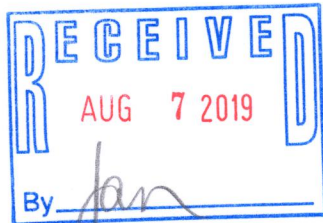

- Notes:
- 1) This Plat of Survey is not certified unless signed and sealed in red ink.
 - 2) This survey is subject to Wisconsin lien laws. This Plat of Survey is the notice of intent to file lien. Lien waiver required.
 - 3) The Survey Date shown on this Plat of Survey is the completion date of the field work.

Copyright ©2018 by Olson Land Surveying, LLC.

All rights reserved. No part of this survey plat may be reproduced or transmitted in any form by any means - graphic, electronic, or mechanical, including photocopying, tracing, or information storage and retrieval systems - without permission in writing from Douglas G. Olson, Olson Land Surveying, LLC.

I hereby certify that I have surveyed the above described property in compliance with Chapter A-E 7 of the Wisconsin Administrative Code and that the map hereon is correct to the best of my professional knowledge and belief and shows the size and location of the property, its exterior boundaries, the location and dimensions of all visible structures thereon, boundary fences, apparent easements and roadways and visible encroachments, if any.

This survey is made for the exclusive use of the present owners of the property, and also those who purchase, mortgage or guarantee title thereto, within one year from the date hereof.

Douglas G. Olson
Wisconsin Professional Land Surveyor - 2093

BA4798-1 215-820