

PLAT OF SURVEY

Breezy Street
(Third Street)

The West 1/2 of Lot 28, Lot 29 and Lot 30 of Block 3 of Inlet Oaks Subdivision Number 3, located in part of the Southeast 1/4 of Section 15 and part of the Northeast 1/4 of Section 22, Town 2 North, Range 16 East, Town of Delevan, County of Walworth, State of Wisconsin.

Tax Key Index Number FIN3 - 00074

Owners: Kari Clark
Jamie Branton
321 Breezy Street
Delevan, Wisconsin 53115-3059

B L O C K

214-2514
FIN3-74

Lot 31

Lot 14

Lot 30

Lot 15

Lot 29

Lot 16

West 1/2
Lot 28

Lot 17


40' Wide

(125.00')
EAST 125.03'

105.89'
N 0°47'45" W 140.18'
(140.00')

S 0°44'56" E 140.06'
(140.00')


S 89°56'47" W 124.92'
(125.00')

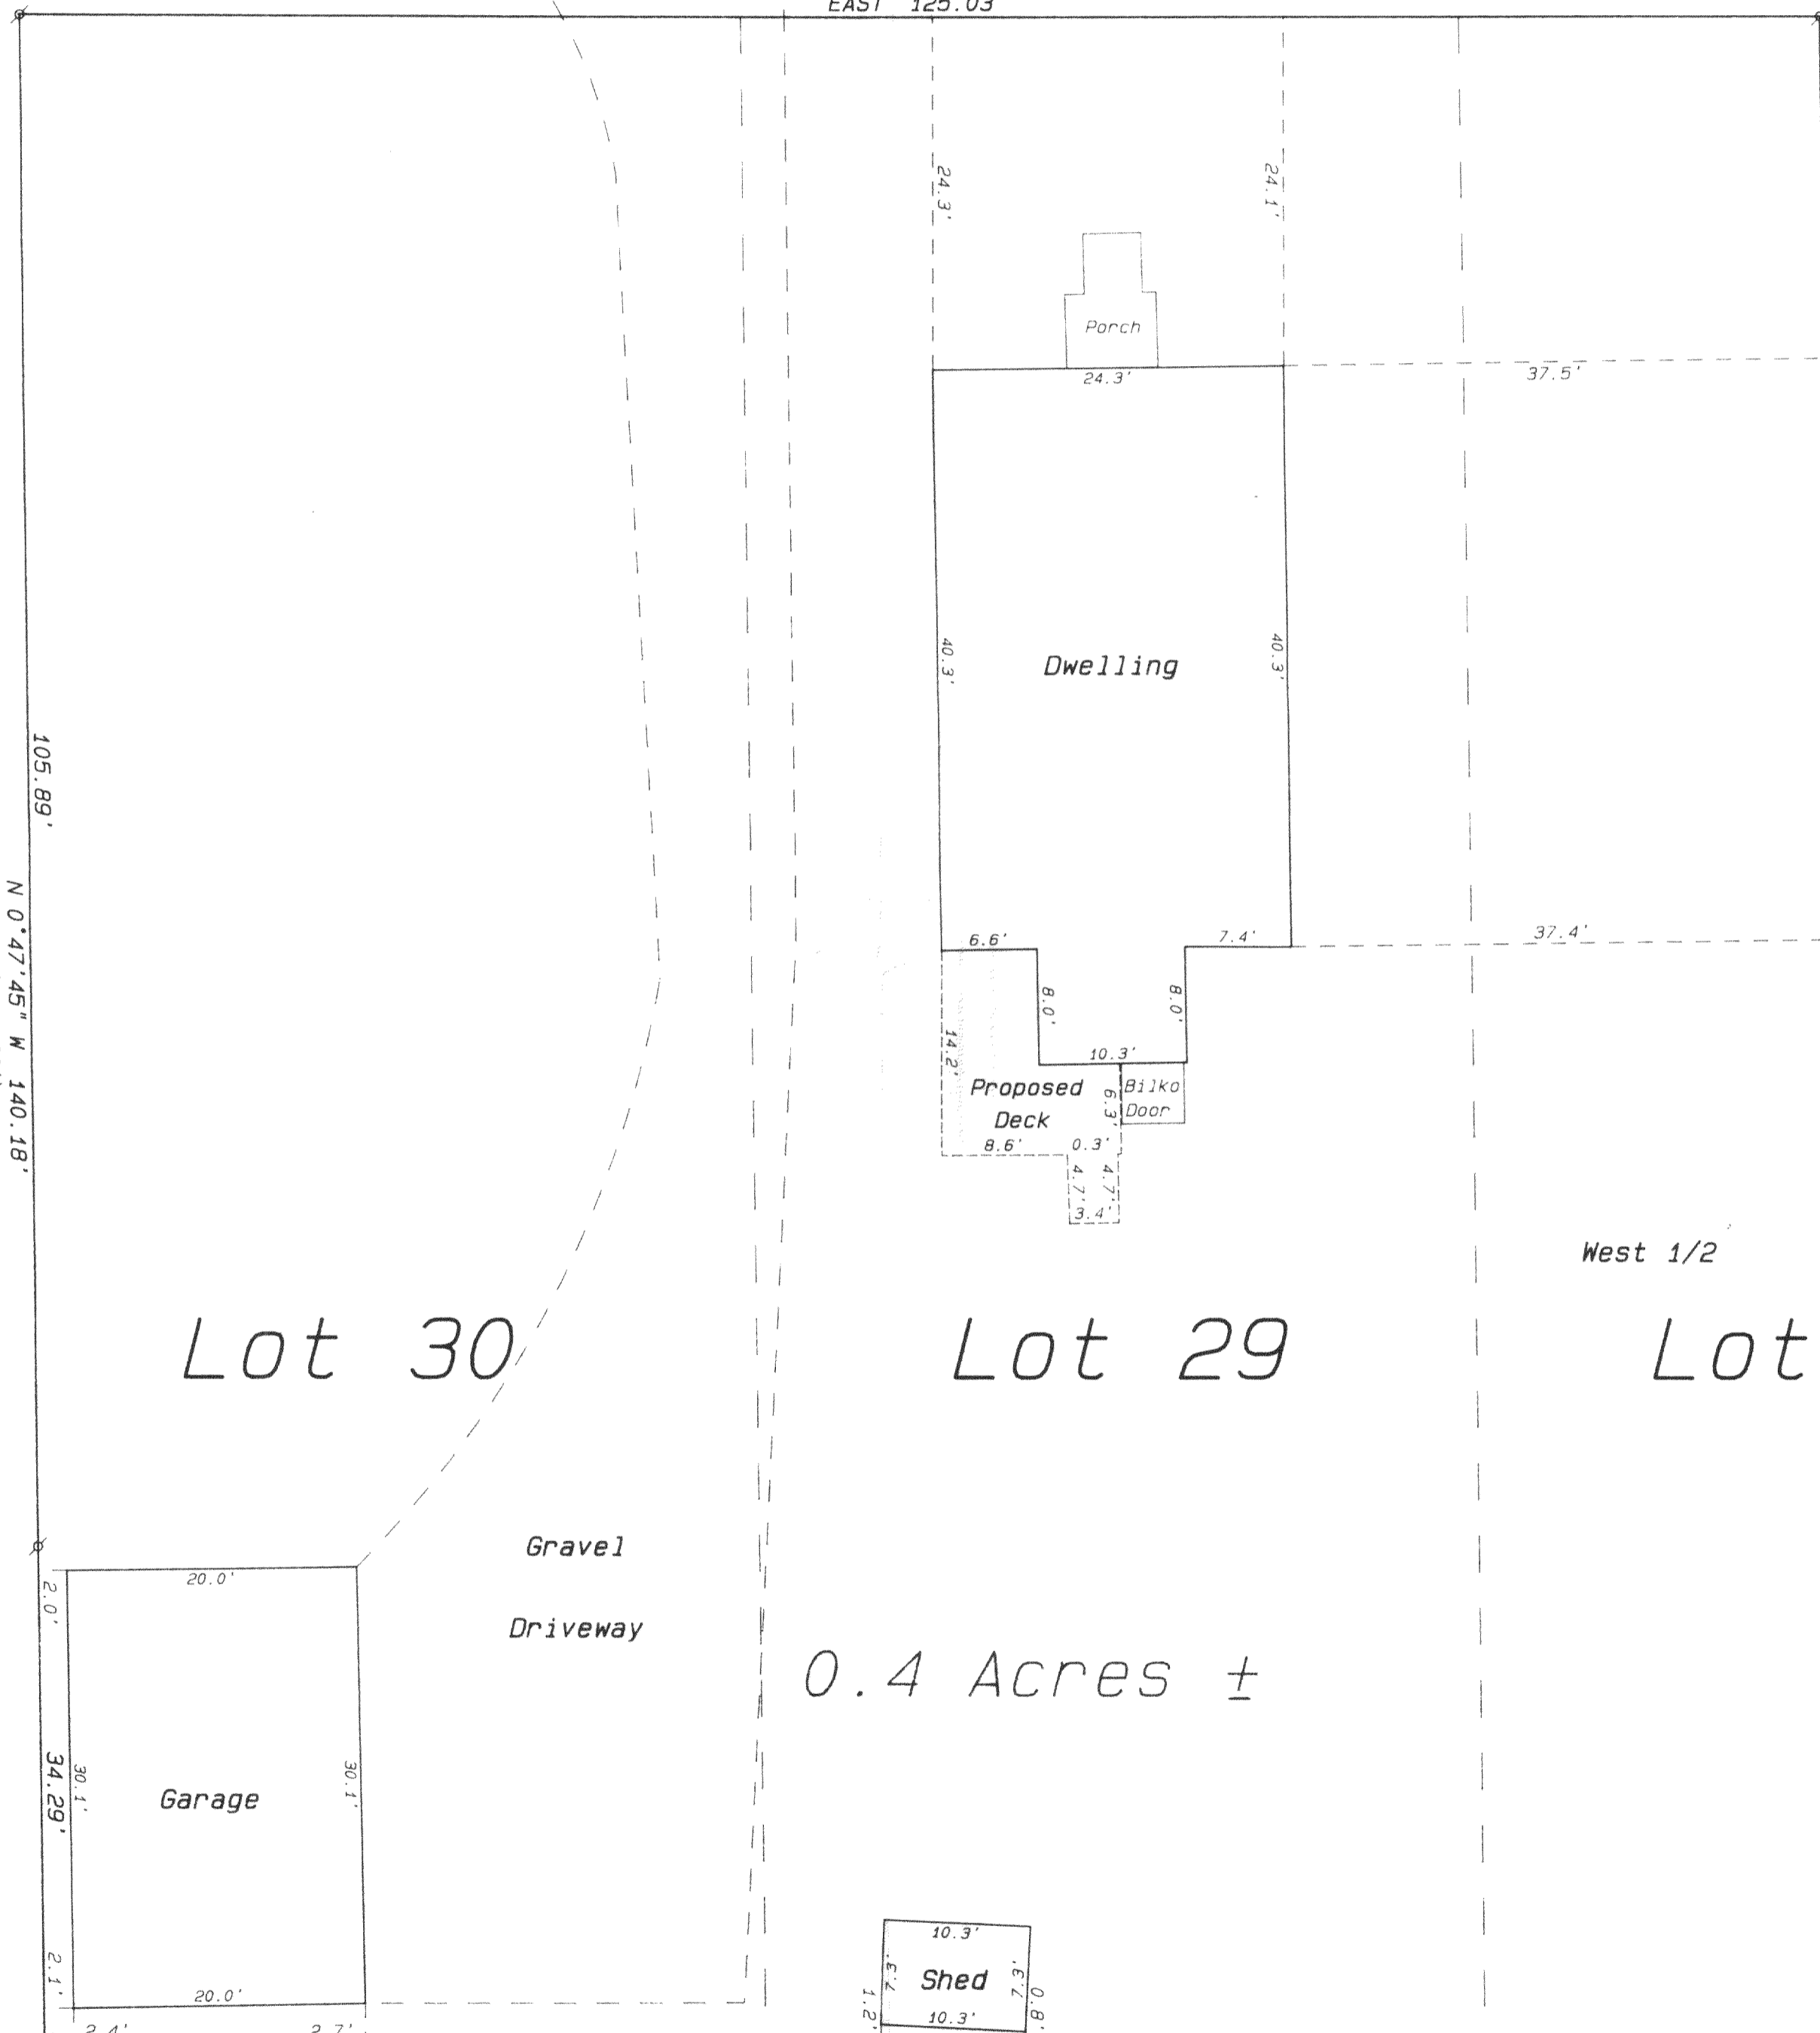


0.4 Acres ±

3

- Legend
- ▣ FOUND IRON PIPE
 - FOUND IRON ROD
 - FOUND BRASS CAPPED MONUMENT
 - ⊗ FOUND CONCRETE MONUMENT
 - CHISEL CUT IN CONCRETE
 - SET IRON ROD, 24" LONG, WEIGHING 1.5 LBS., LINEAL FT., 3/4" DIA.
 - SET IRON ROD, 30" LONG, WEIGHING 4.5 LBS., LINEAL FT., 1-11/16" DIA.
 - (***) RECORDED AS DIMENSION
 - EXISTING FENCE

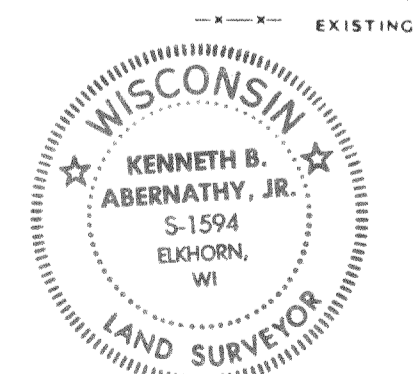

SCALE: 1" = 10 FEET

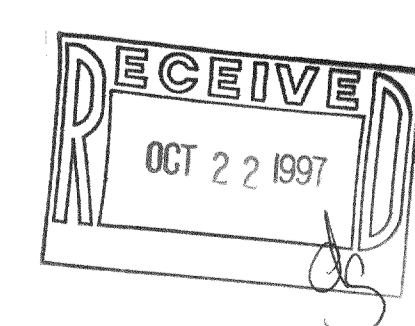

I hereby certify that the above described property has been surveyed by me or under my direction and that the above map is a true representation thereof and shows the size and location of the property, its exterior boundaries, the location of all visible structures and dimensions of all principal buildings thereon, boundary fences, apparent easements, roadways and visible encroachments, if any.

This survey is made for the use of the present owners of the property, and also those who purchase, mortgage or guarantee the same, hereto within one year from date hereof.

Kenneth B. Abernathy, Jr.
KENNETH B. ABERNATHY, JR.
WISCONSIN REGISTERED LAND SURVEYOR,
S-1594

Date: August 21, 1997 Job No. 1997.809