



DUNHAM SURVEYING, S.C.
SURVEYING & SUBDIVIDING
DELAVAN, WISCONSIN 53115

Flood Plain Elevation = 929.0
Water Elev. 5/22/89 = 927.55
All land on Lot 6 is above the
Flood Plain elevation of 929.0

N

Scale - 1" = 10'
Ø = 3/4" Iron Pipe Found
a = 1" Iron Pipe Found
b = 1/2" Iron Pipe Found
• = 1/4" Iron Pipe Found 1' below ground
set 1 1/2" X 24" Iron Pipe at ground level
o = 3/4" X 24" Iron Pipe Set
(0.00) = recorded distance
—•— = 1/2" Iron Rod Found

Survey ordered by: Century 21, Skandia Realty
312 South 7th Street
Delavan, WI 53115

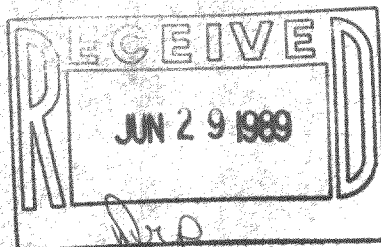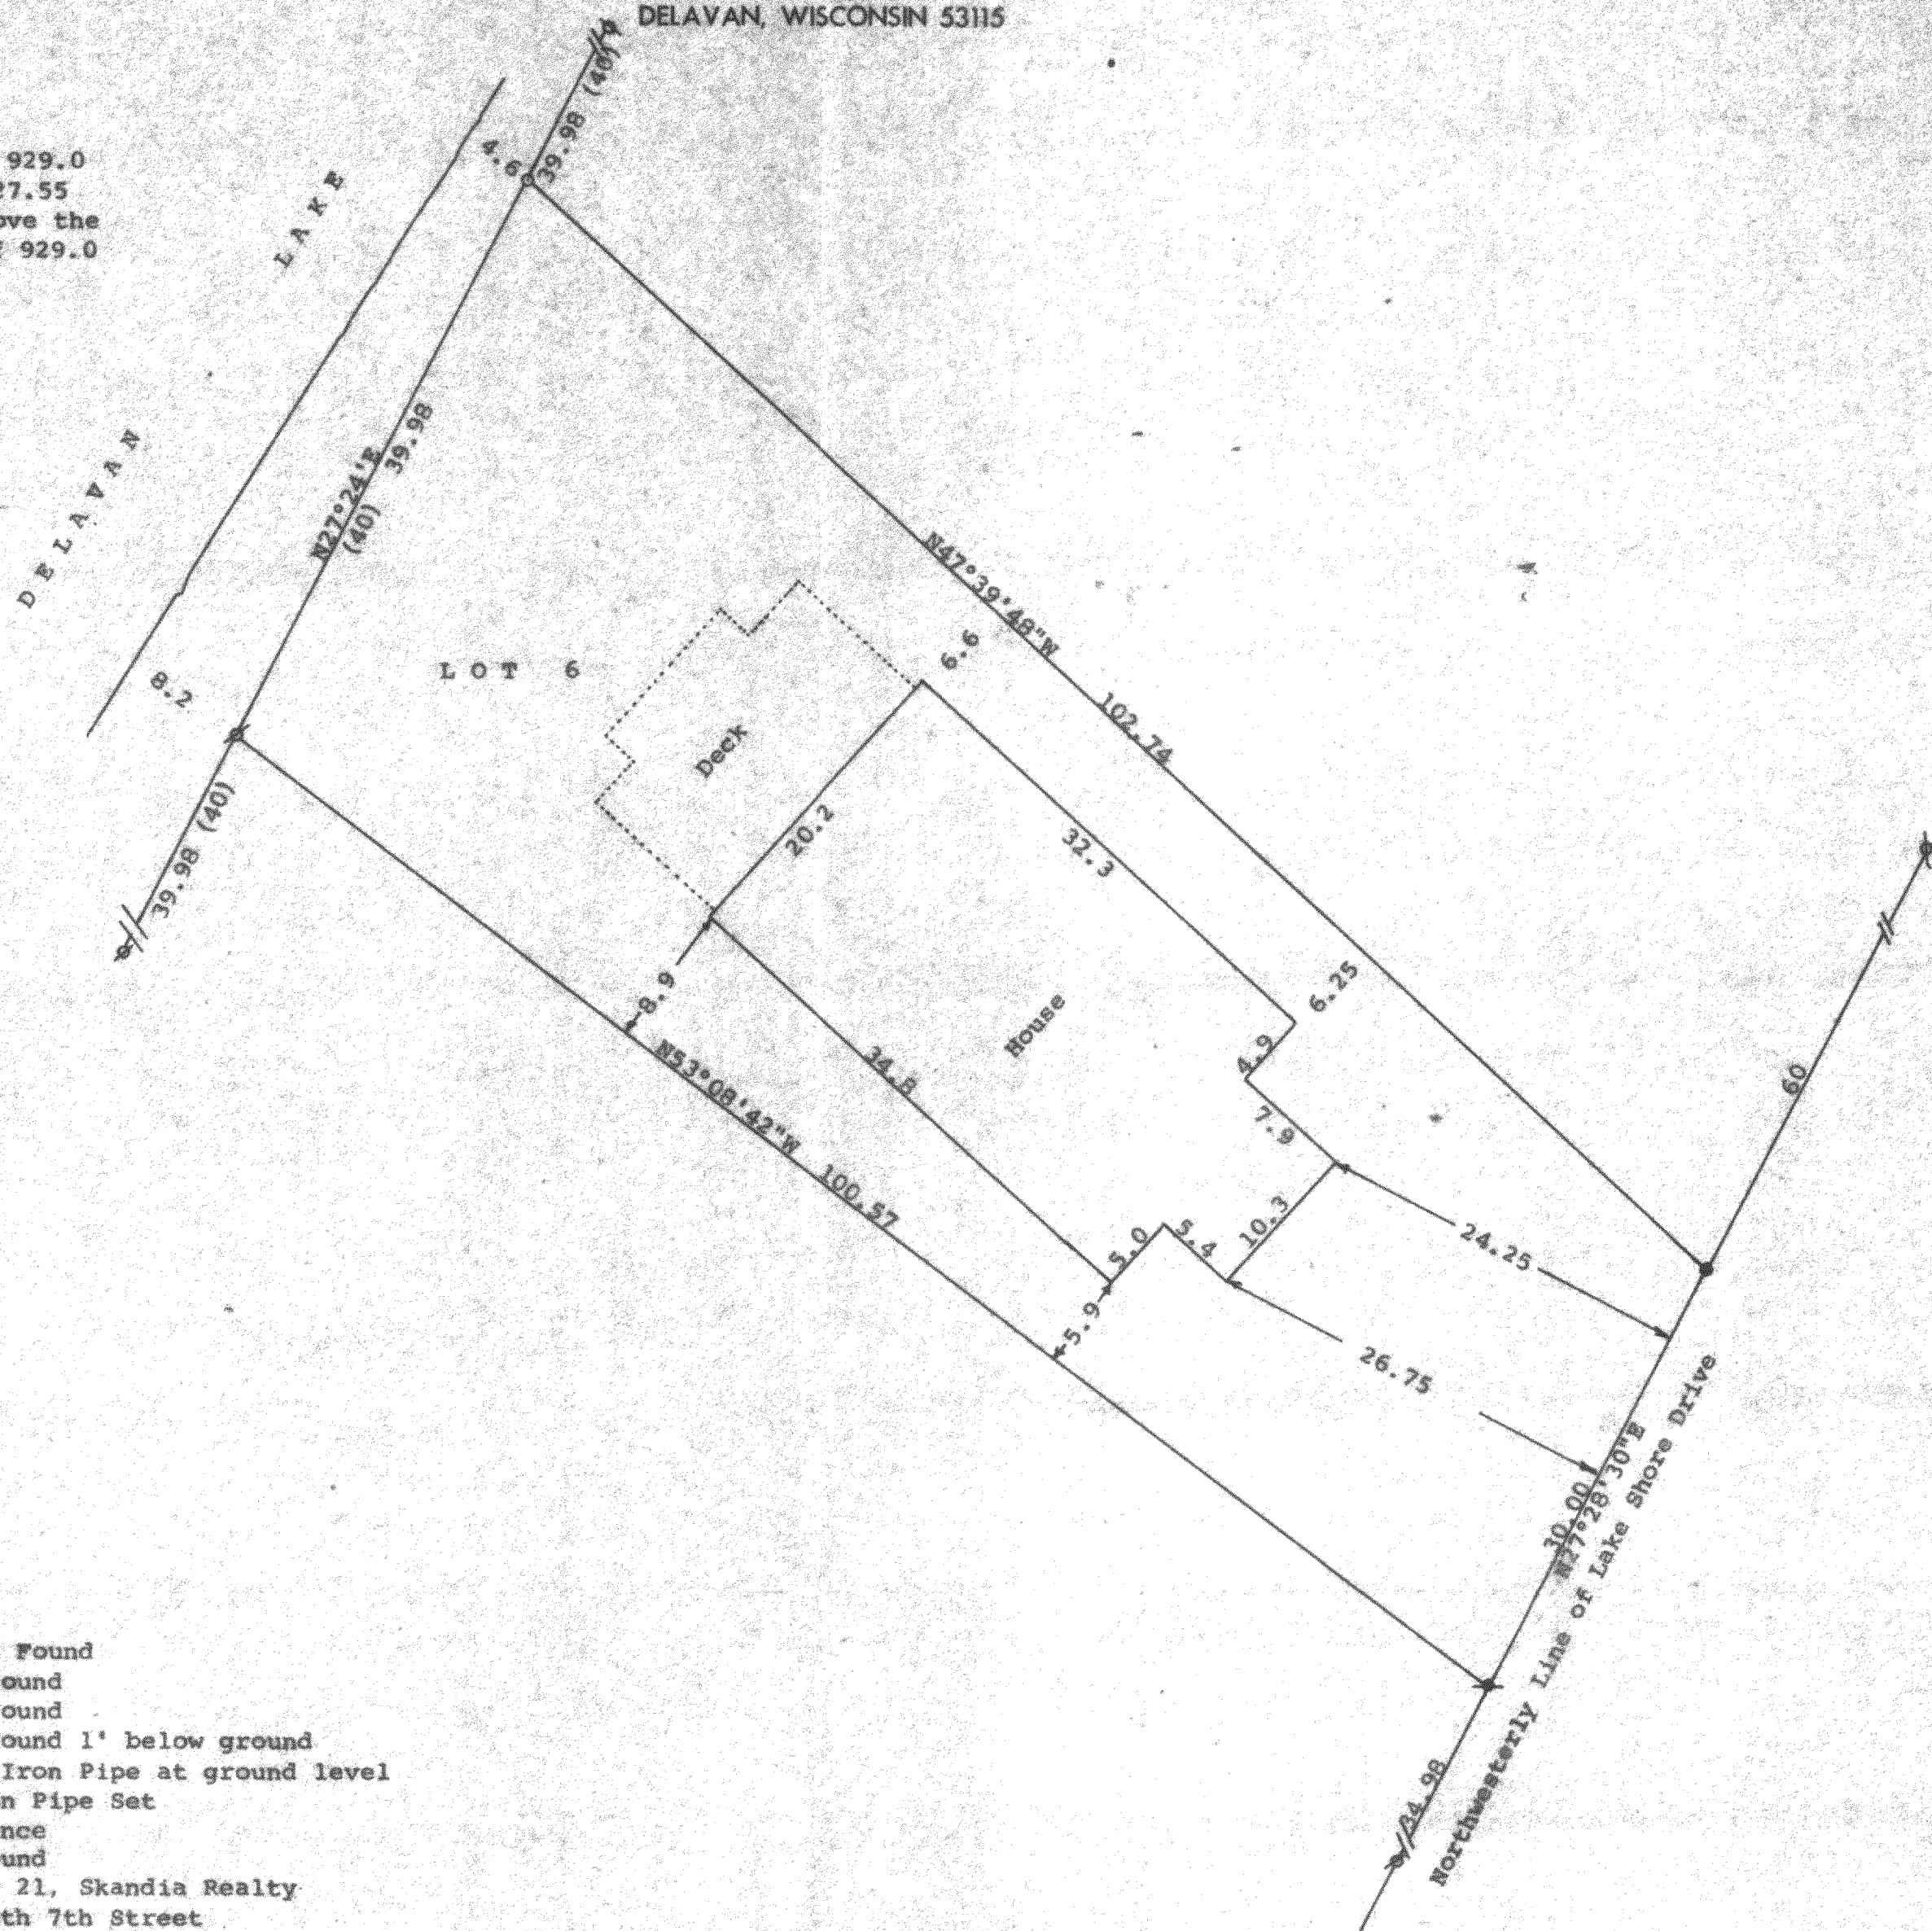

STATE OF WISCONSIN)
COUNTY OF WALWORTH) SS

I, George T. Dunham, Surveyor, certify that I have surveyed the property described as follows:

Lot 6 in Block 1, South Shore Manor, a subdivision located in Section 32, T 2 N, R 16 E, Walworth County, Wisconsin, and that the plat shown above is a correct representation thereof and shows the size and location of the property, its exterior boundaries, the location of all visible structures and dimensions of all principal buildings thereon, boundary fences, apparent easements, roadways and visible encroachments, if any, and that I have surveyed the property hereon described, according to the official records, to the best of my knowledge and belief.
May 18, 1989

George T. Dunham
George T. Dunham, Surveyor

216-1176

