
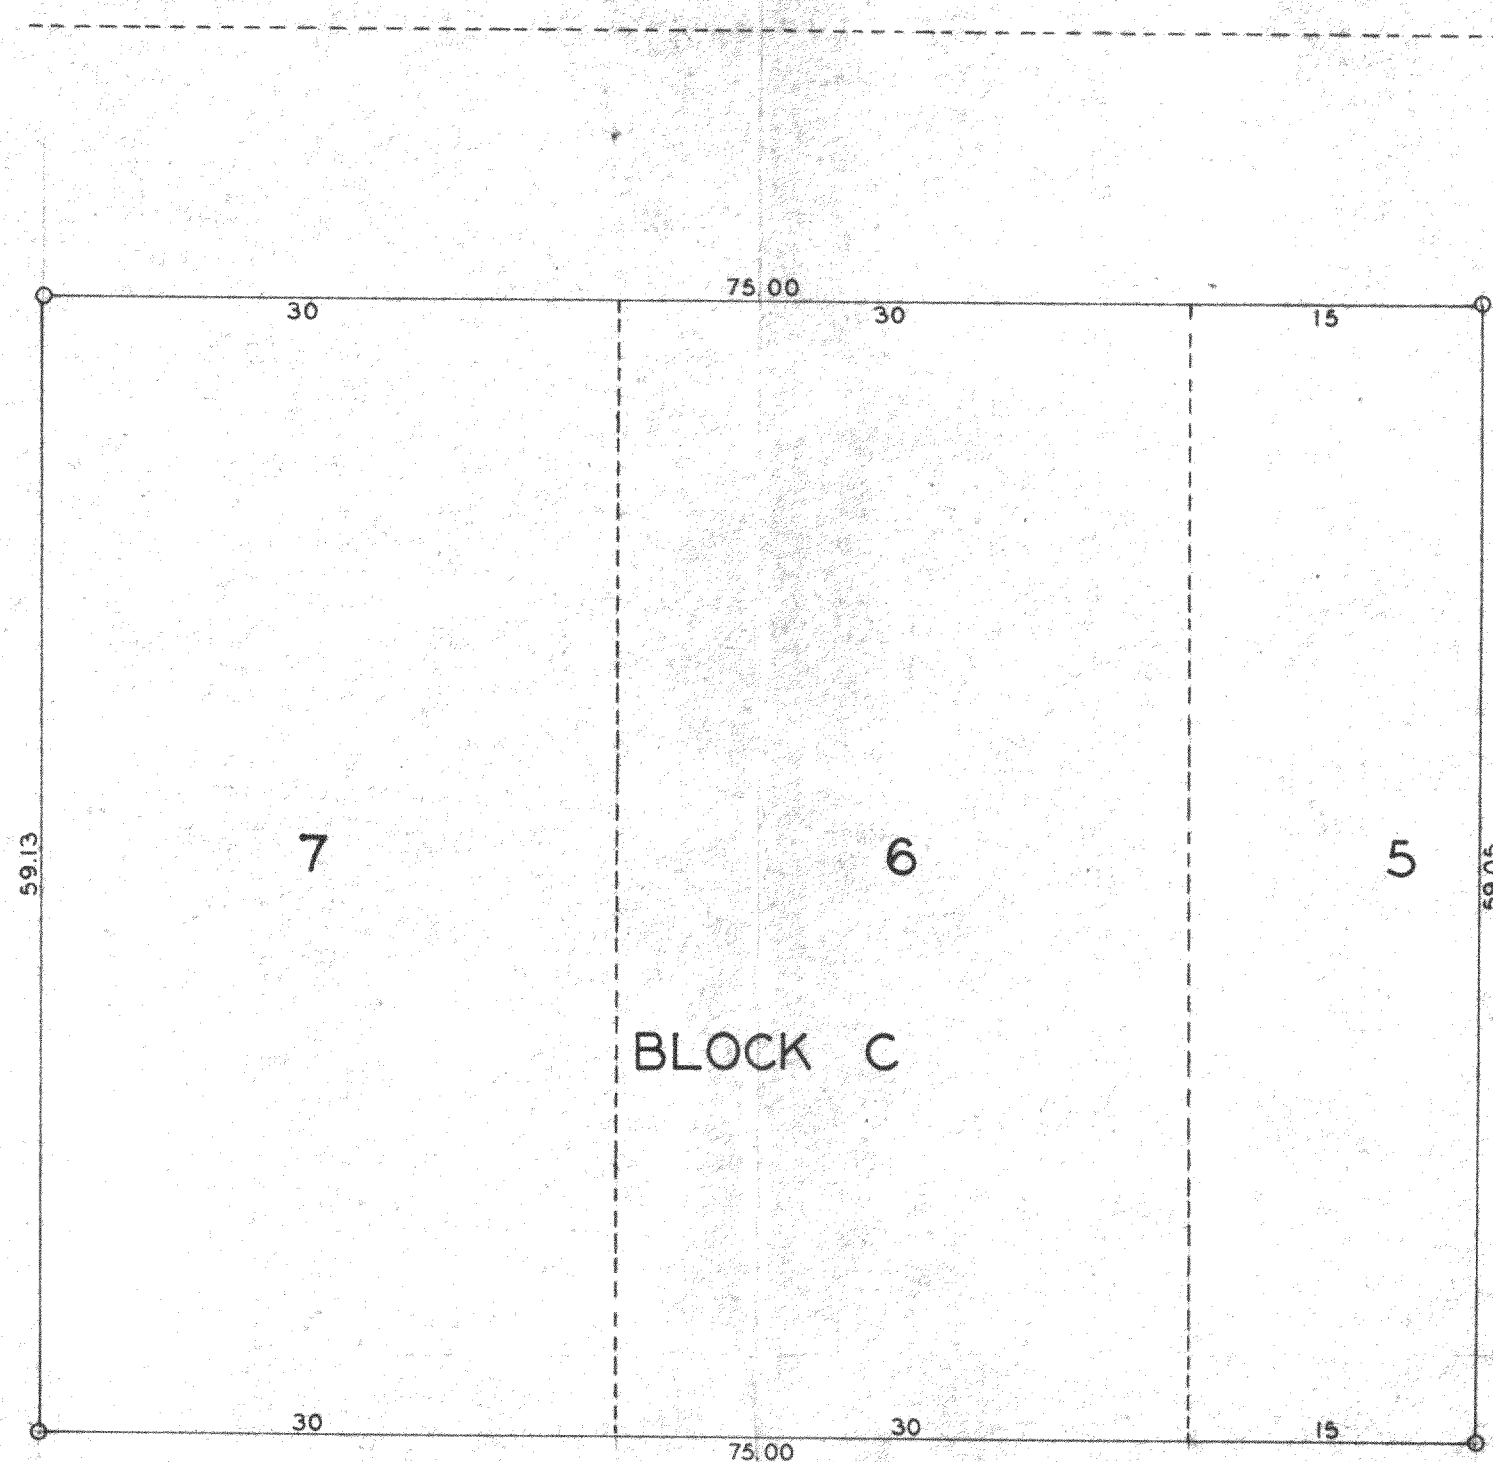


DUNHAM & RASMUSSEN
SURVEYING & ENGINEERING
DELAVER, WISCONSIN

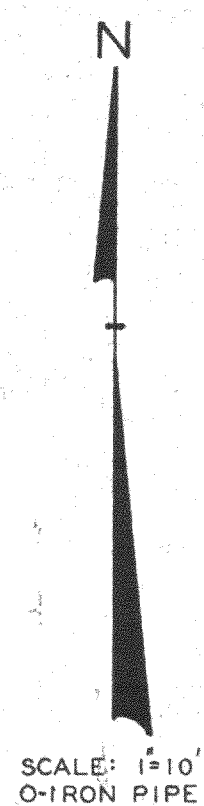

Plat of survey of Lots 6, 7, and the west $\frac{1}{2}$ of Lot 5, Block C,
Jackson's Subdivision, Section 21, T 2 N, R 16 E, Town of
Delavan, Walworth County, Wisconsin.
September 30, 1960.


George T. Dunham, Surveyor