




DUNHAM SURVEYING, S. C.
SURVEYING & SUBDIVIDING
DELAVAN, WISCONSIN 53115

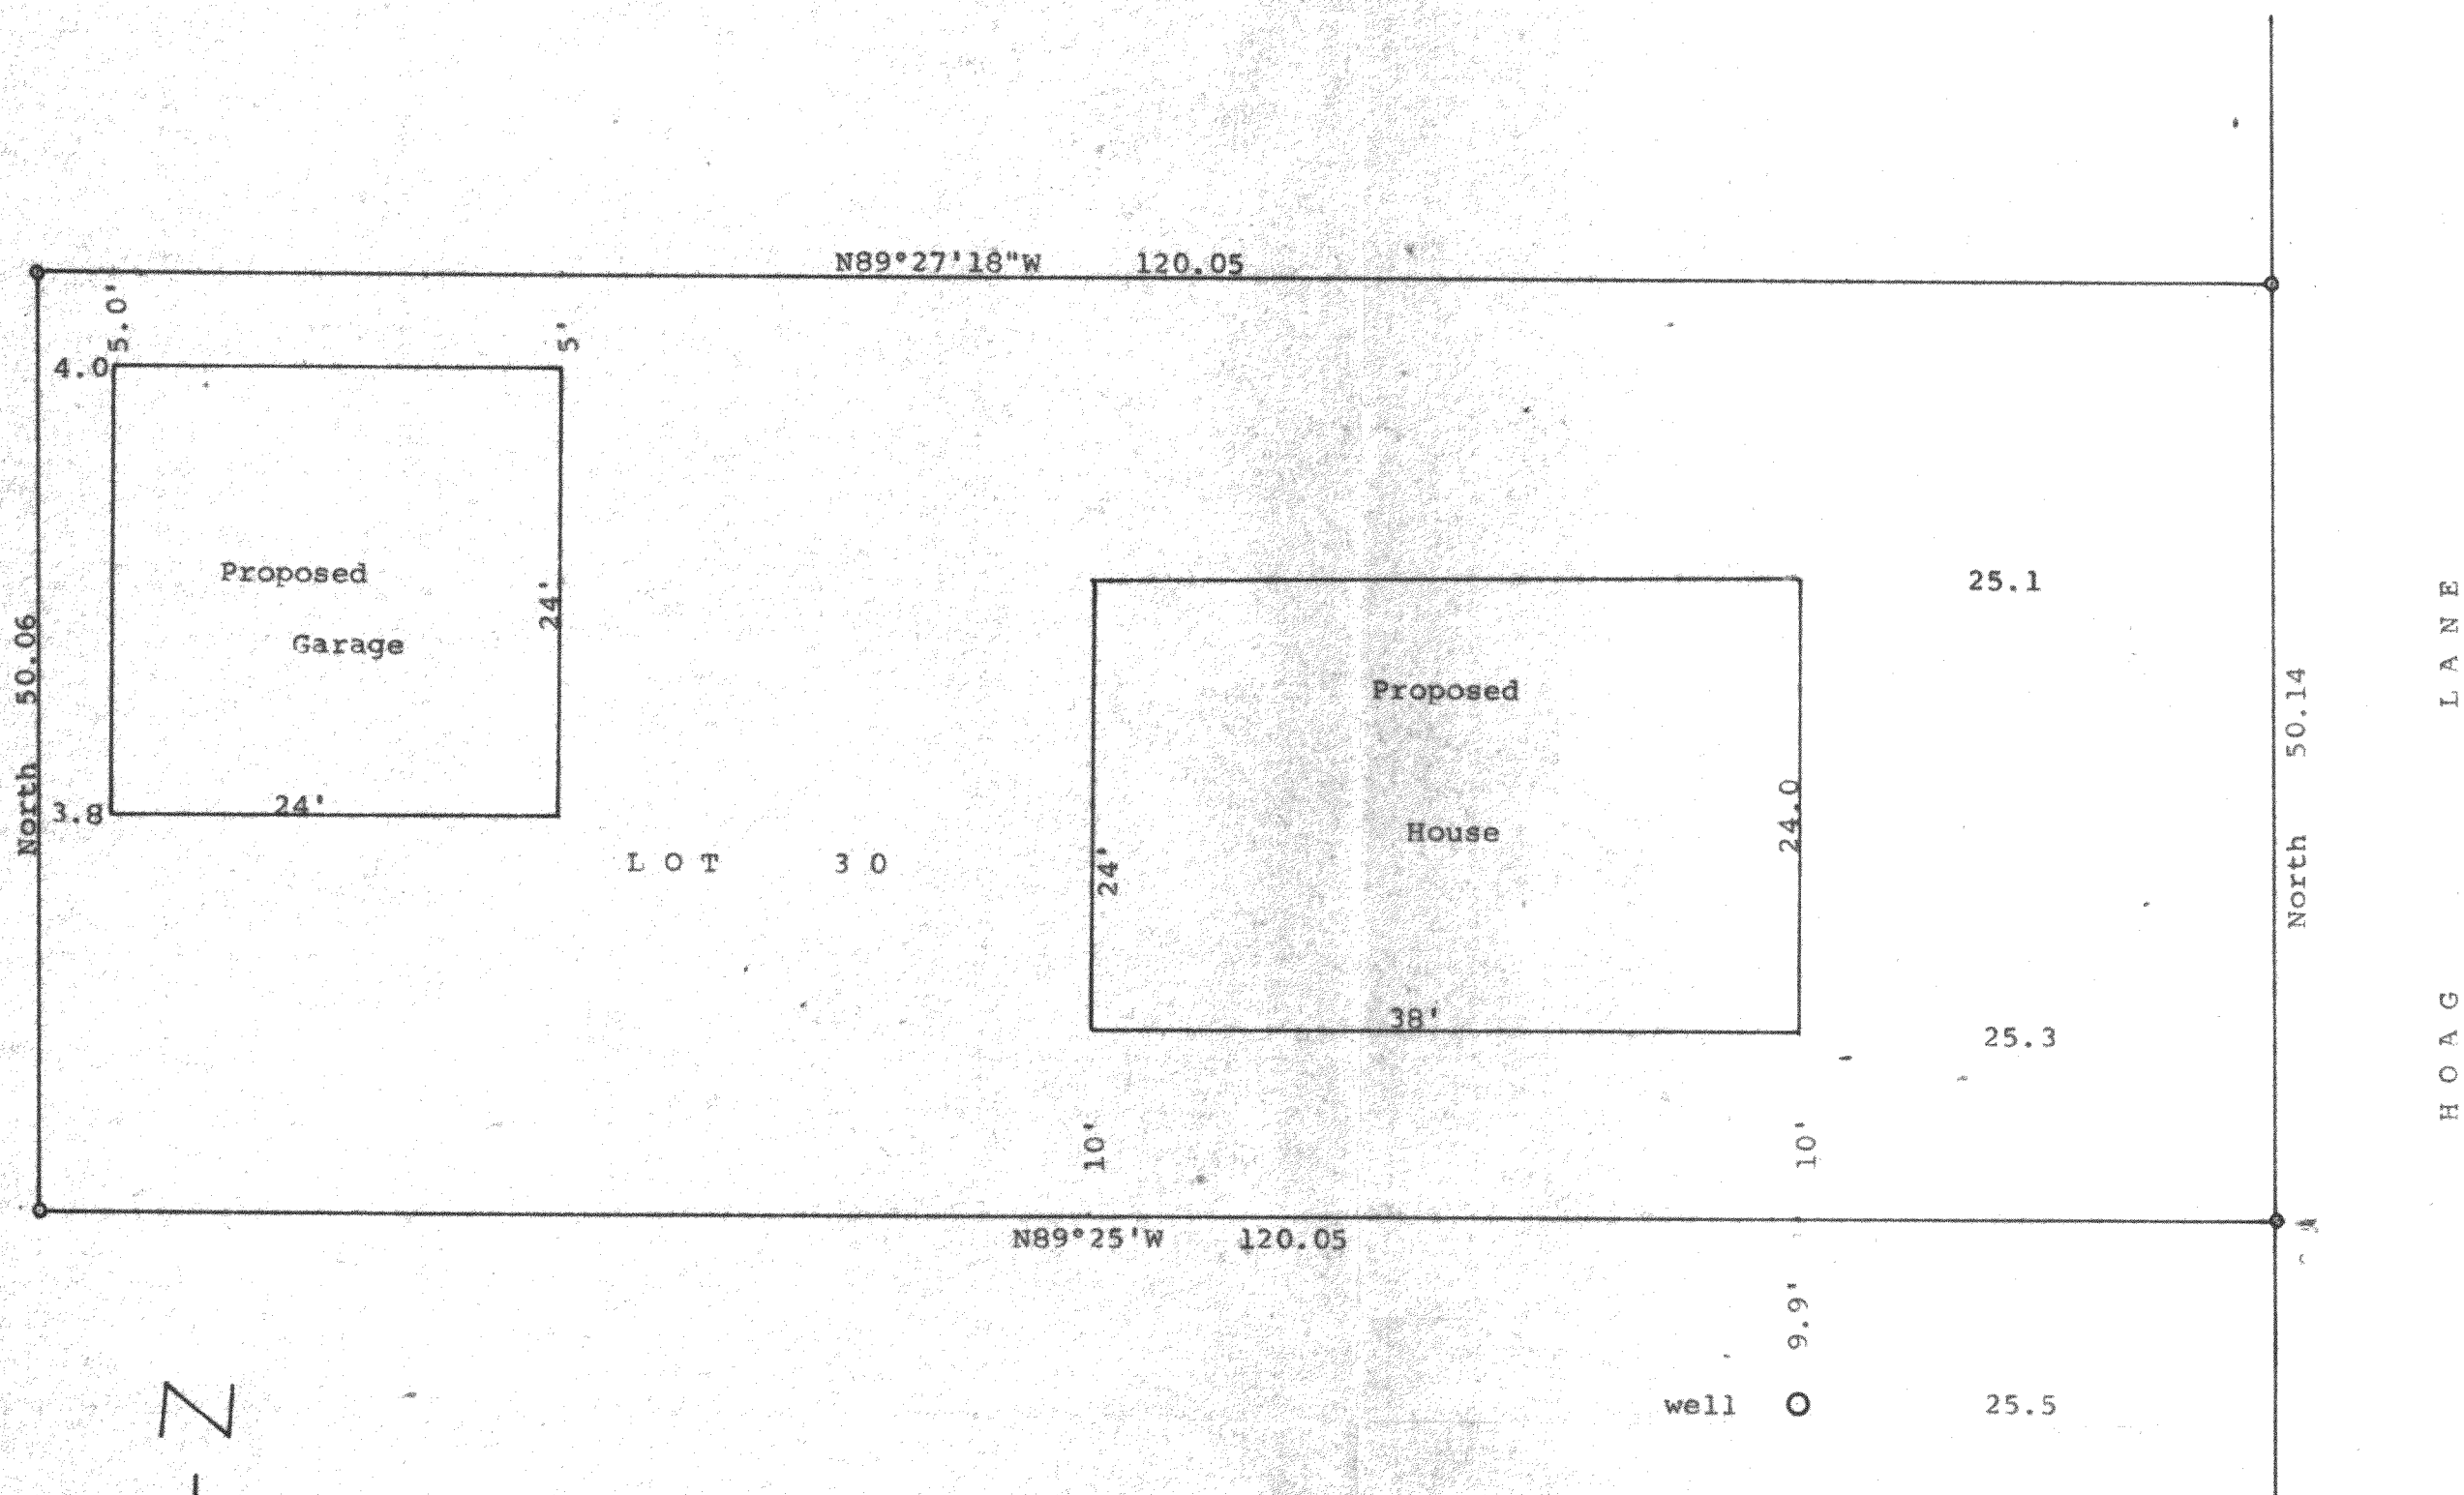

Scale - 1" = 10'
○ = Iron Pipe Found
1" X 2" Wood stakes set at the corners
of the proposed house and garage

Plat showing the location of the proposed house and garage as staked on
May 31, 1990, on Lot 30 of Hoag's Addition, a subdivision located in
Section 32, T 2 N, R 16 E, Walworth County, Wisconsin.
May 31, 1990

George T. Dunham
George T. Dunham, Surveyor

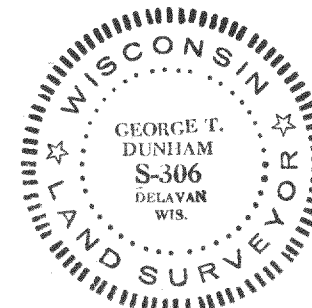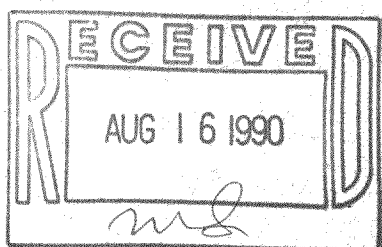

Survey # 216-1319

TAX KEY # FHO 00019